


A Charles Arch

11'-8"

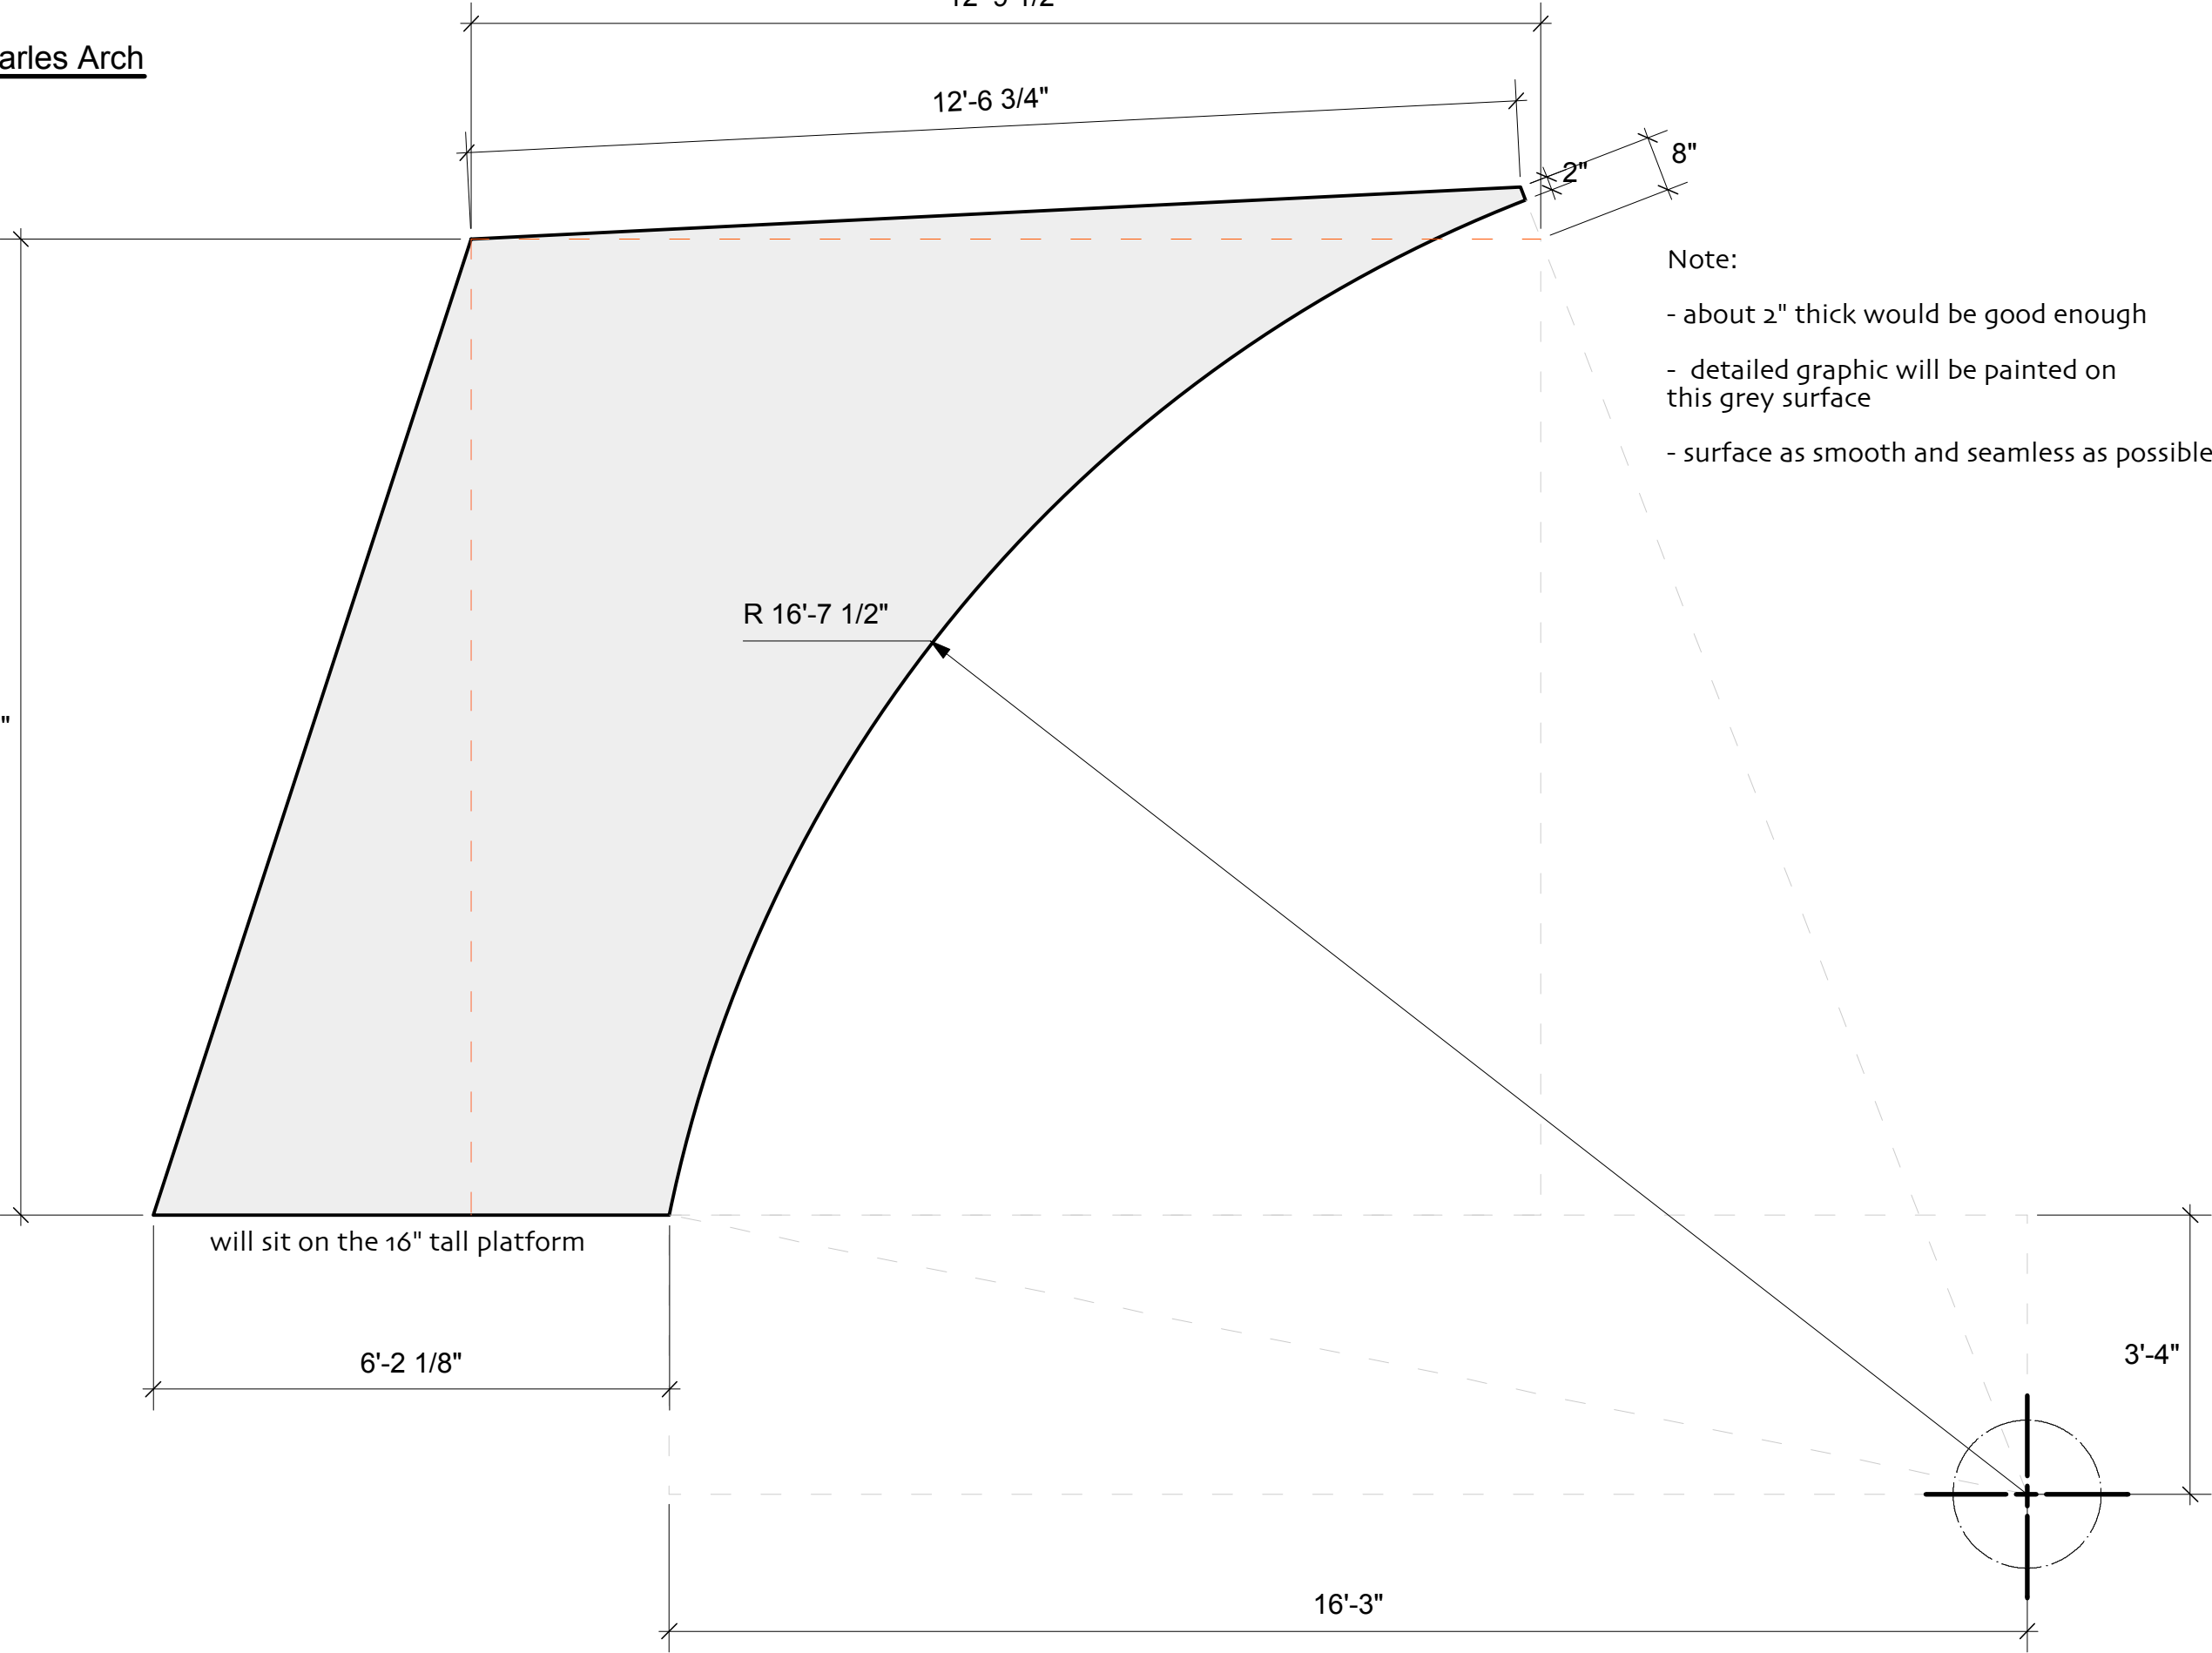

University of New Mexico, Department of Theatre and Dance			8	
Director: Kate Clark Scene Designer: Inseung Park Technical Director: Richard Hess	SCHOOL FOR SCANDAL		Charles' Arch	
	Drafter: Inseung Park	Scale: 1/2" = 1'-0"	Date: Feb 6, 2017	Of