
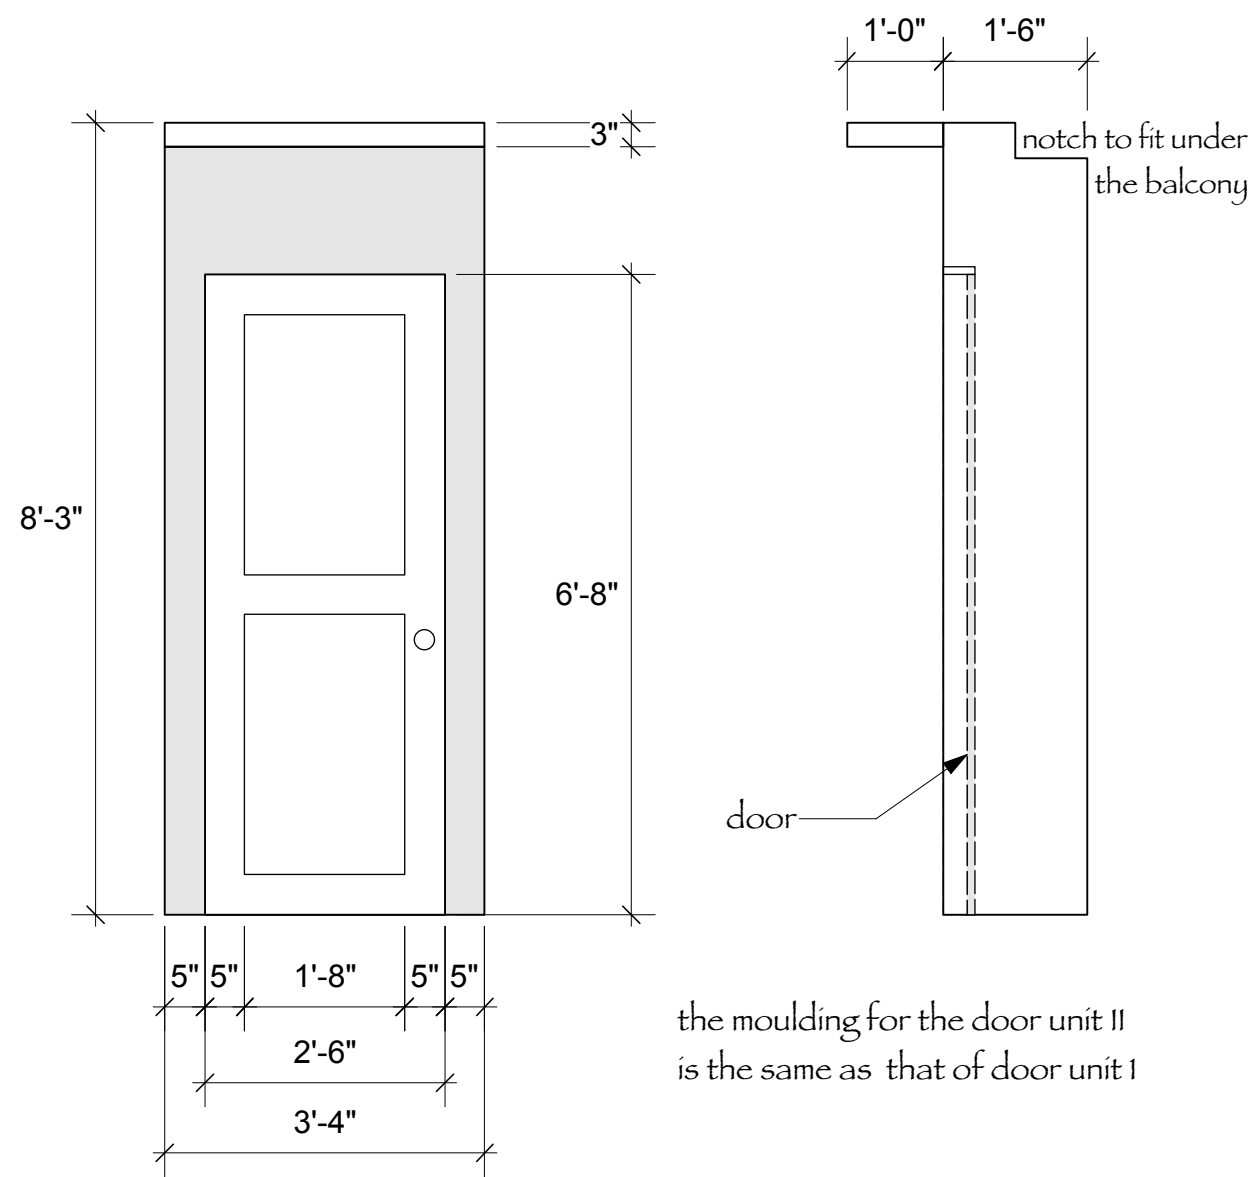


A Door & Canopy unit I
(canopy unit I in pink)

A-1 Section view

B Door unit II

side view

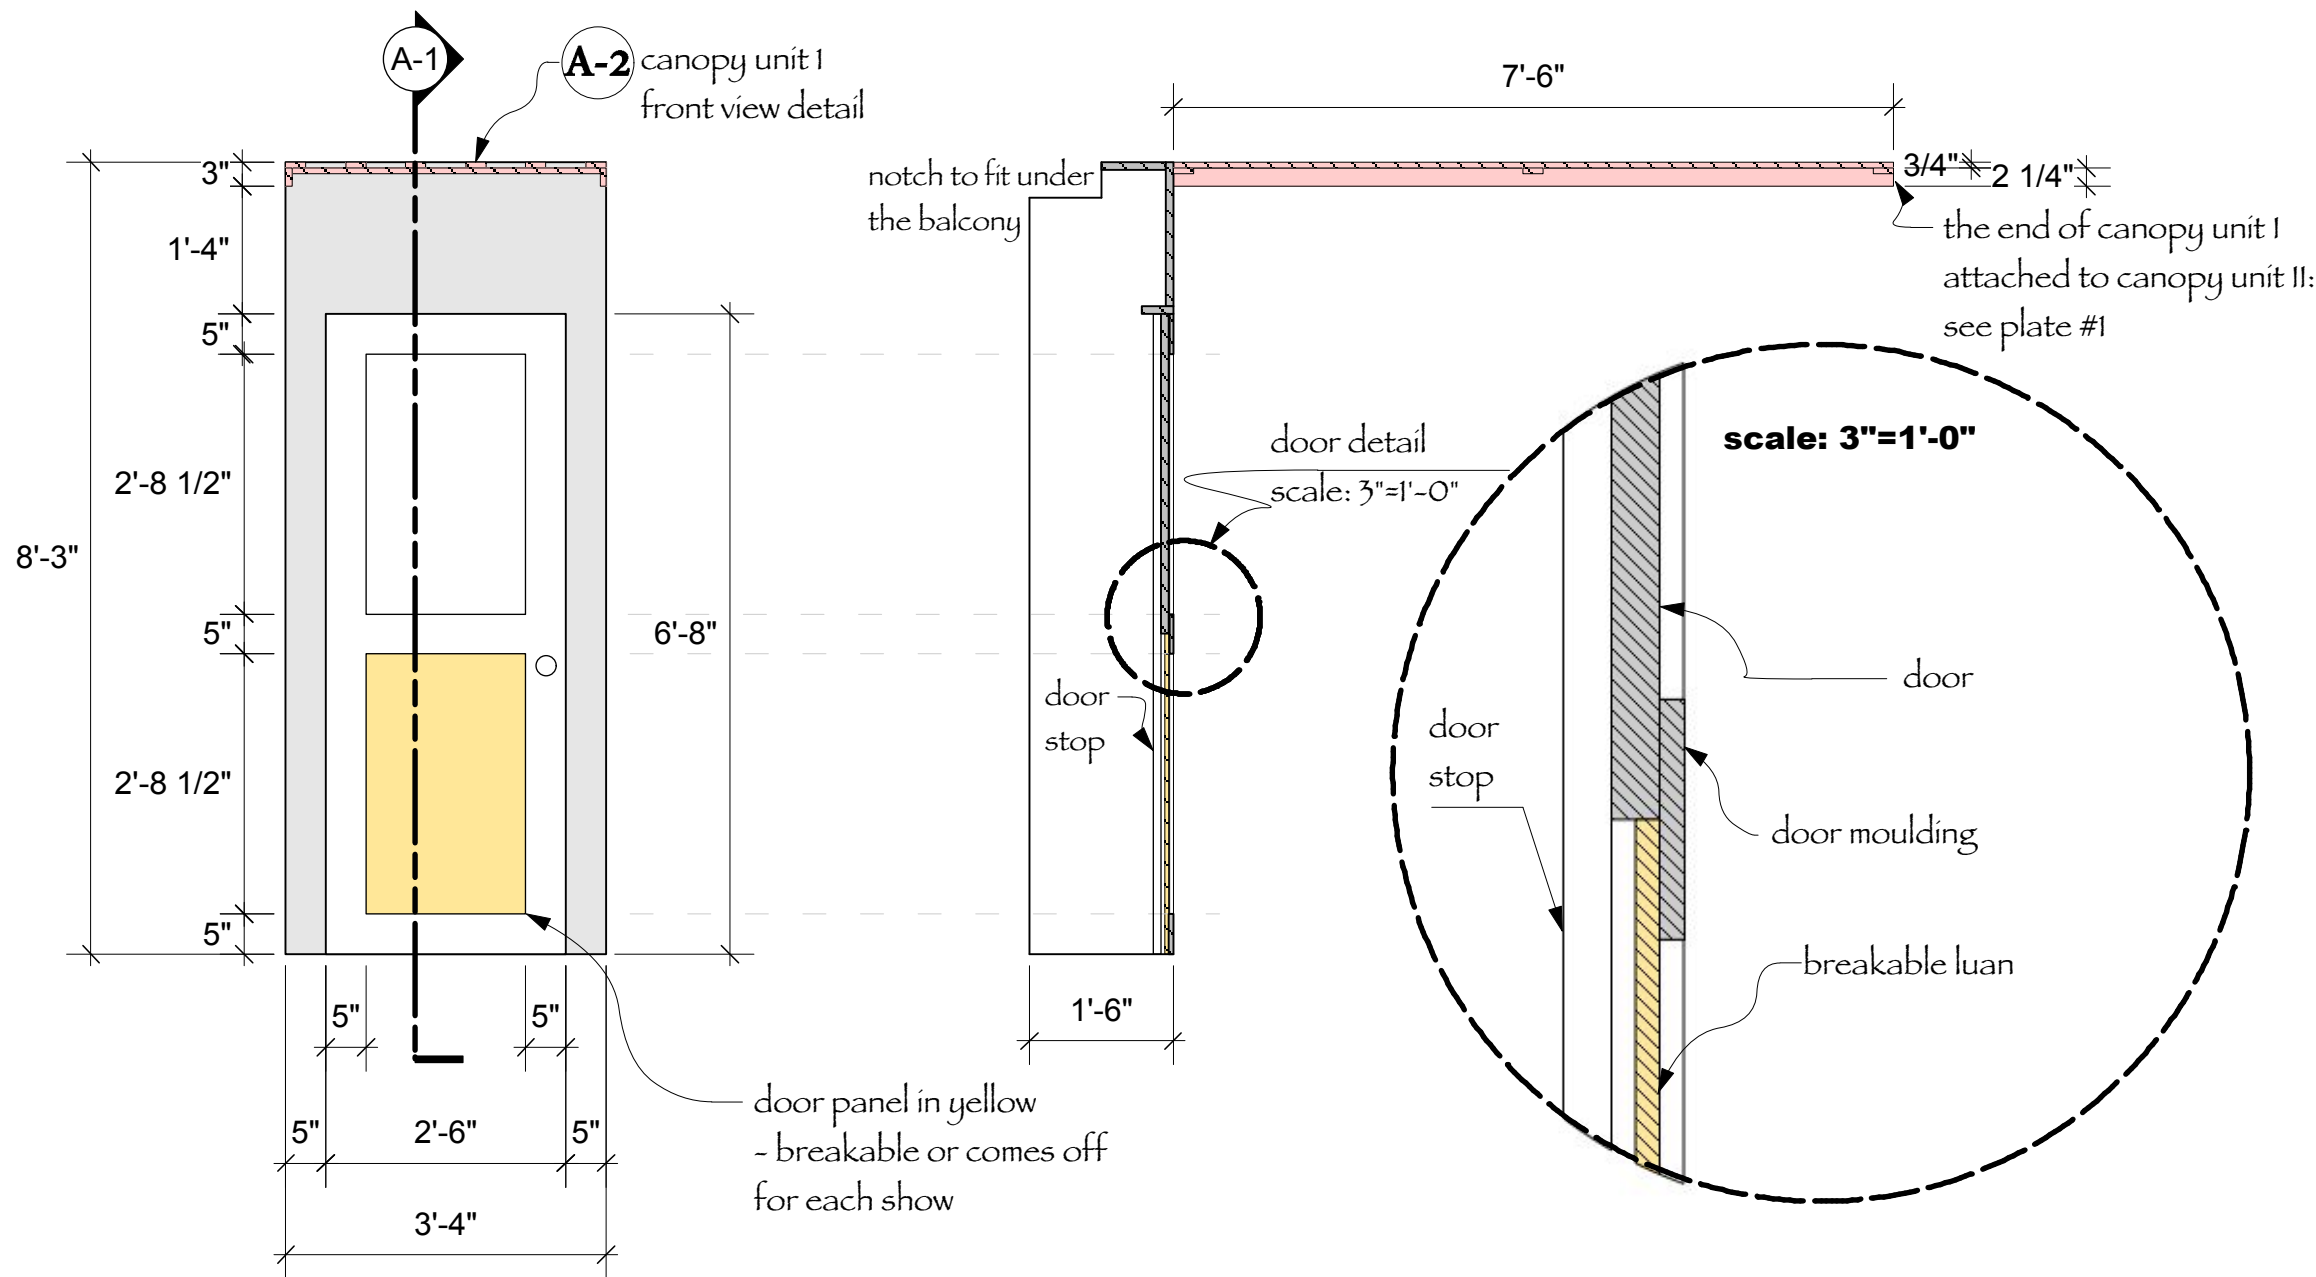

Plan view

A-2 canopy unit 1 : front view (scale: 2"=1'-0")

Plan view

