

Director: Tiffany Greene
Scenic Designer: Inseung Park
Technical Director: Jon Leitch
Artistic Director: Jeffrey Schmidt

LES LIAISONS DANGEREUSES


Ground plan
(Act I - scene 1, 2, 4, 5, 7)

1-1

Drafter: Inseung Park

Date: May 1, 2018

Scale: 1/4"=1'-0"

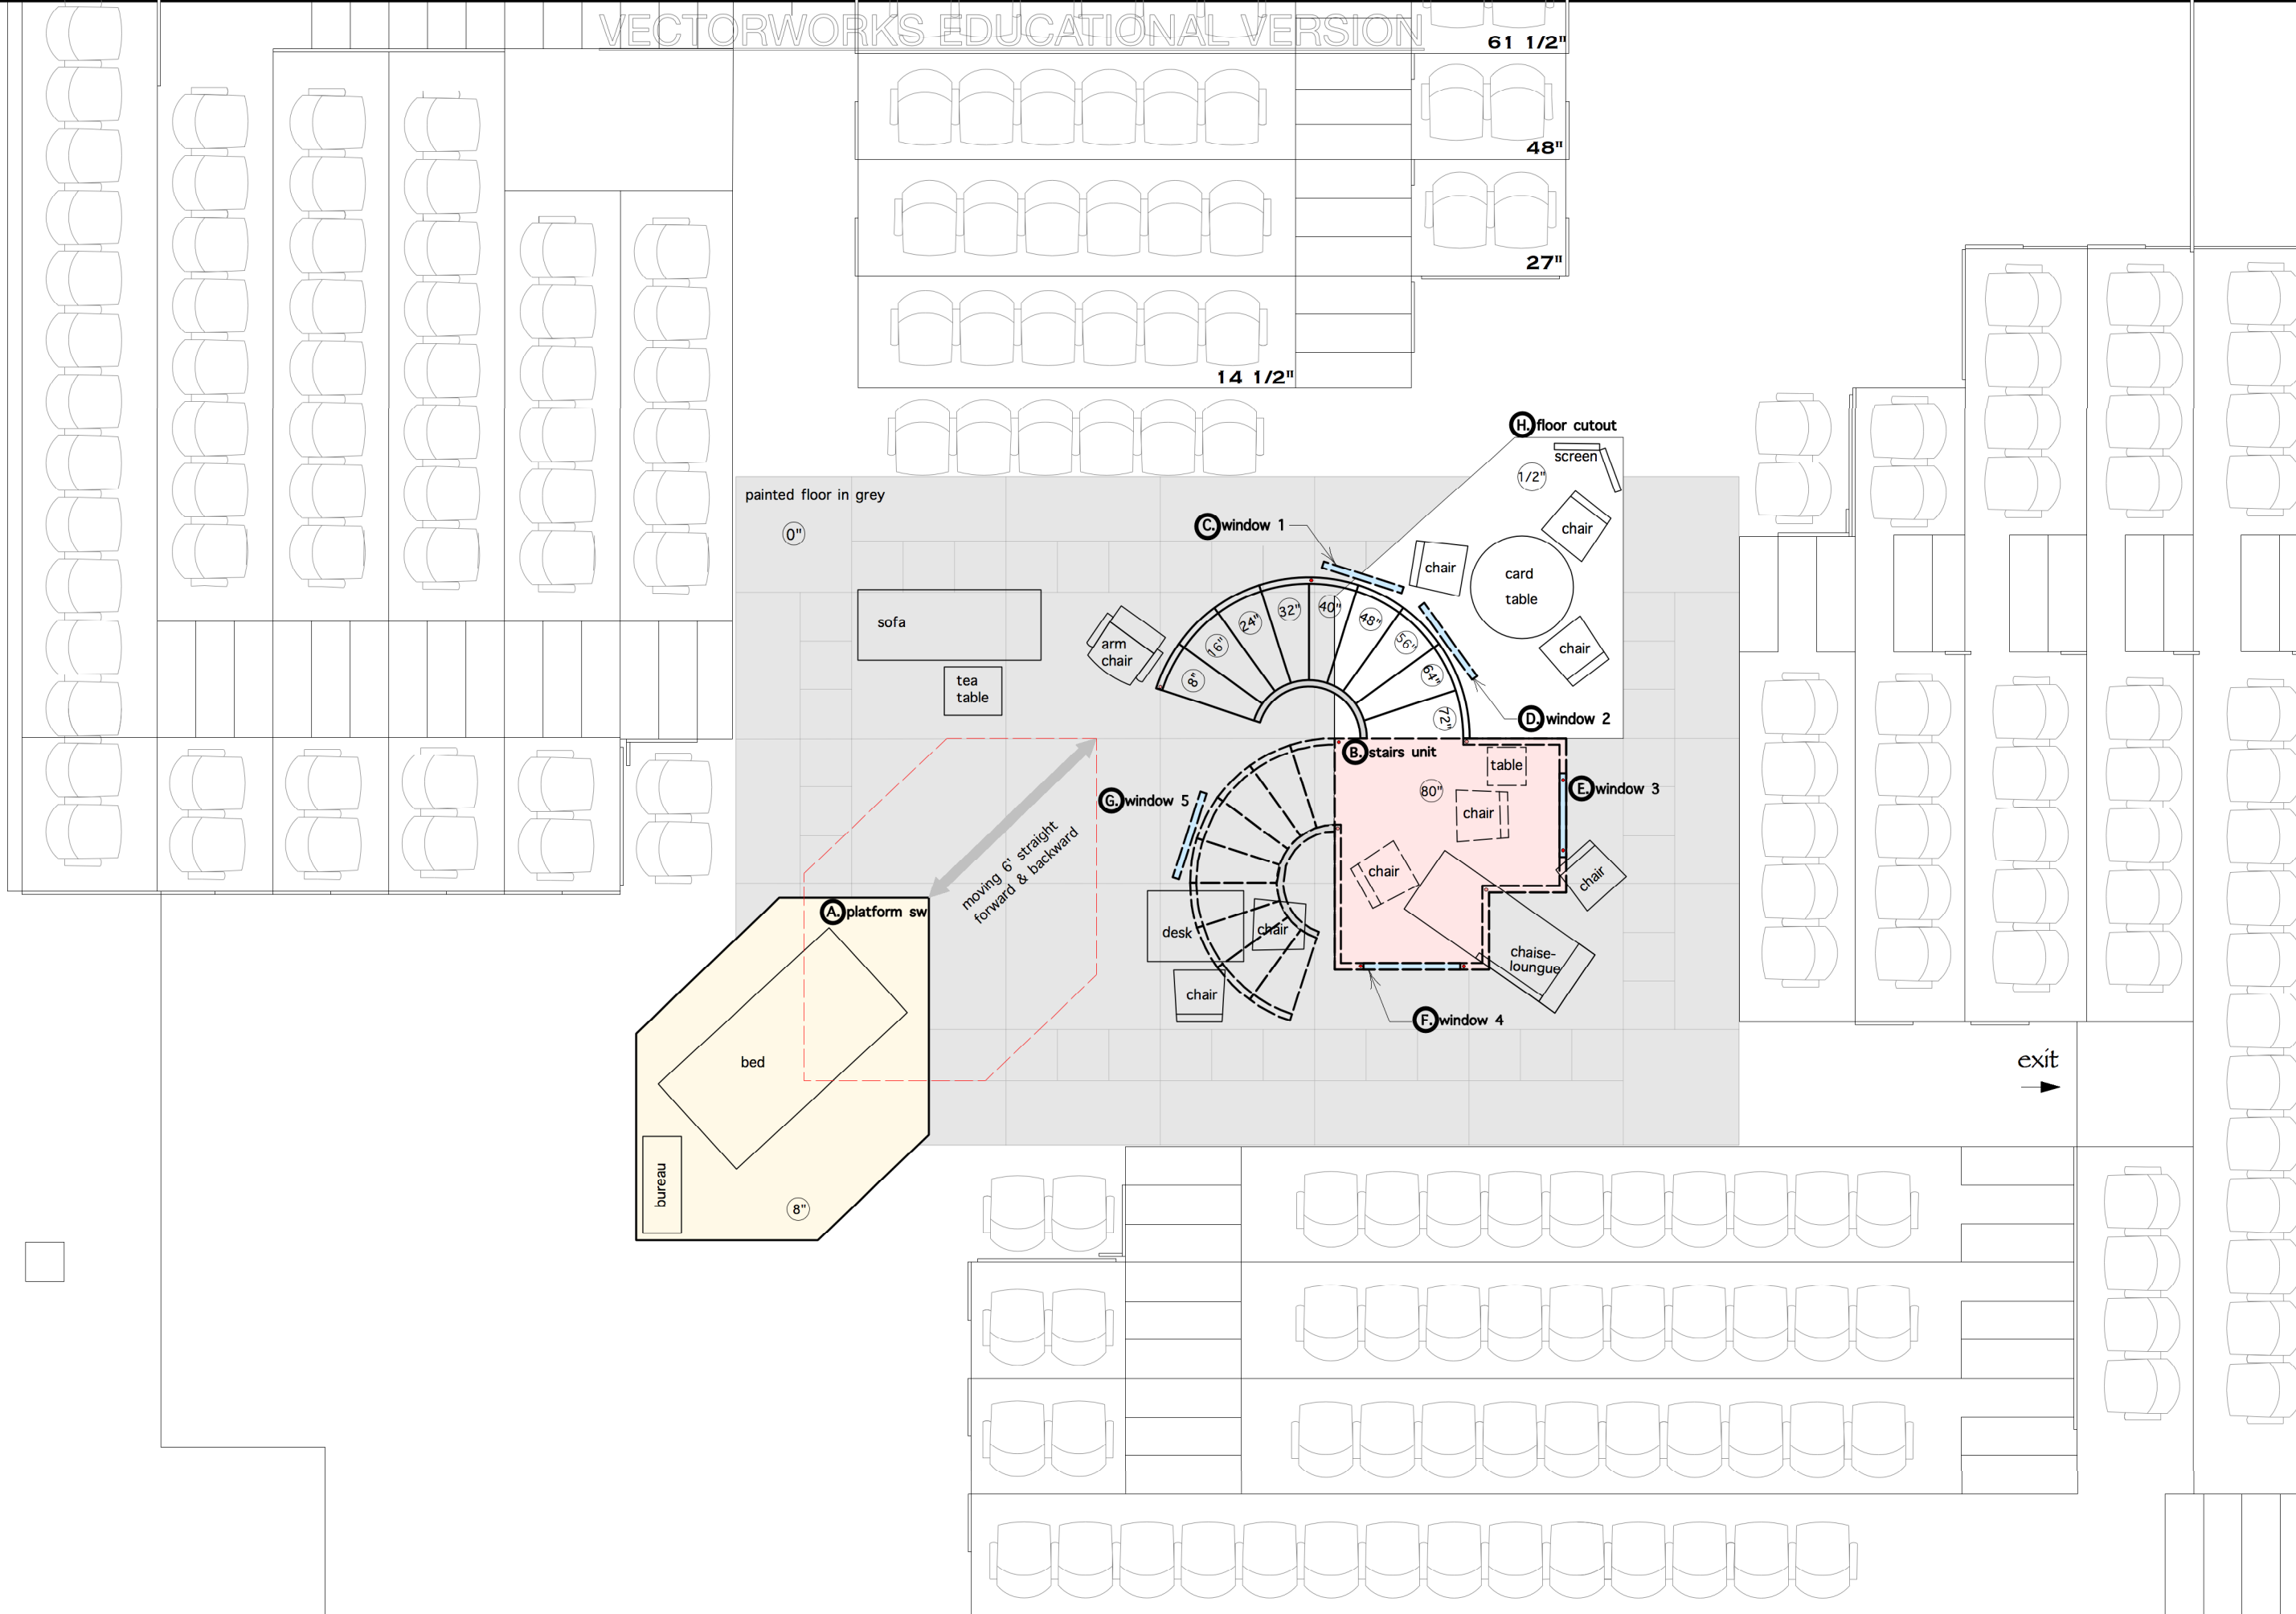

VECTORWORKS EDUCATIONAL VERSION

Major VECTORWORKS EDUCATIONAL VERSION