

Director: Tiffany Greene
Scenic Designer: Inseung Park
Technical Director: Jon Leitch
Artistic Director: Jeffrey Schmidt

LES LIAISONS DANGEREUSES

Ground plan
(Act II- scene 6, 7)


1-4

Drafter: Inseung Park

Date: May 1, 2018

Scale: 1/4"=1'-0"

of 6

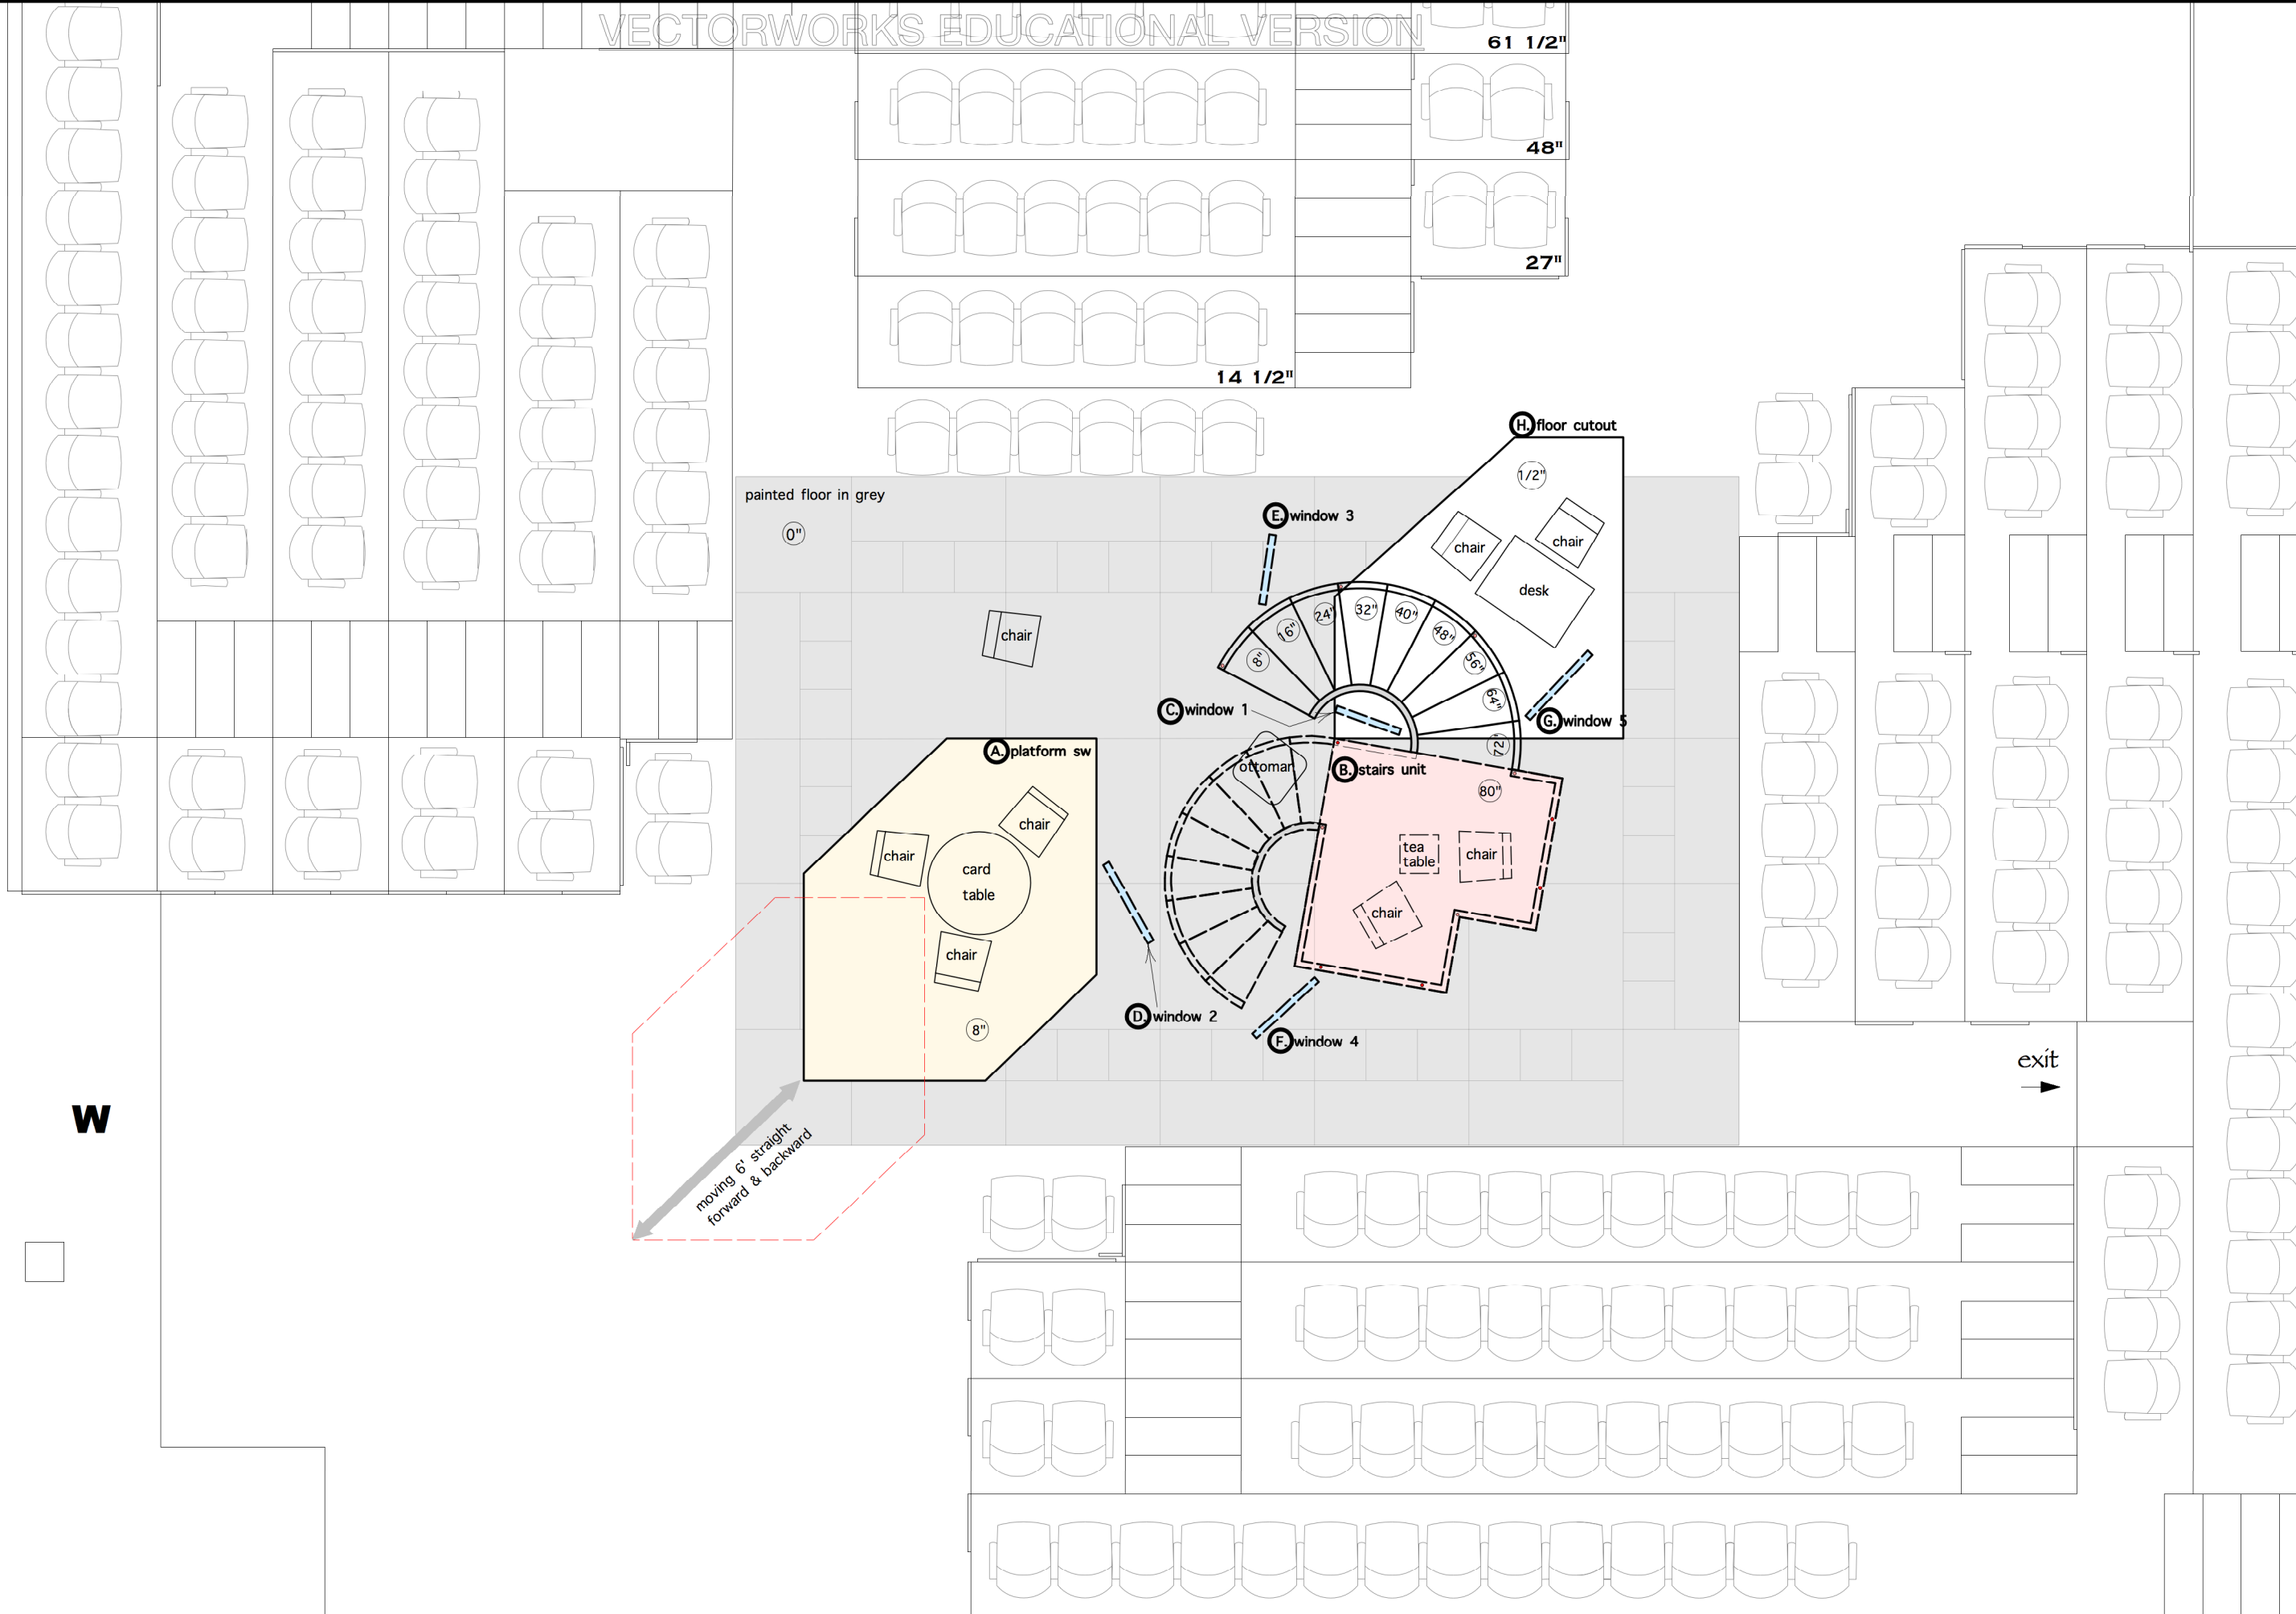

VECTORWORKS EDUCATIONAL VERSION

Major VECTORWORKS EDUCATIONAL VERSION