


2

**Section: front (North)**

**Scale: 1/4" = 1'-0"**

ceiling grid at 17'-3" off the floor

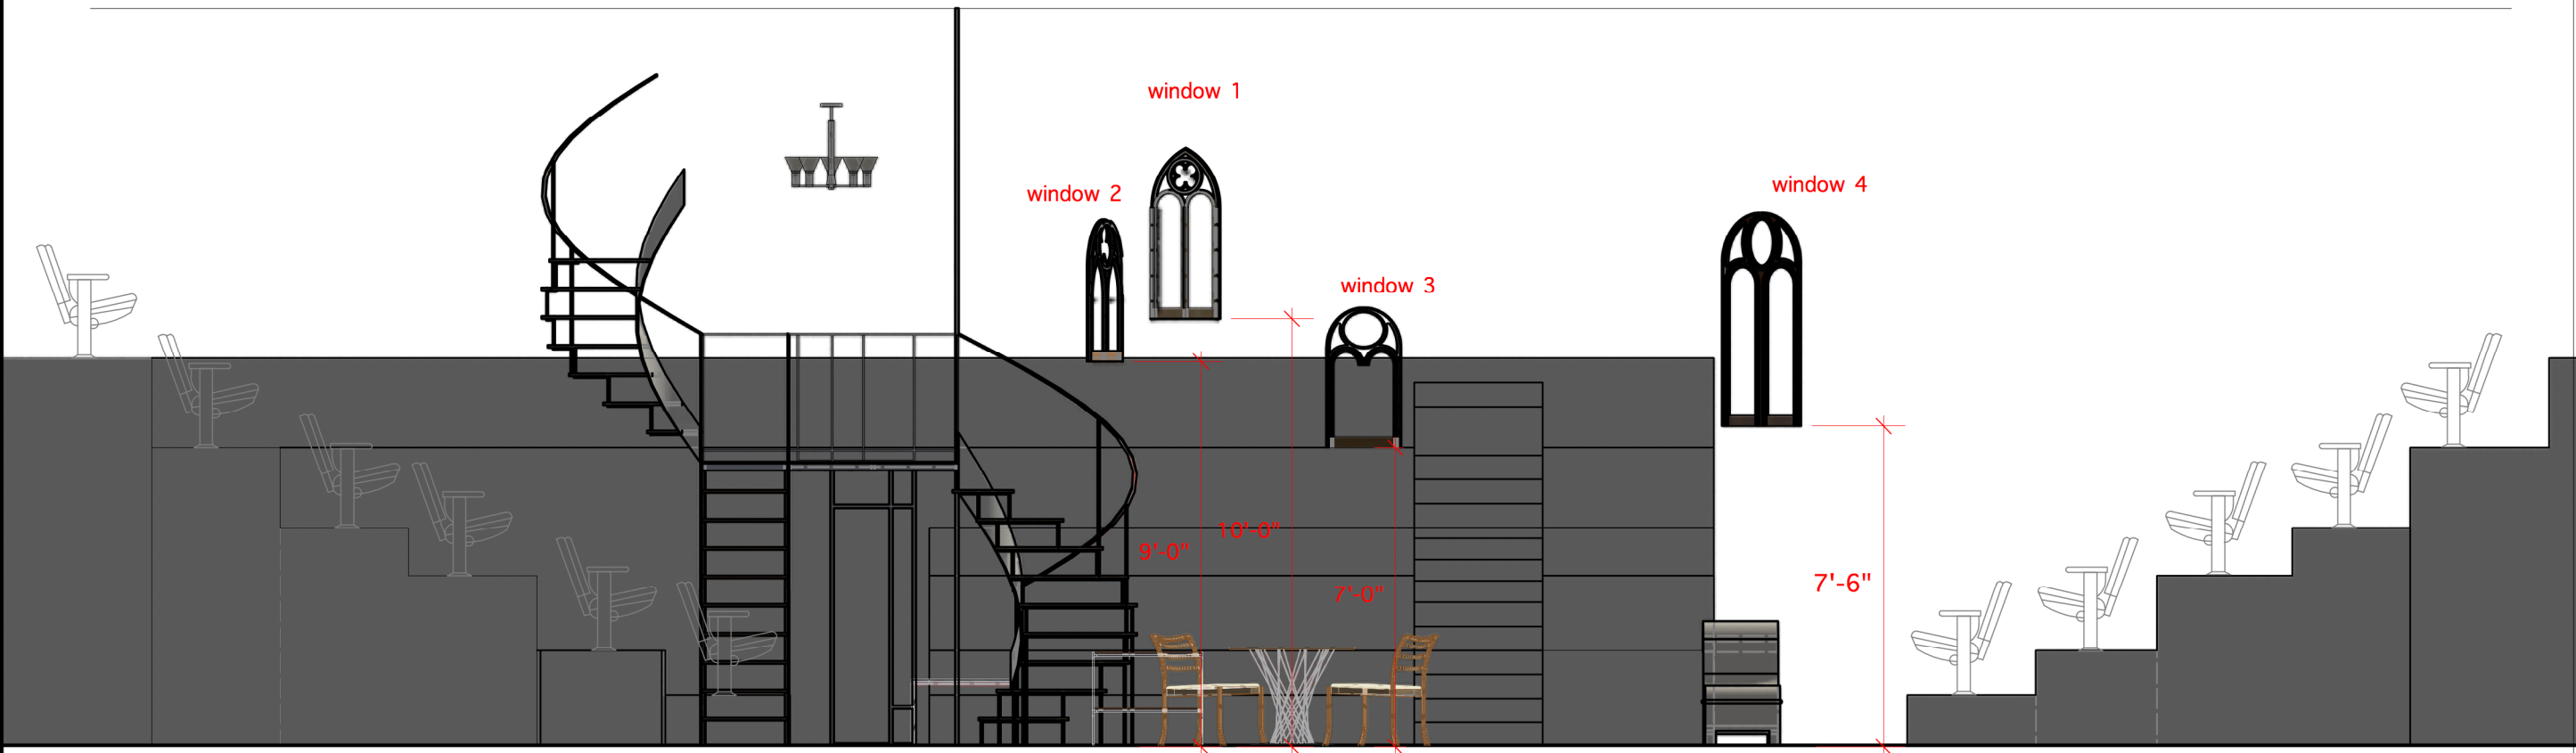

Theatre 3

section (north)

Scale: 1/4"=1'-0"

**LES LIAISONS DANGEREUSES**

Date: May 1, 2018

Drafter: Inseung Park

Director: Tiffany Greene  
 Scenic Designer: Inseung Park  
 Technical Director: Jon Leitch  
 Artistic Director: Jeffrey Schmidt