




**3-A stairs unit: front**  
Scale: 1/2" = 1'-0"

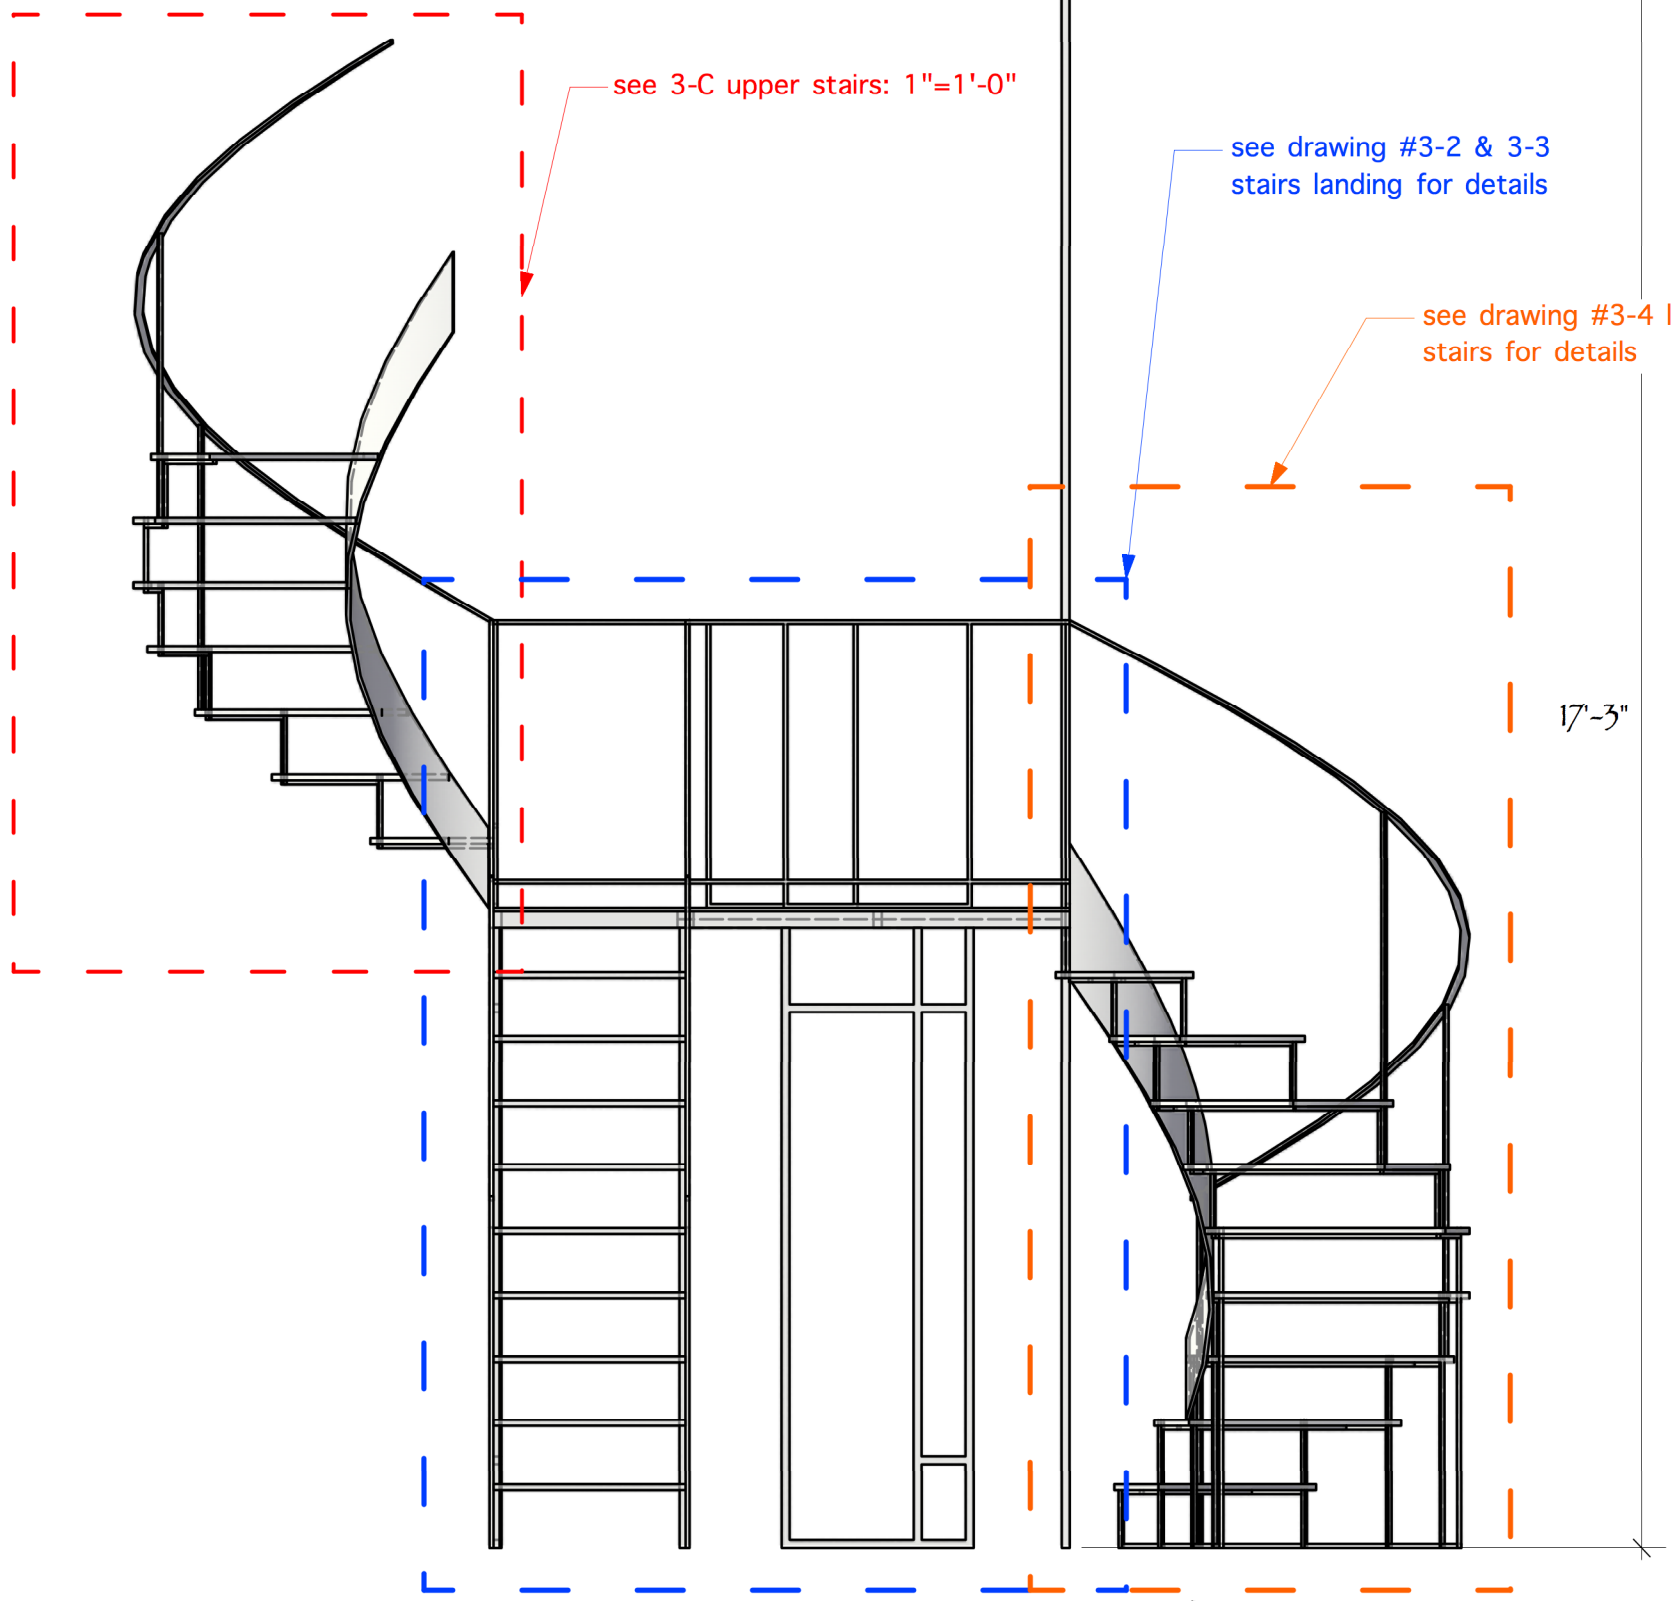

**3-C upper stairs: front**  
Scale: 1" = 1'-0"

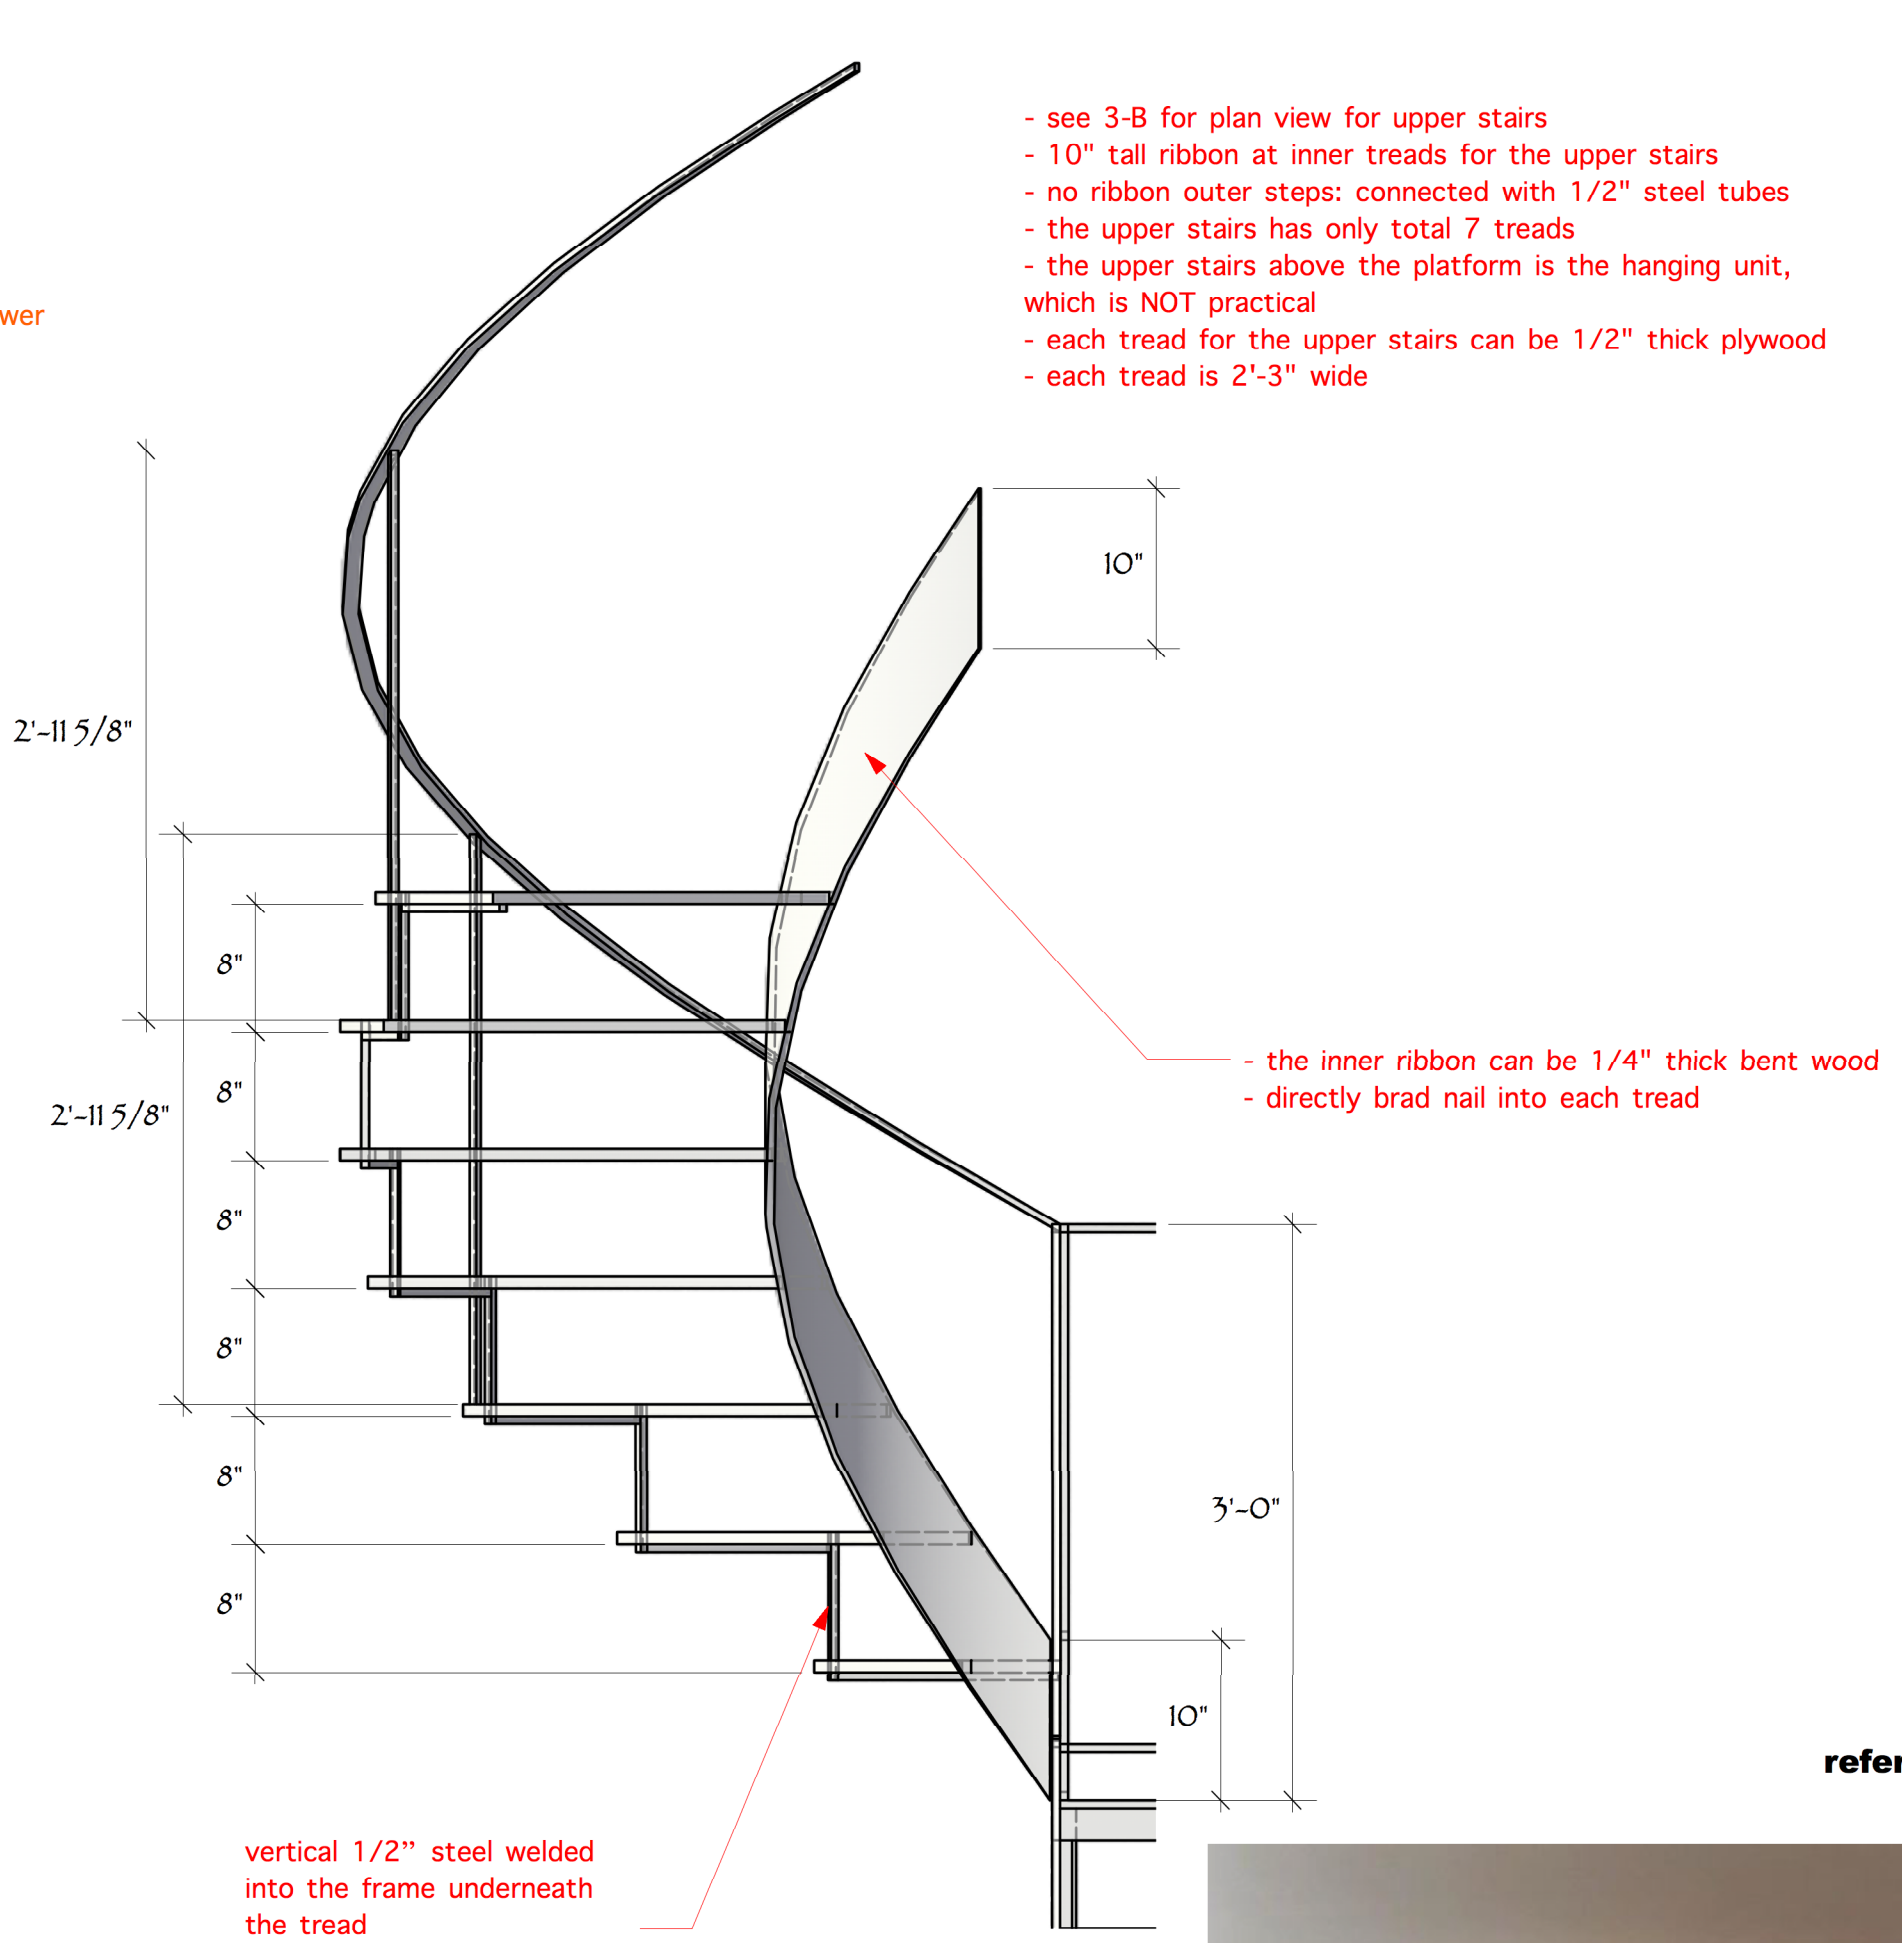

**3-B stairs unit: plan**  
Scale: 1/2" = 1'-0"

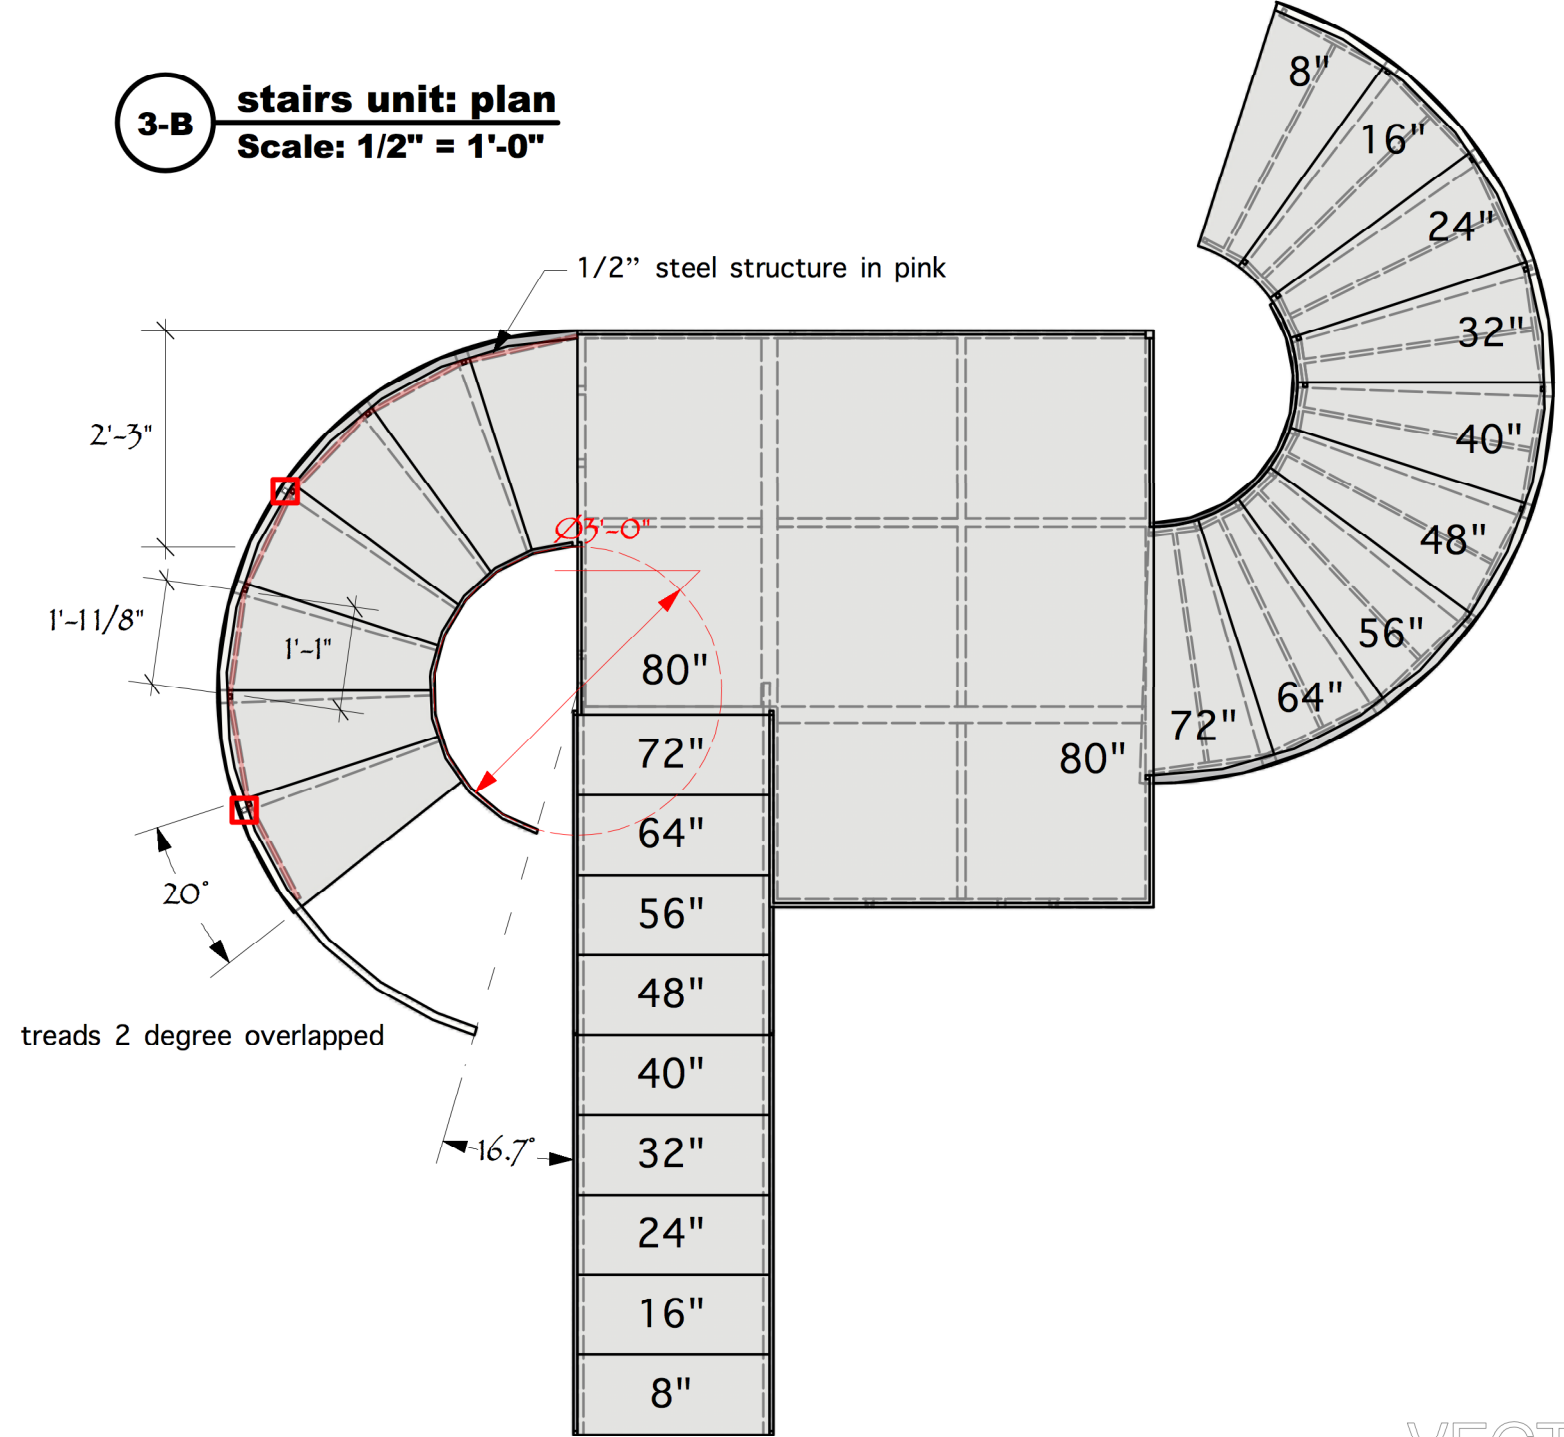

reference