



3-F stairs landing: left
Scale: 1" = 1'-0"

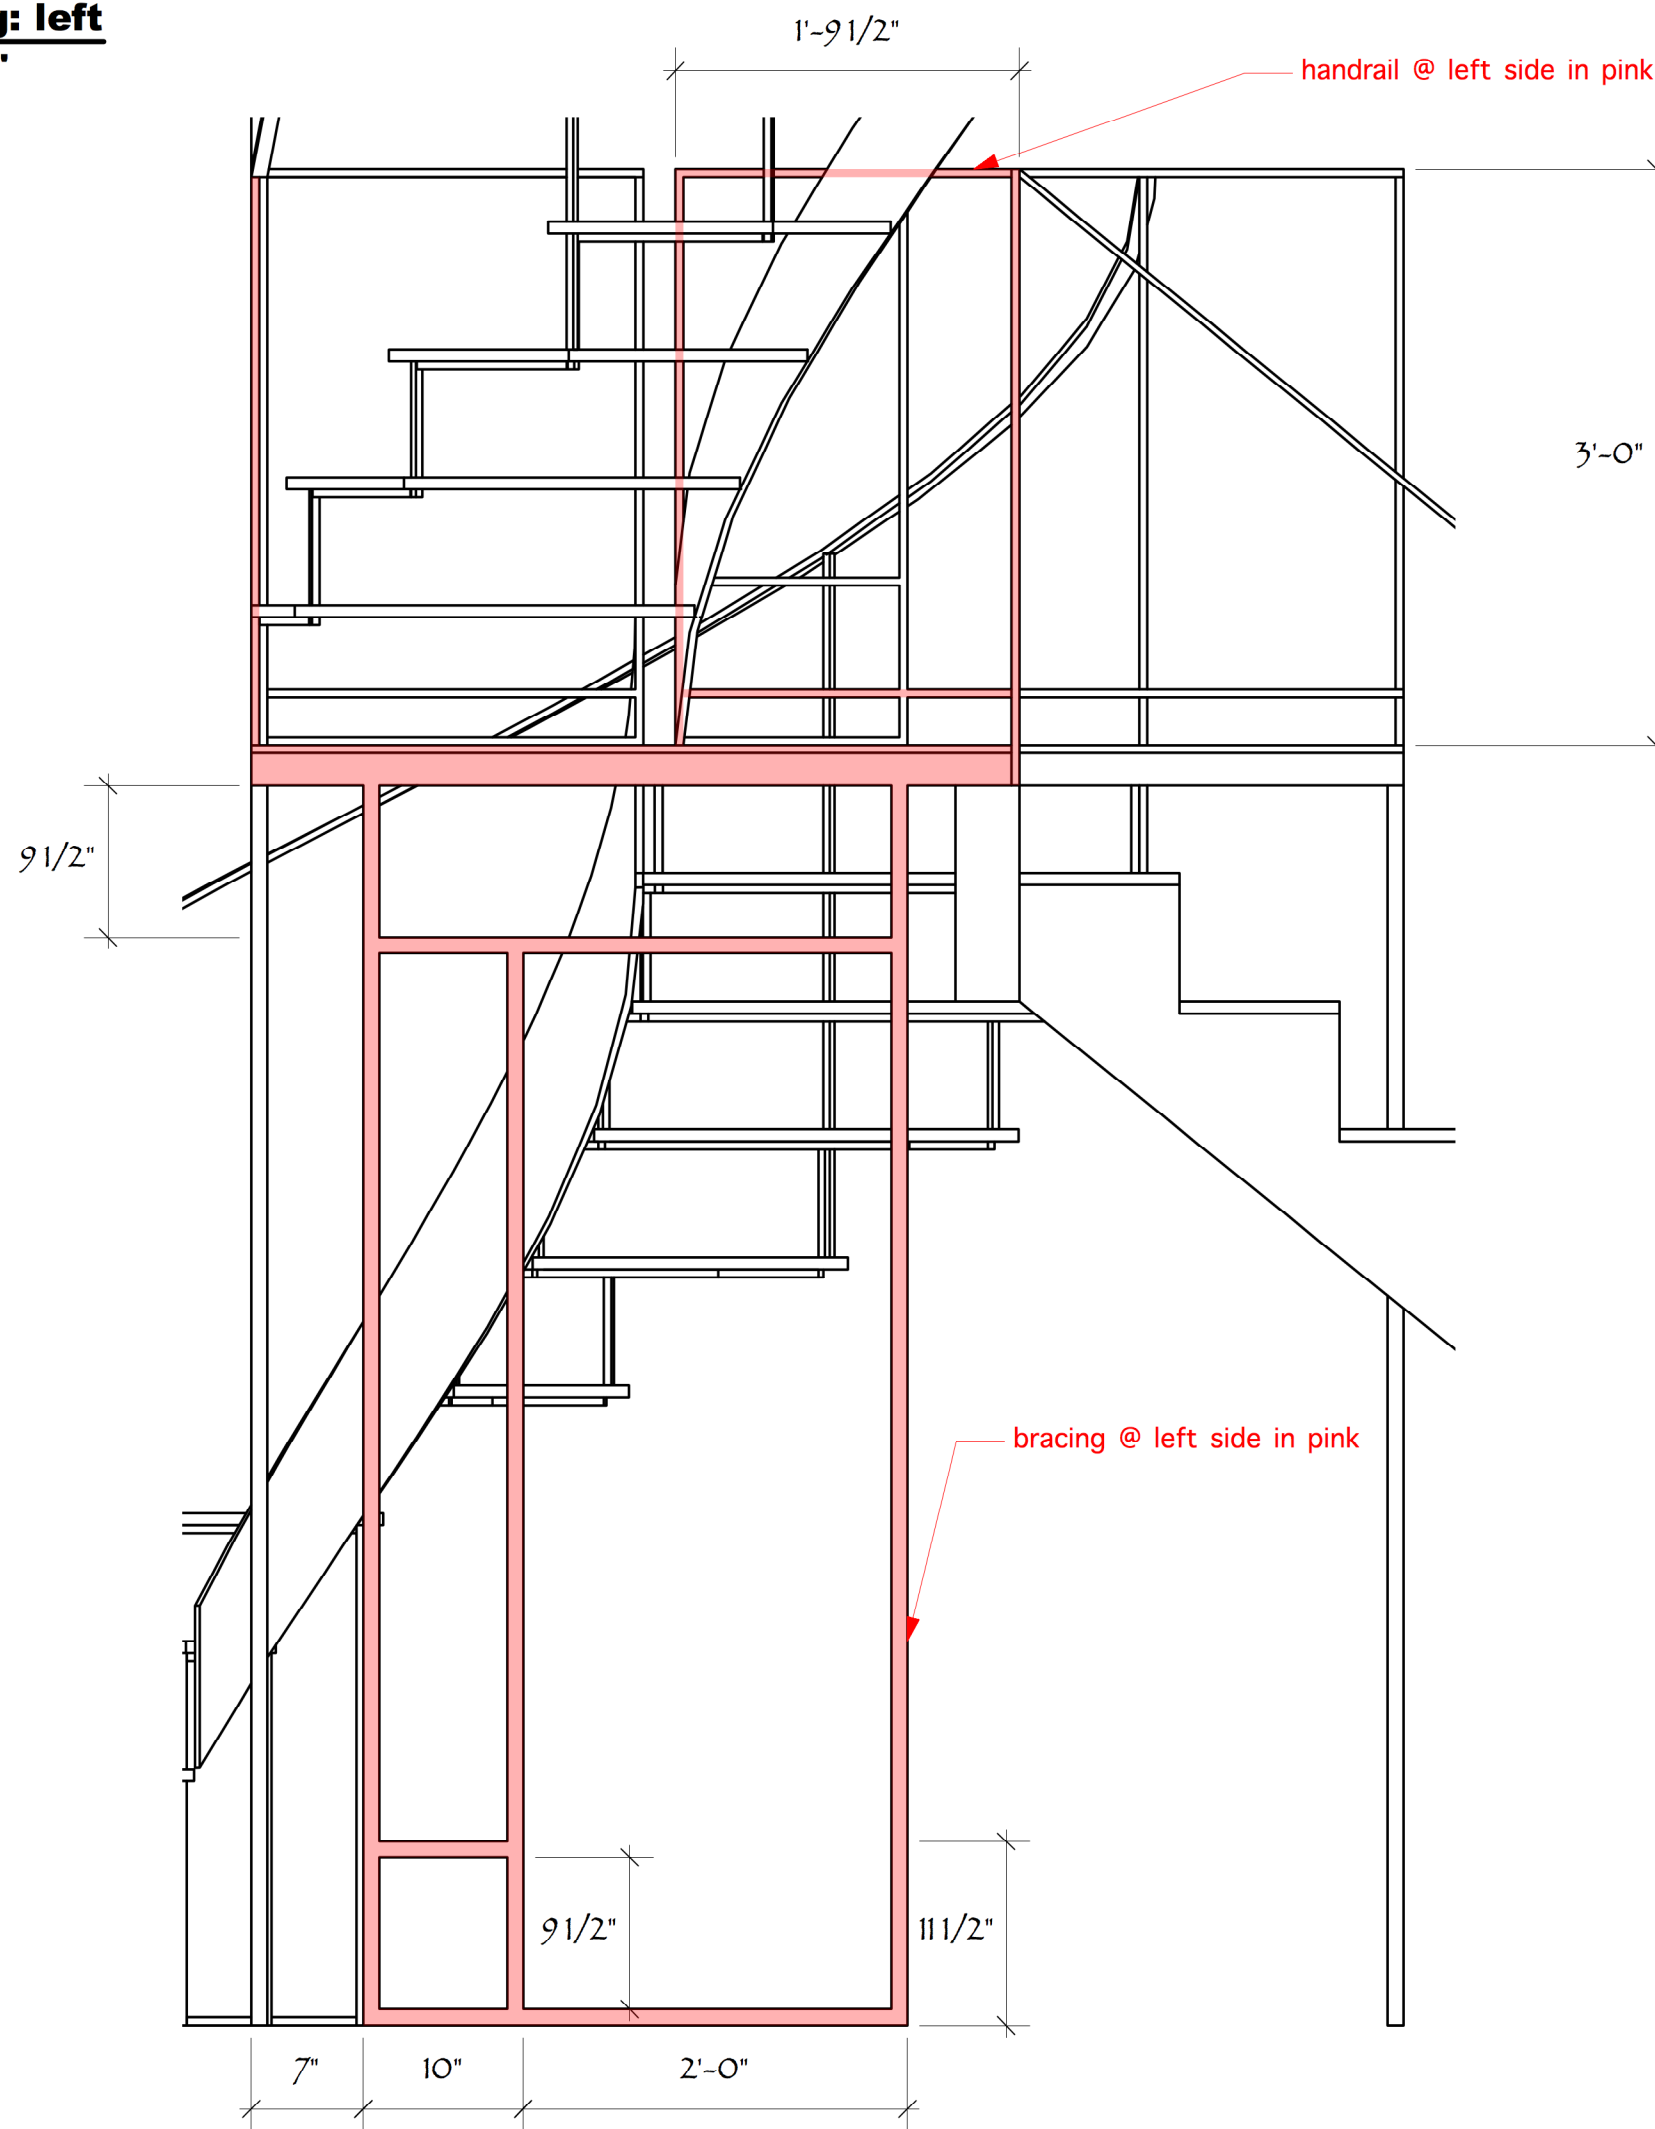

3-G stairs landing 3-F: plan
Scale: 1" = 1'-0"

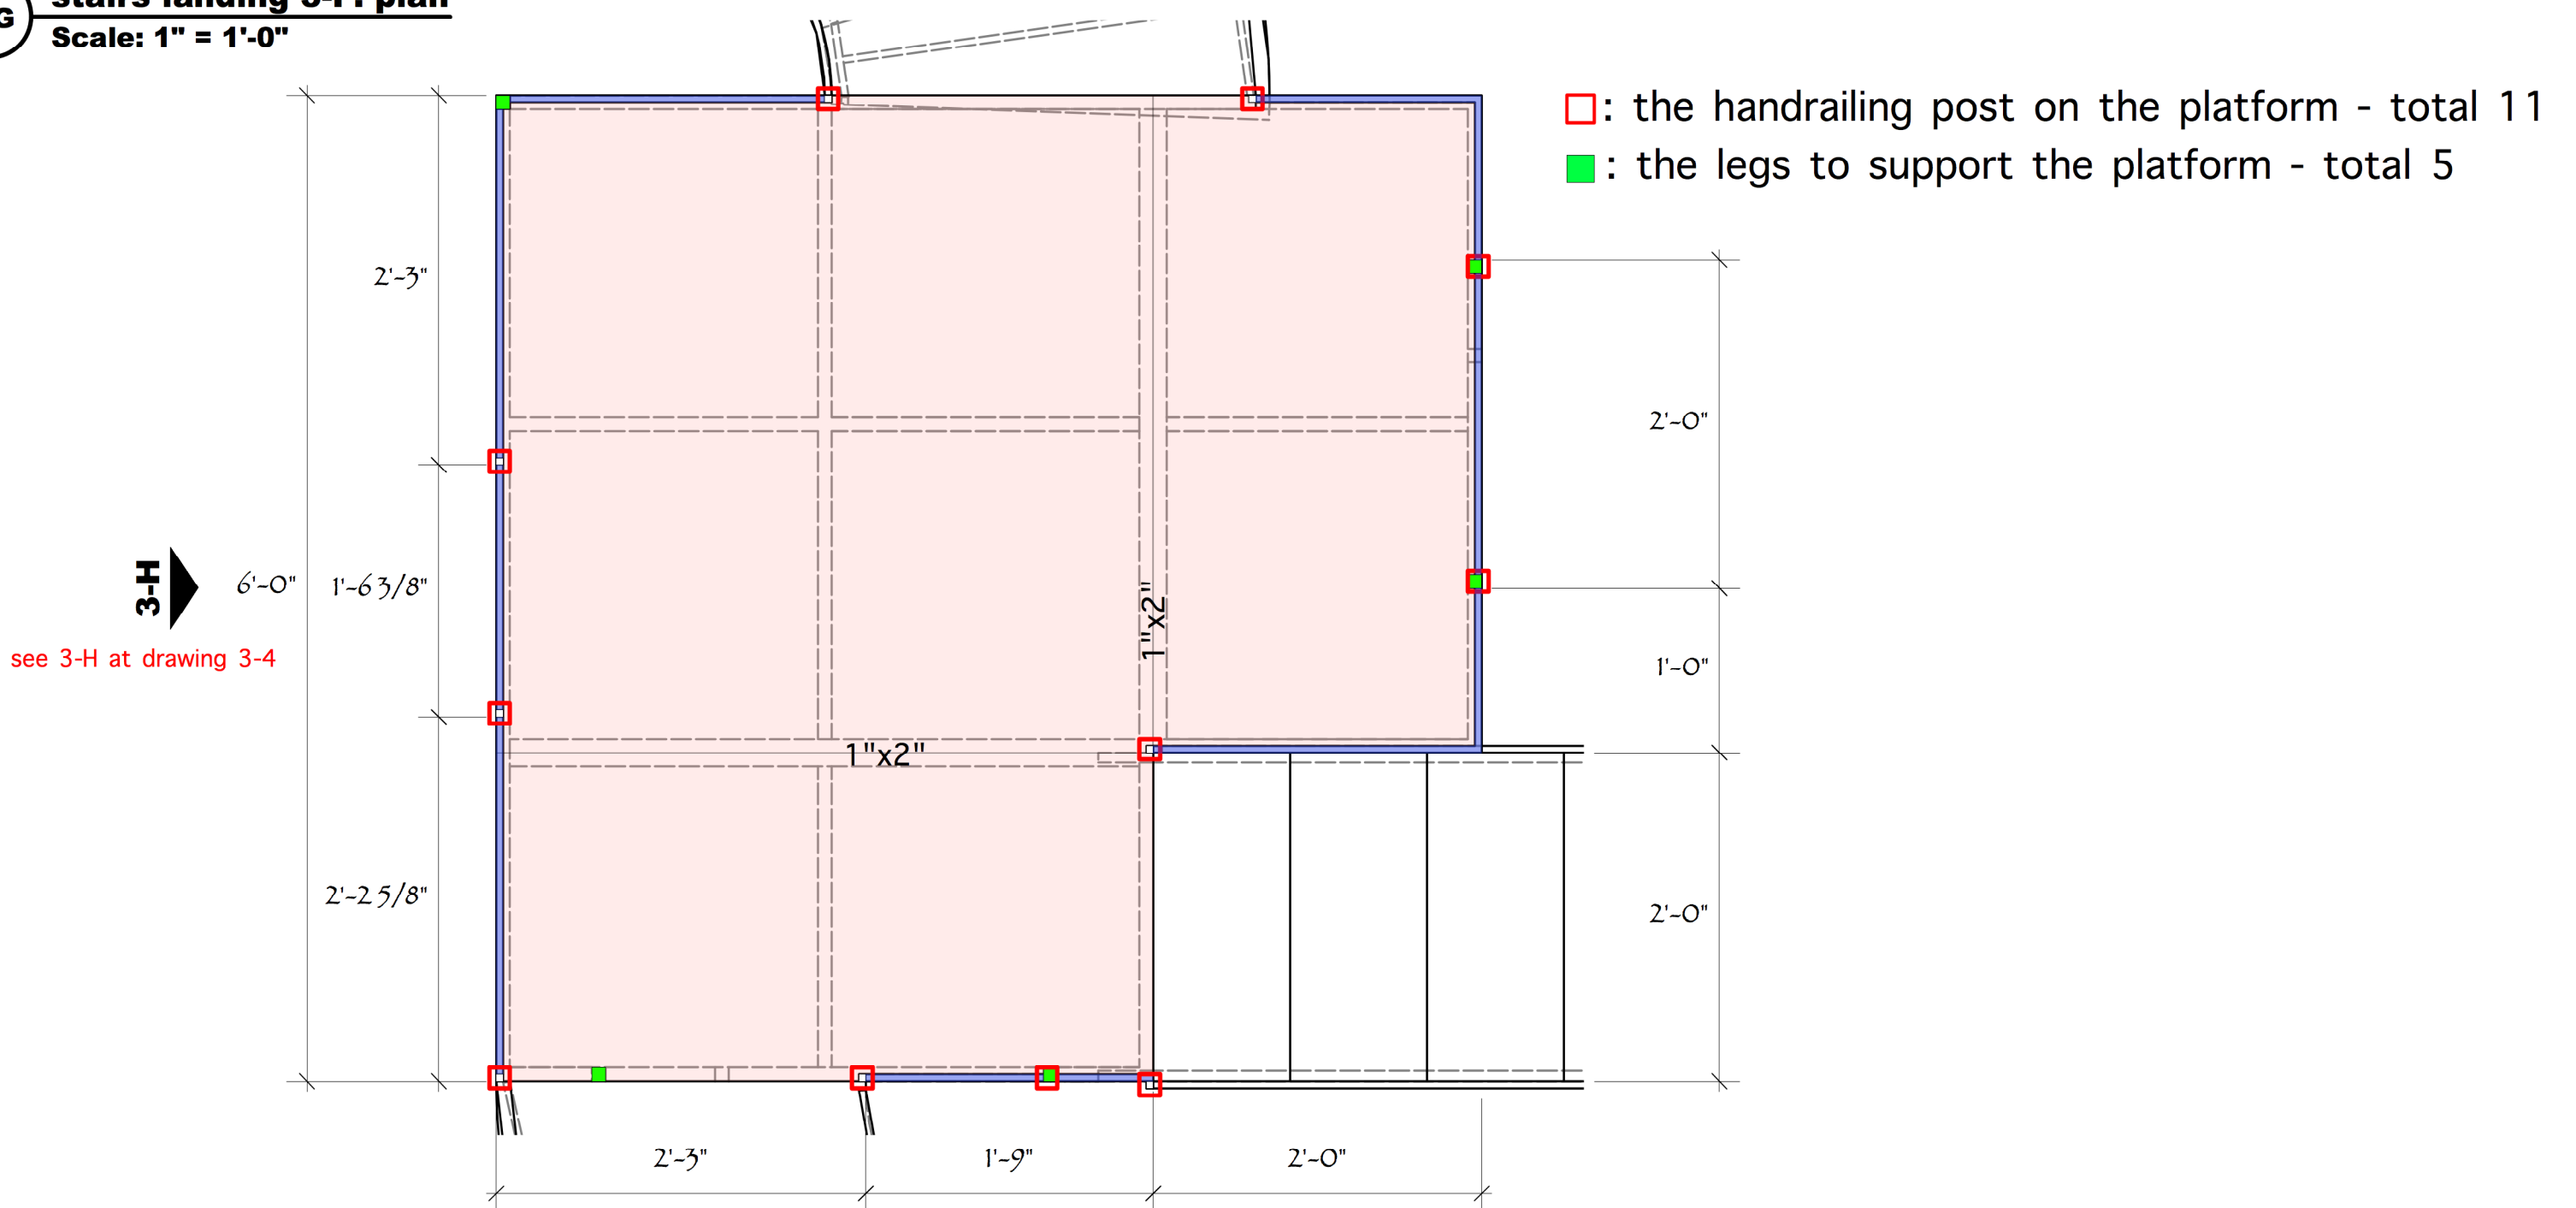

THEATRE 3

Director: Tiffany Greene
Scenic Designer: Inseung Park
Technical Director: Jon Leitch
Artistic Director: Jeffrey Schmidt

LES LIAISONS DANGEREUSES

Drafter: Inseung Park Date: May 1, 2018

Stairs landing: left view

Scale: 1"=1'-0"