



3-H lower stairs: front
Scale: 1" = 1'-0"

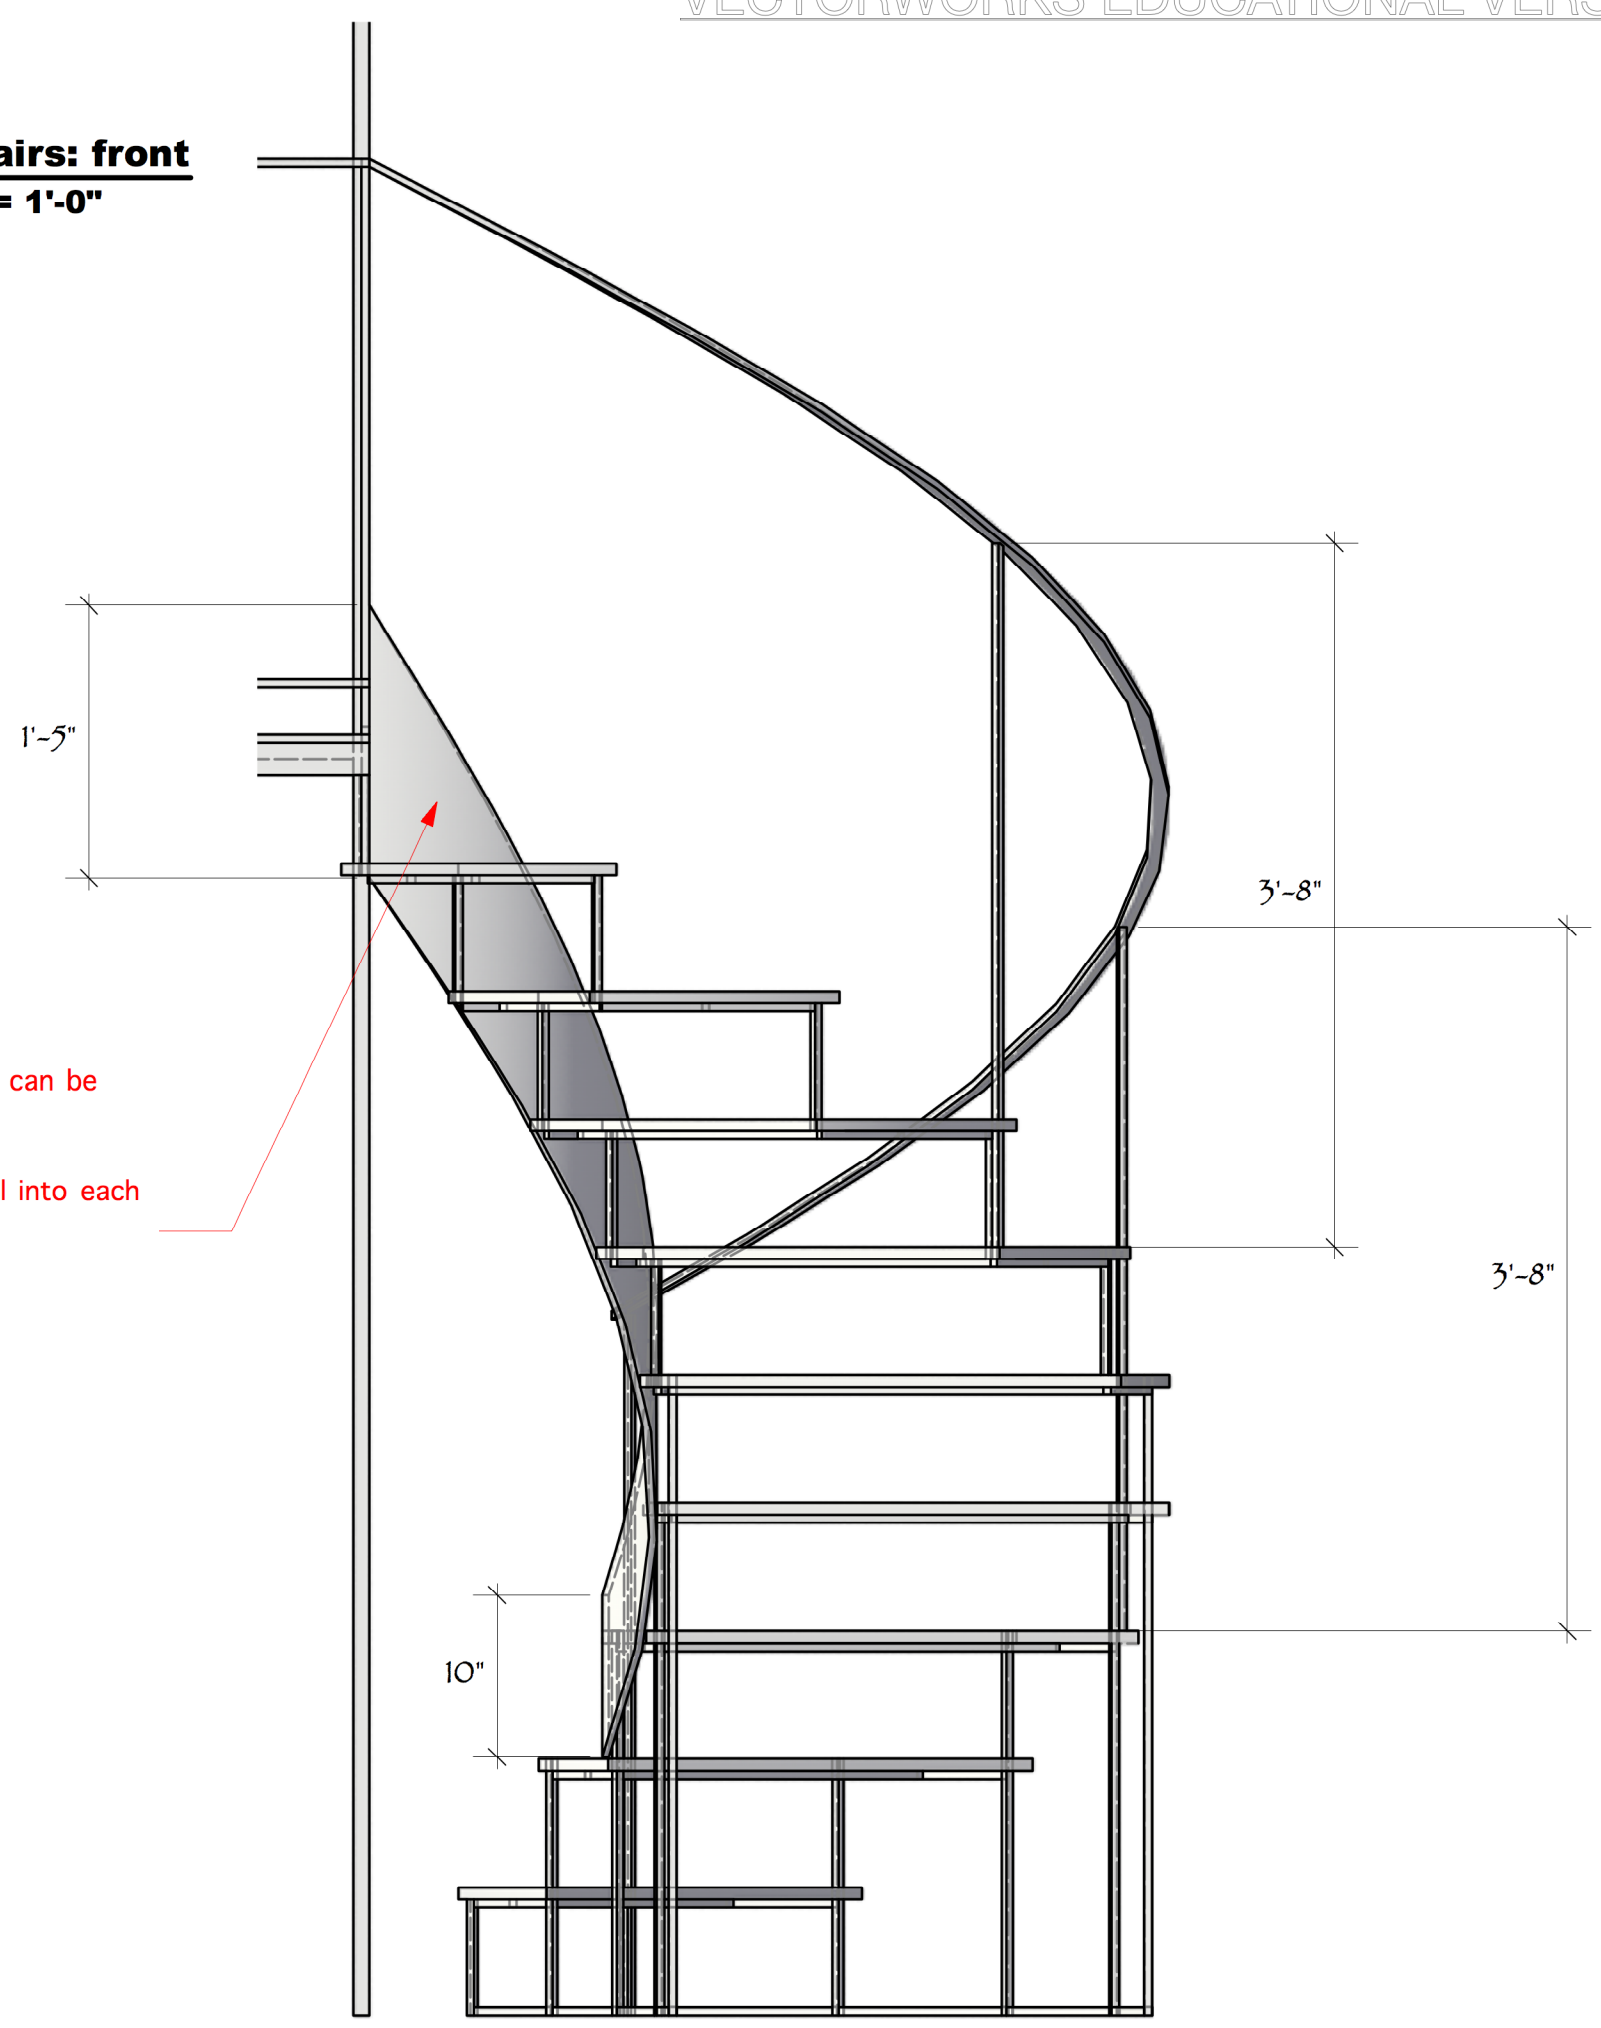

3-I lower stairs: plan
Scale: 1" = 1'-0"

see structure underneath treads in drawing 3-5 in isometric view

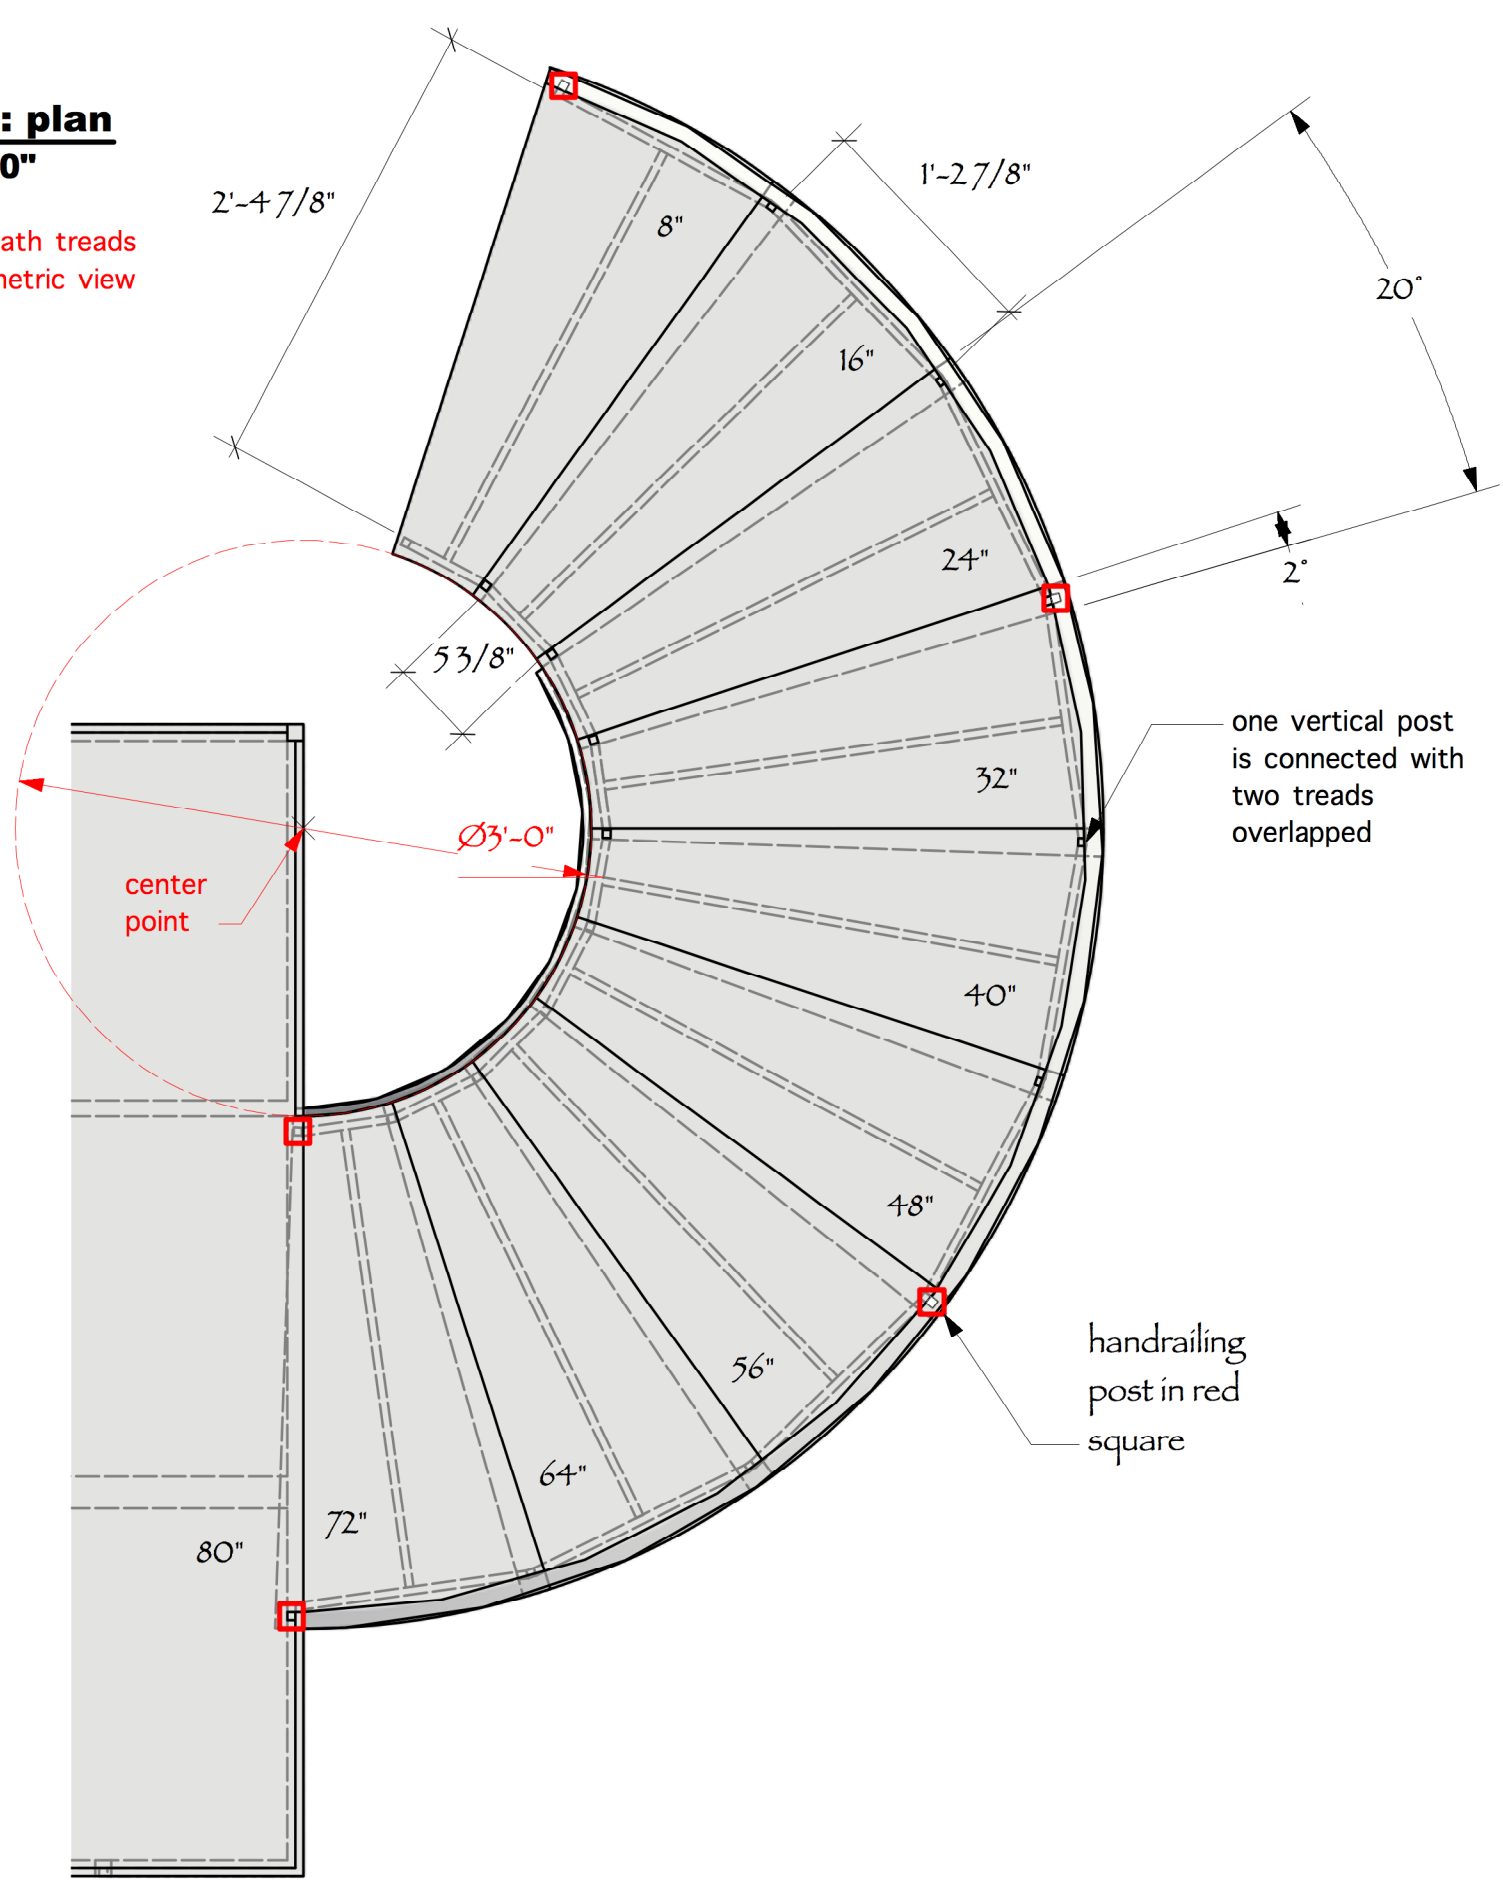

THEATRE 3

LES LIAISONS DANGEREUSES

lower stairs: front & plan view

Date: May 1, 2018

Drafter: Inseung Park

Director: Tiffany Greene
Scenic Designer: Inseung Park
Technical Director: Jon Leitch
Artistic Director: Jeffrey Schmidt