



C-1 Window 1: front

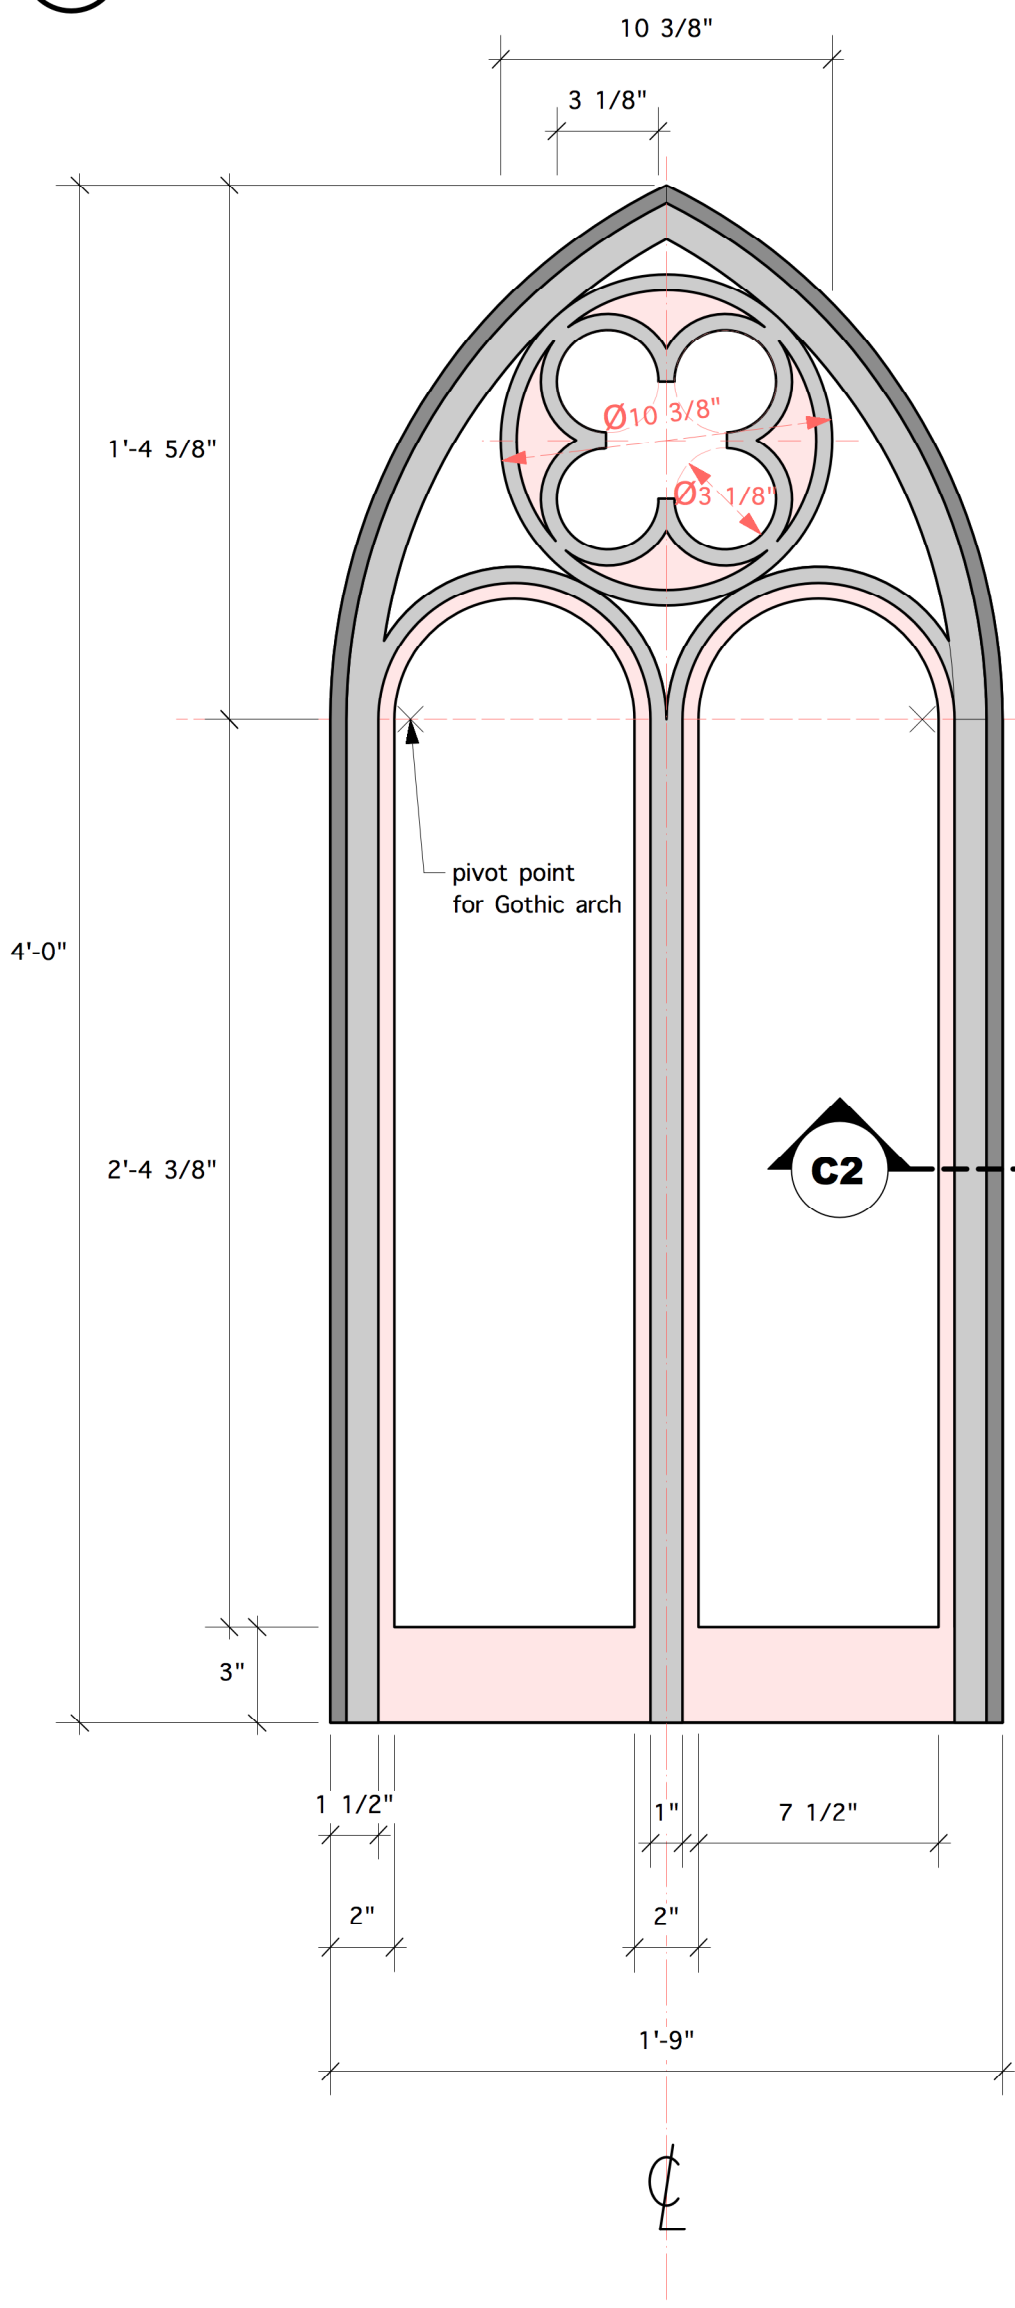

- the pink is 3/4" thick: 1st layer
- the light grey is 1/4" thick molding: 2nd layer
- the dark grey is a 1/2" diameter round molding on top of light grey molding: 3rd layer
- sanding sharp edge of the molding a bit would be extra luxurious
- should be built in both sides front/ back: the audience will see both sides
- all white areas are open

C-2 Window 1: section
Scale: 1 to 1 (life scale)

the window 1 through 5 are the same idea in section view

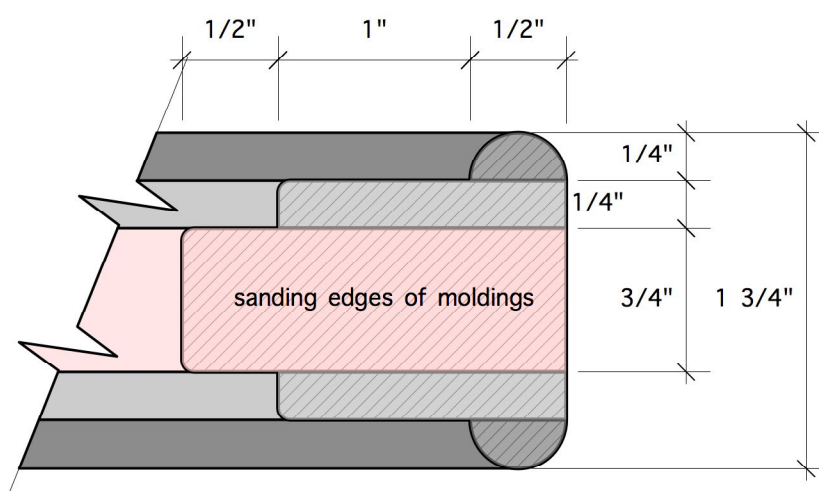

THEATRE 3

Director: Tiffany Greene
Scenic Designer: Inseung Park
Technical Director: Jon Leitch
Artistic Director: Jeffrey Schmidt

LES LIAISONS DANGEREUSES

Window 1

4-1

Drafter: Inseung Park

Scale: 2" = 1'-0"

Date: May 1, 2018

Of 4