




B-1 platform 2: front
Scale: 1/2" = 1'-0"

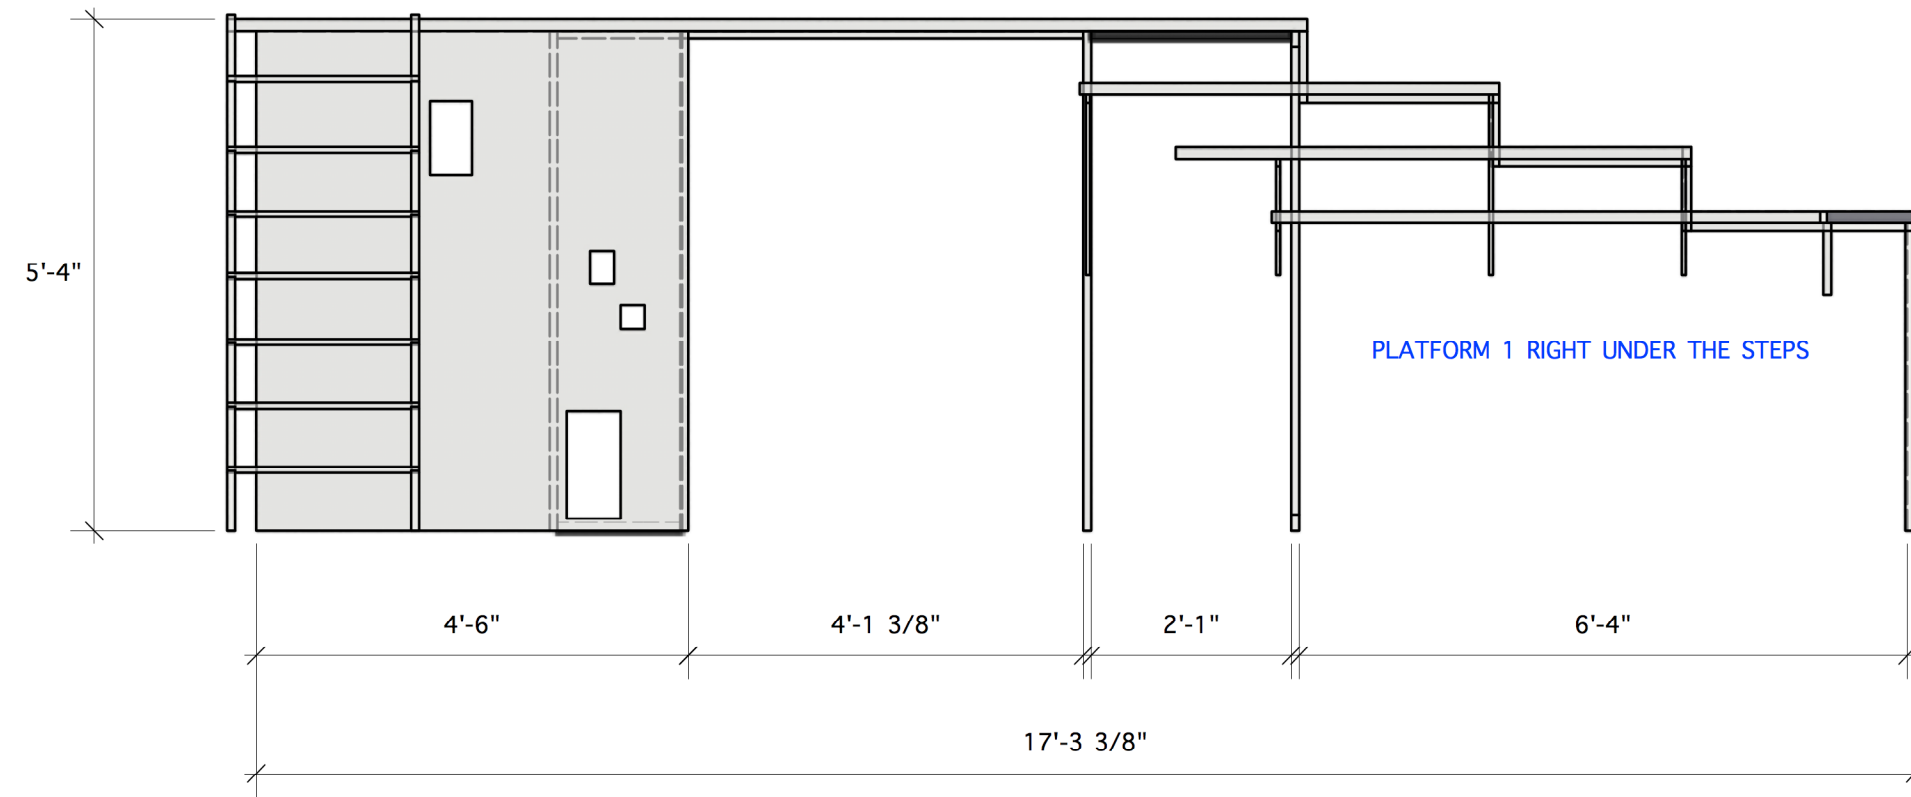


B-3 platform 2: right
Scale: 1/2" = 1'-0"

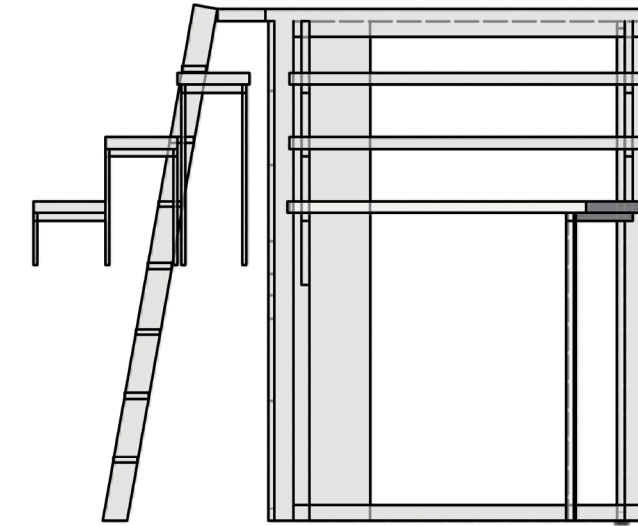

B-2 platform 2: plan
Scale: 1/2" = 1'-0"

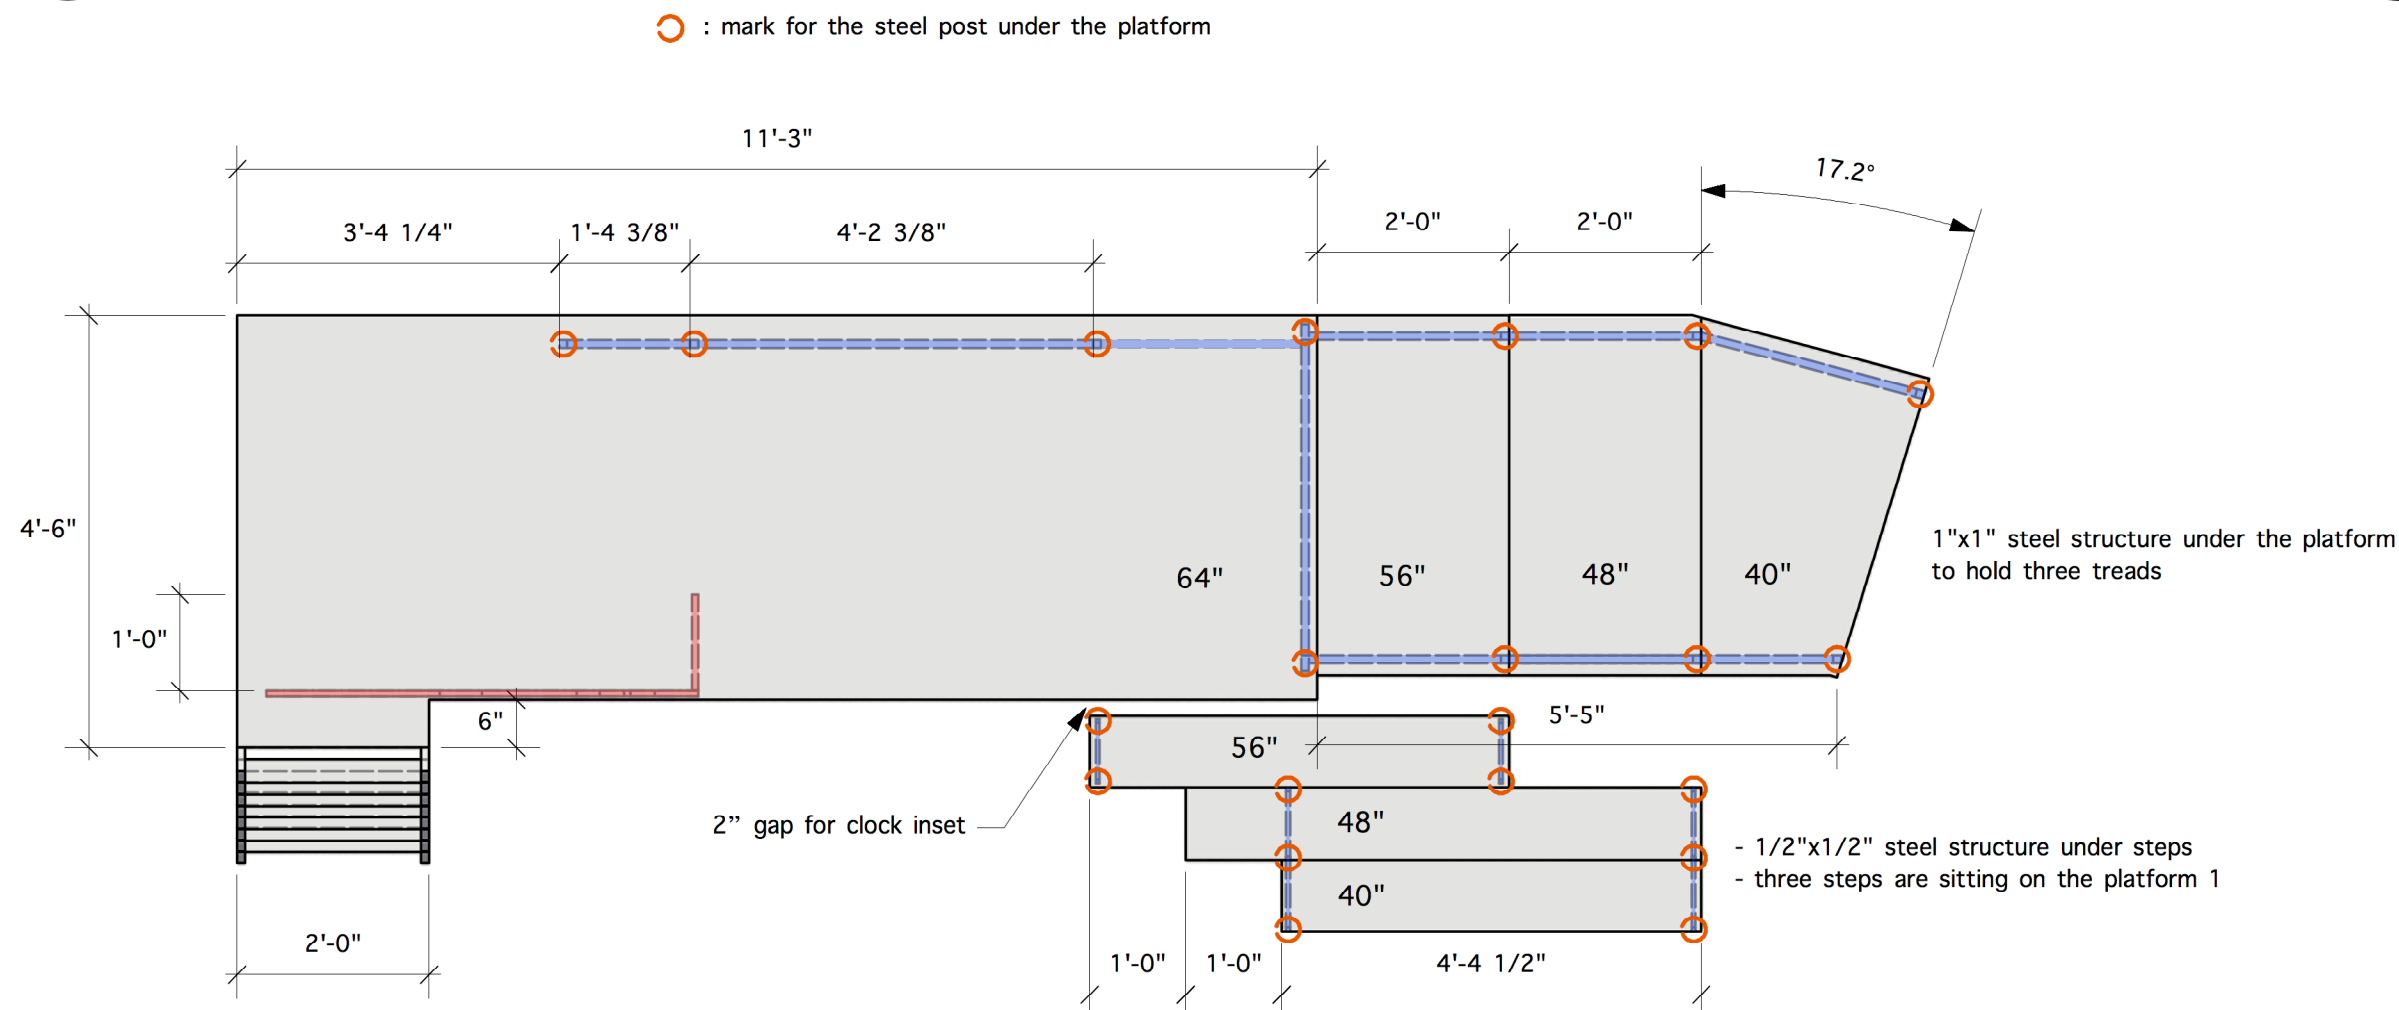

B-4 ladder: left
Scale: 1" = 1'-0"

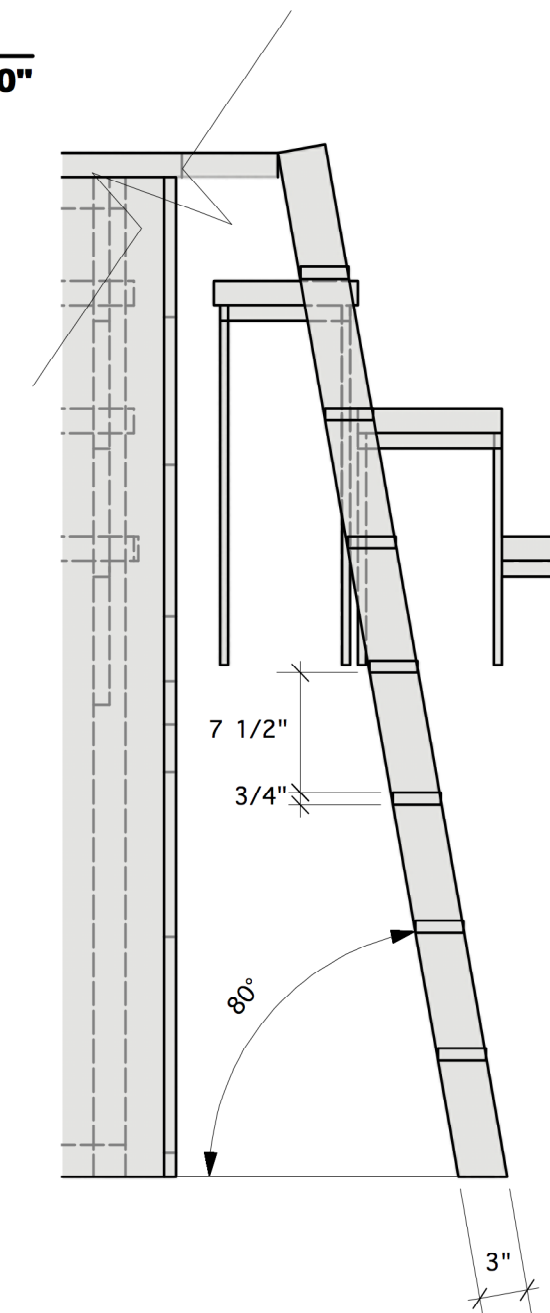

UNDER MILK WOOD

Director: Kate Clarke
Scenic Designer: Inseung Park
Technical Director: Michael Hidalgo

Drafter: Inseung Park

Scale: 1/2" = 1'-0"

Platform 2

Date: July 28, 2018