


B-8 platform 2: left isometric
Scale: 1/2" = 1'-0"

B-7 platform 2: right isometric
Scale: 1/2" = 1'-0"

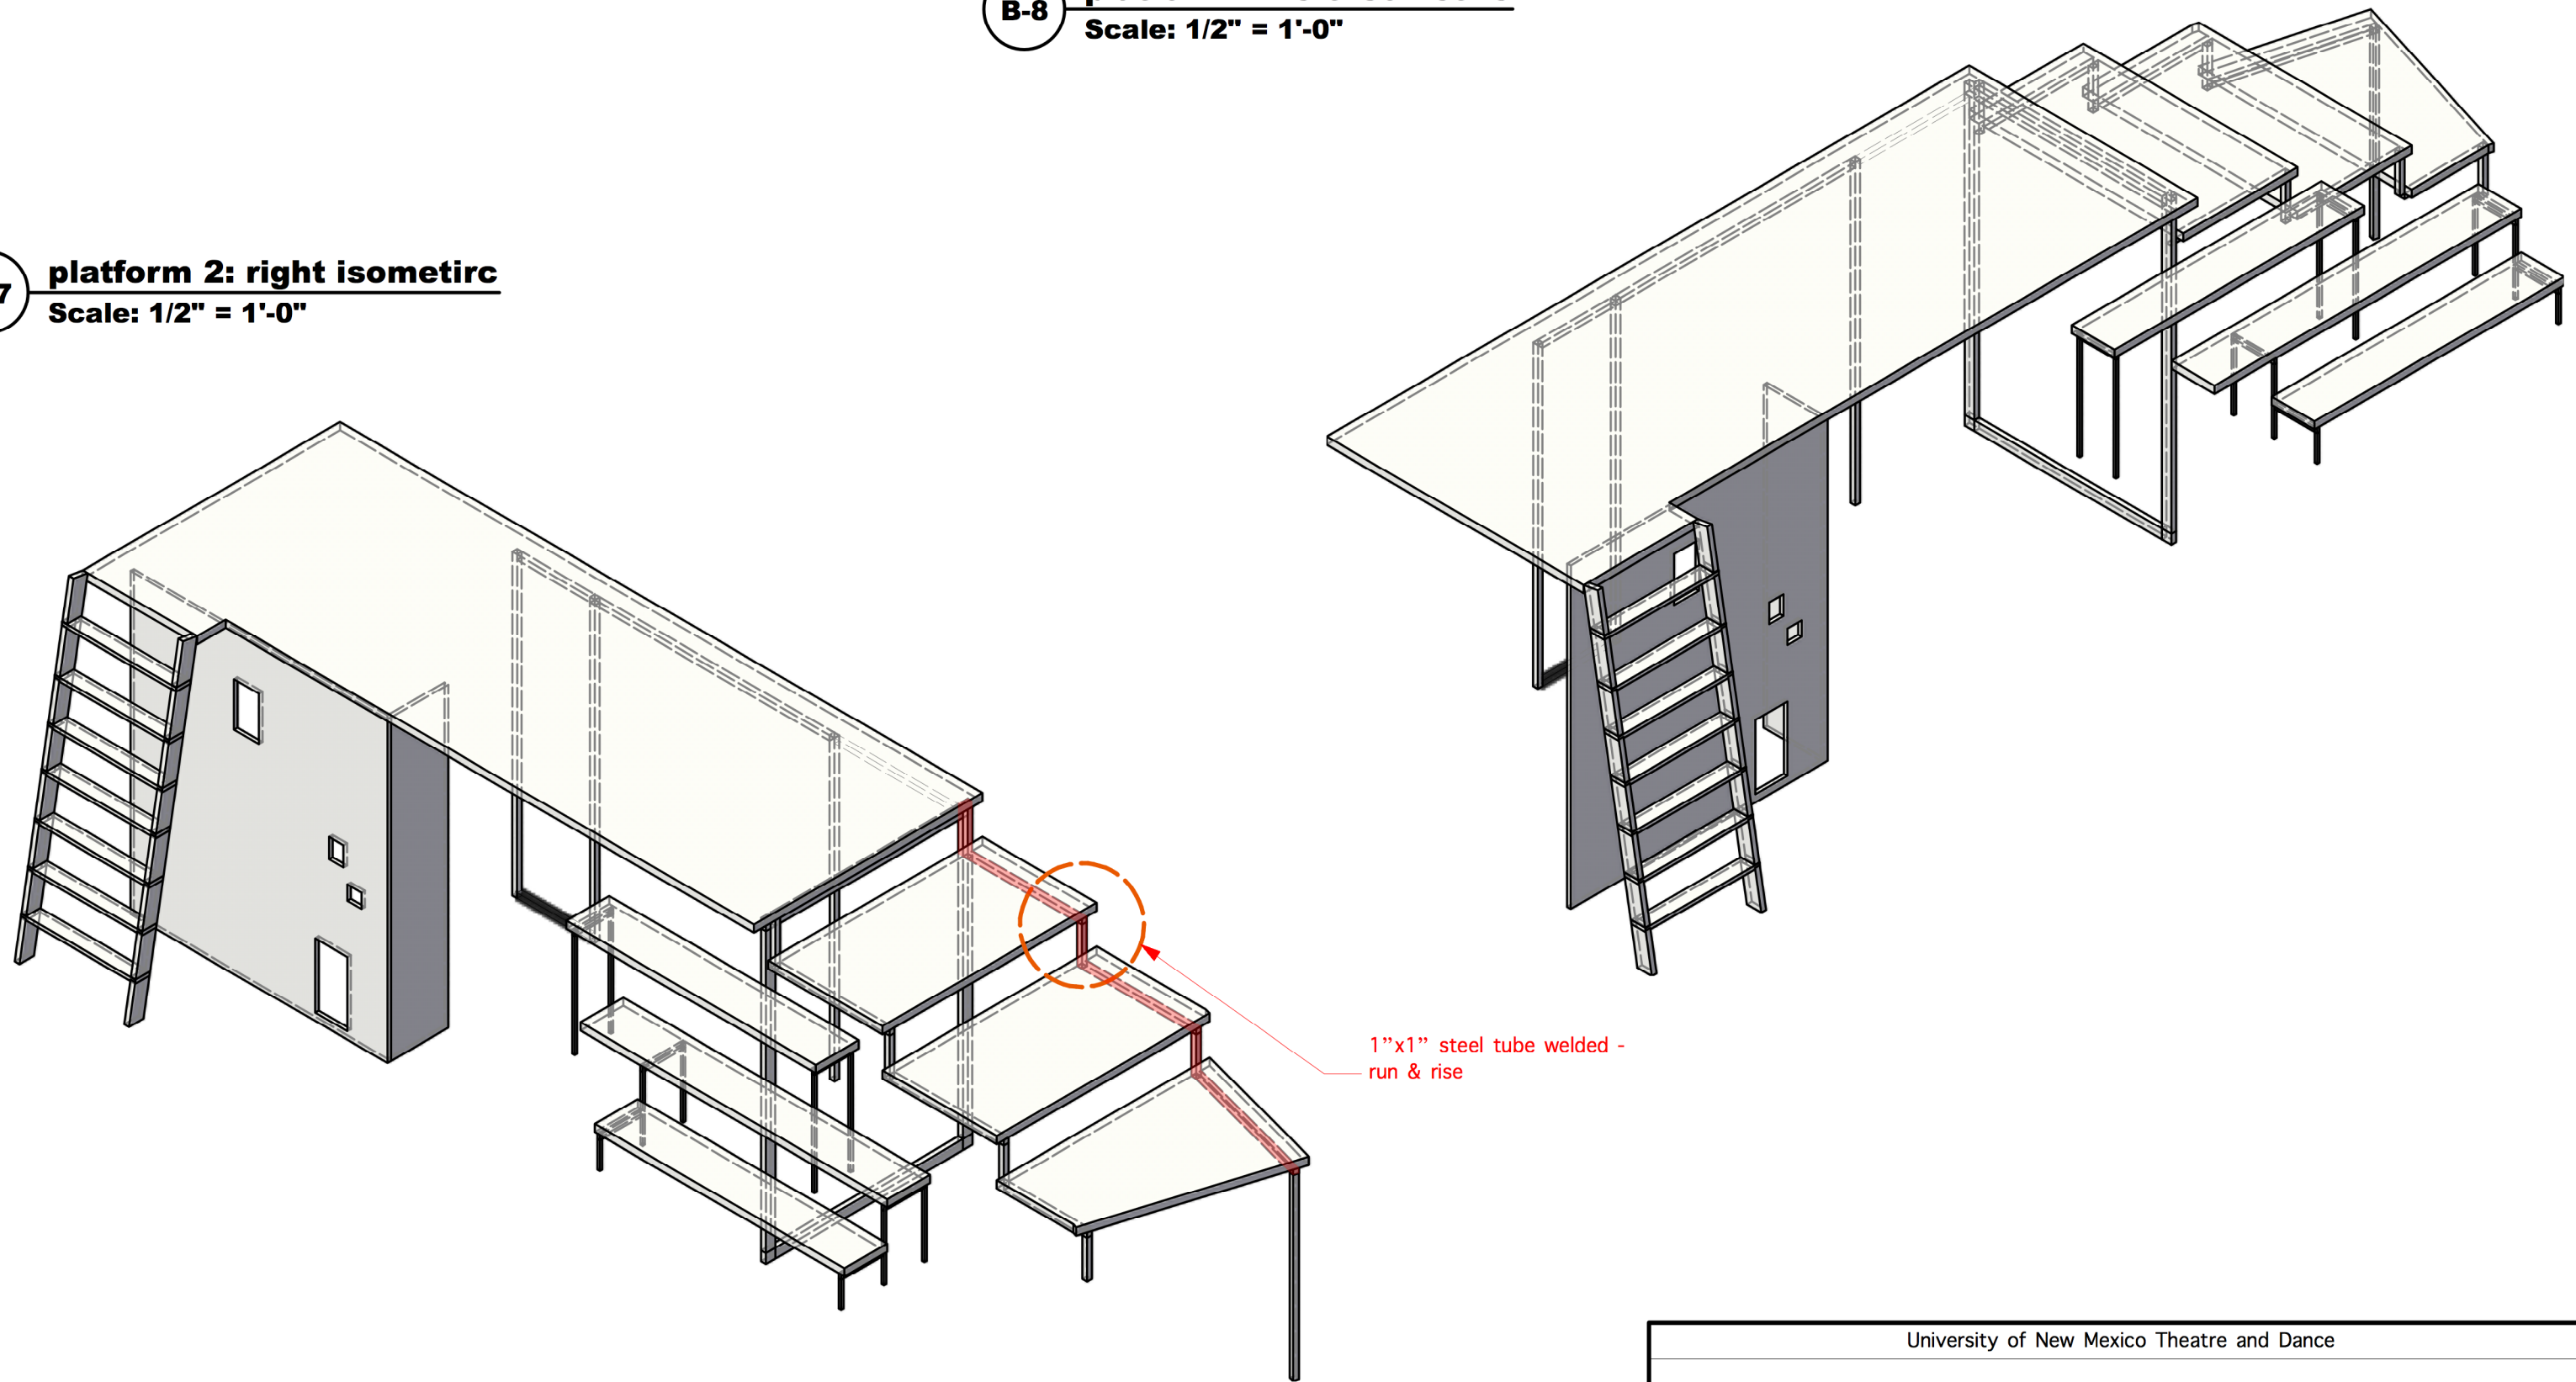

University of New Mexico Theatre and Dance

Under Milk Wood

director Kate Clarke
 scenic designer Inseung Park
 tech director Michael Hidalgo
 drafter Inseung Park

platform 2: isometric view (L & R)

scale: 1/2"=1'-0"

date: July 28, 2018

4-3

of 8