



Ea-1 Handrail 1: front
Scale: 1/2" = 1'-0"

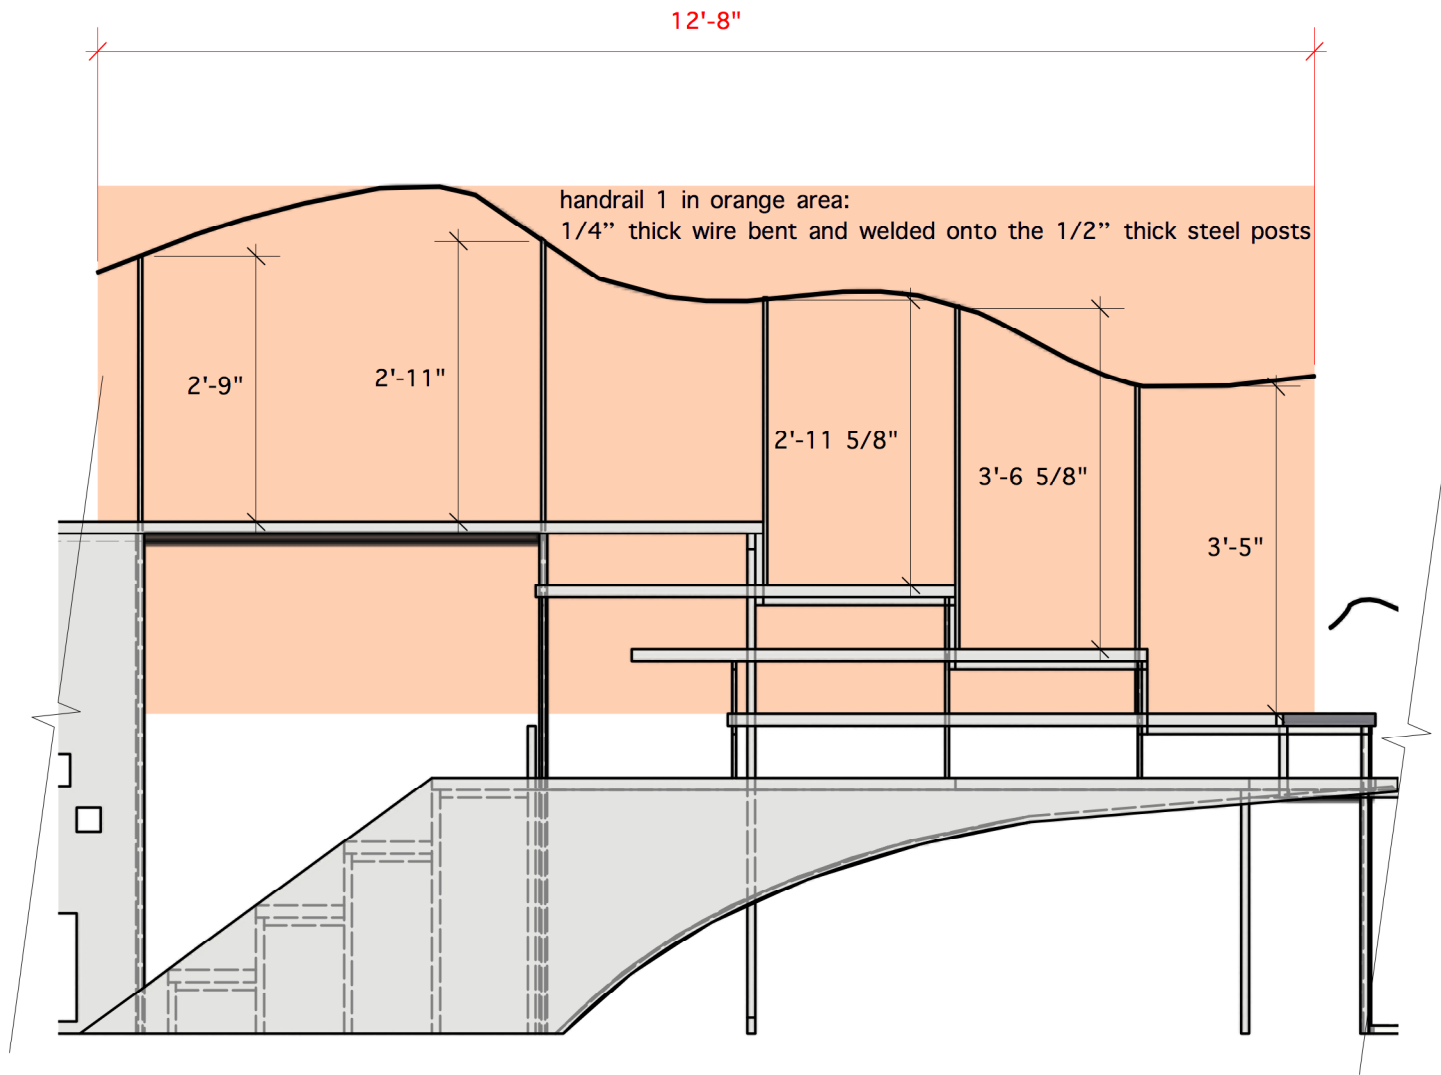


Ea-2 handrail 1: left iso
Scale: 1/4" = 1'-0"



Ec-1 Handrail 3: left
Scale: 1/2" = 1'-0"

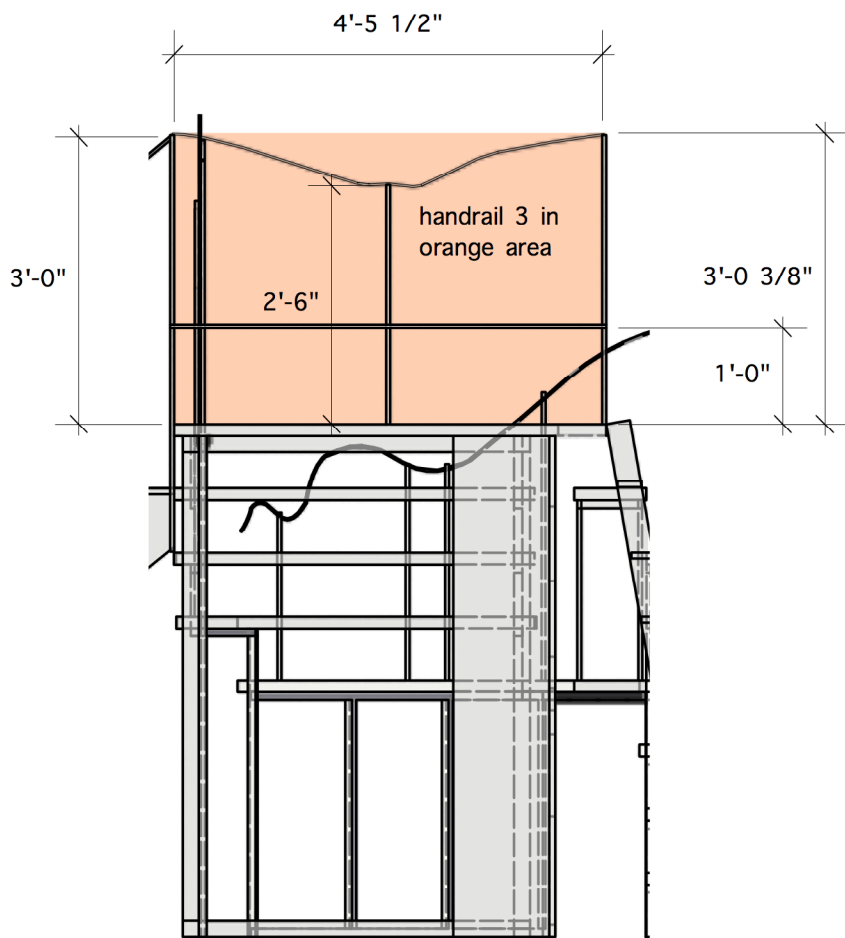

Ec-2 Handrail 3: right iso
Scale: 1/4" = 1'-0"

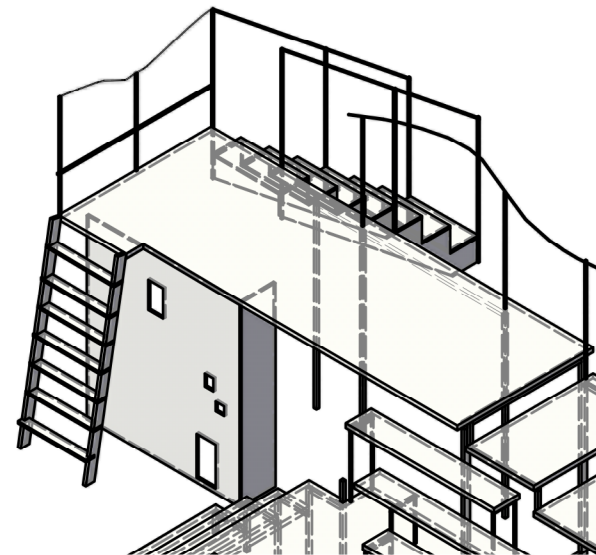

University of New Mexico, Department of Theatre and Dance

UNDER MILK WOOD

Handrail 1 & 3

7-1

Director: Kate Clarke

Scenic Designer: Inseung Park

Technical Director: Michael Hidalgo

Drafter: Inseung Park Scale: 1/2" = 1'-0"

Date: July 28, 2018

Of 8