




B-1 oval ramp 2: front
Scale: 1/2" = 1'-0"

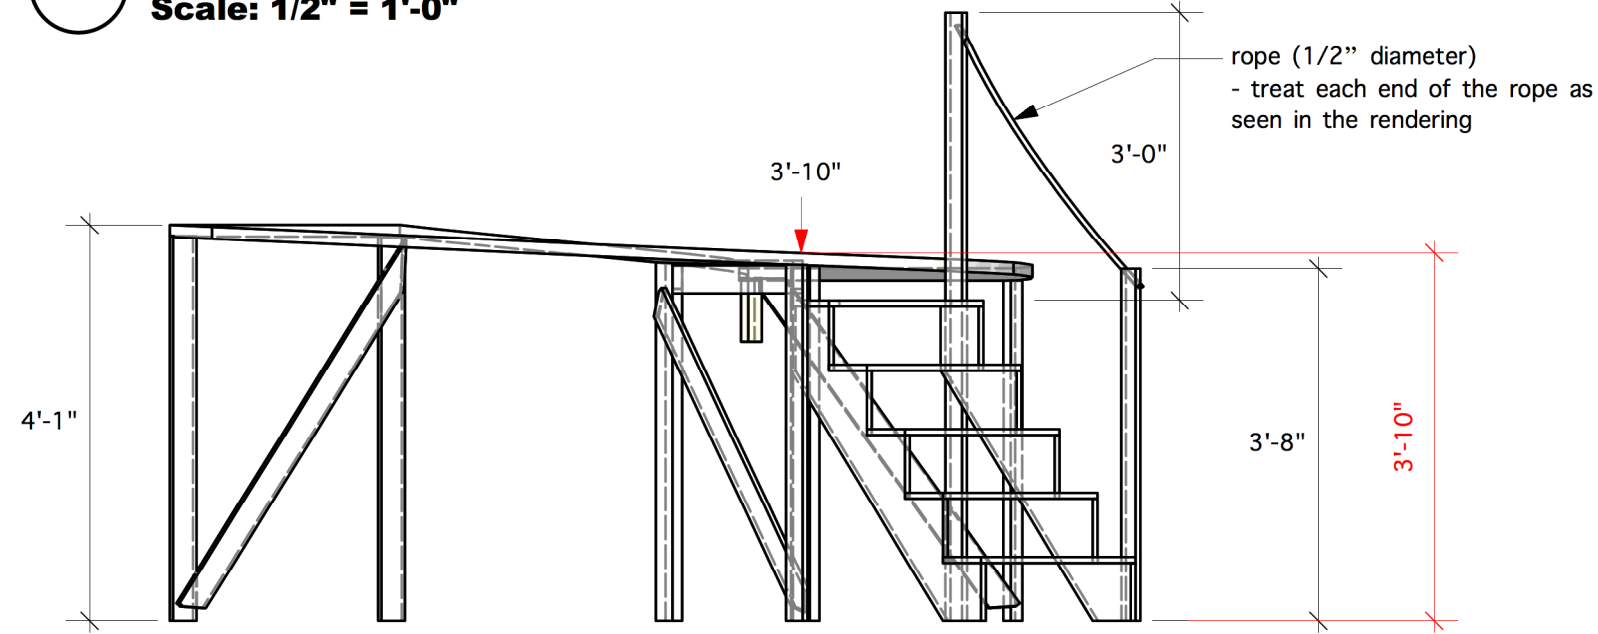

B-3 oval ramp 2: right
Scale: 1/2" = 1'-0"

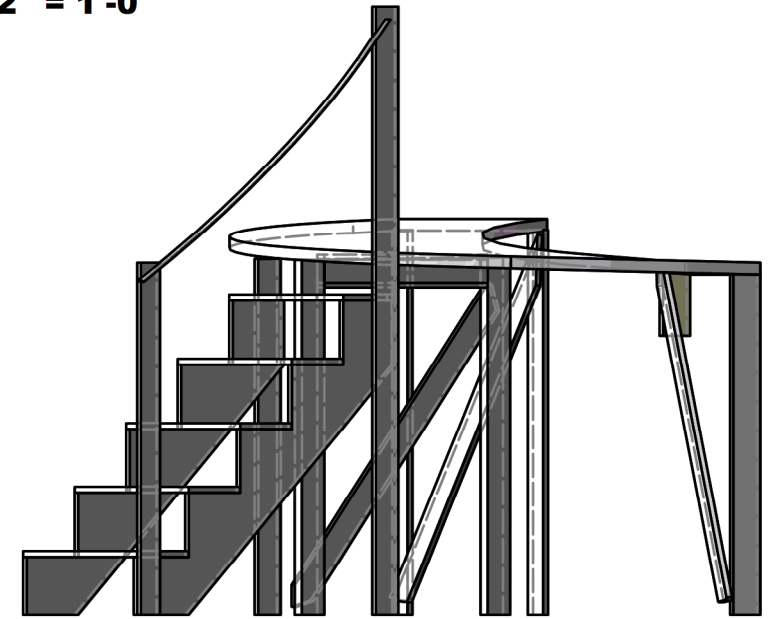

B-2 oval ramp 2: plan
Scale: 1/2" = 1'-0"

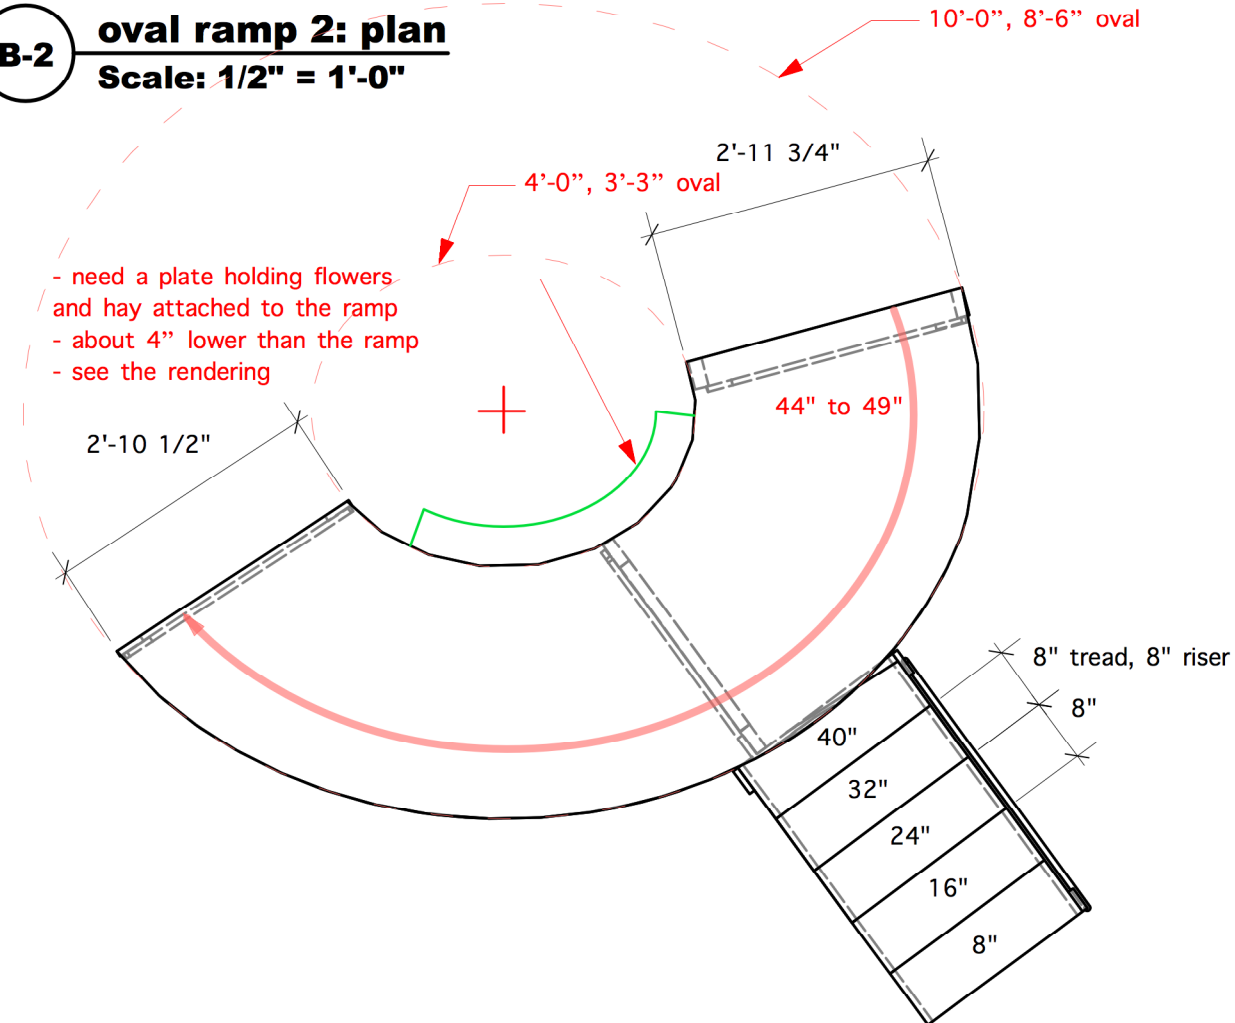

Rendering