



**A-1** wall 1: front

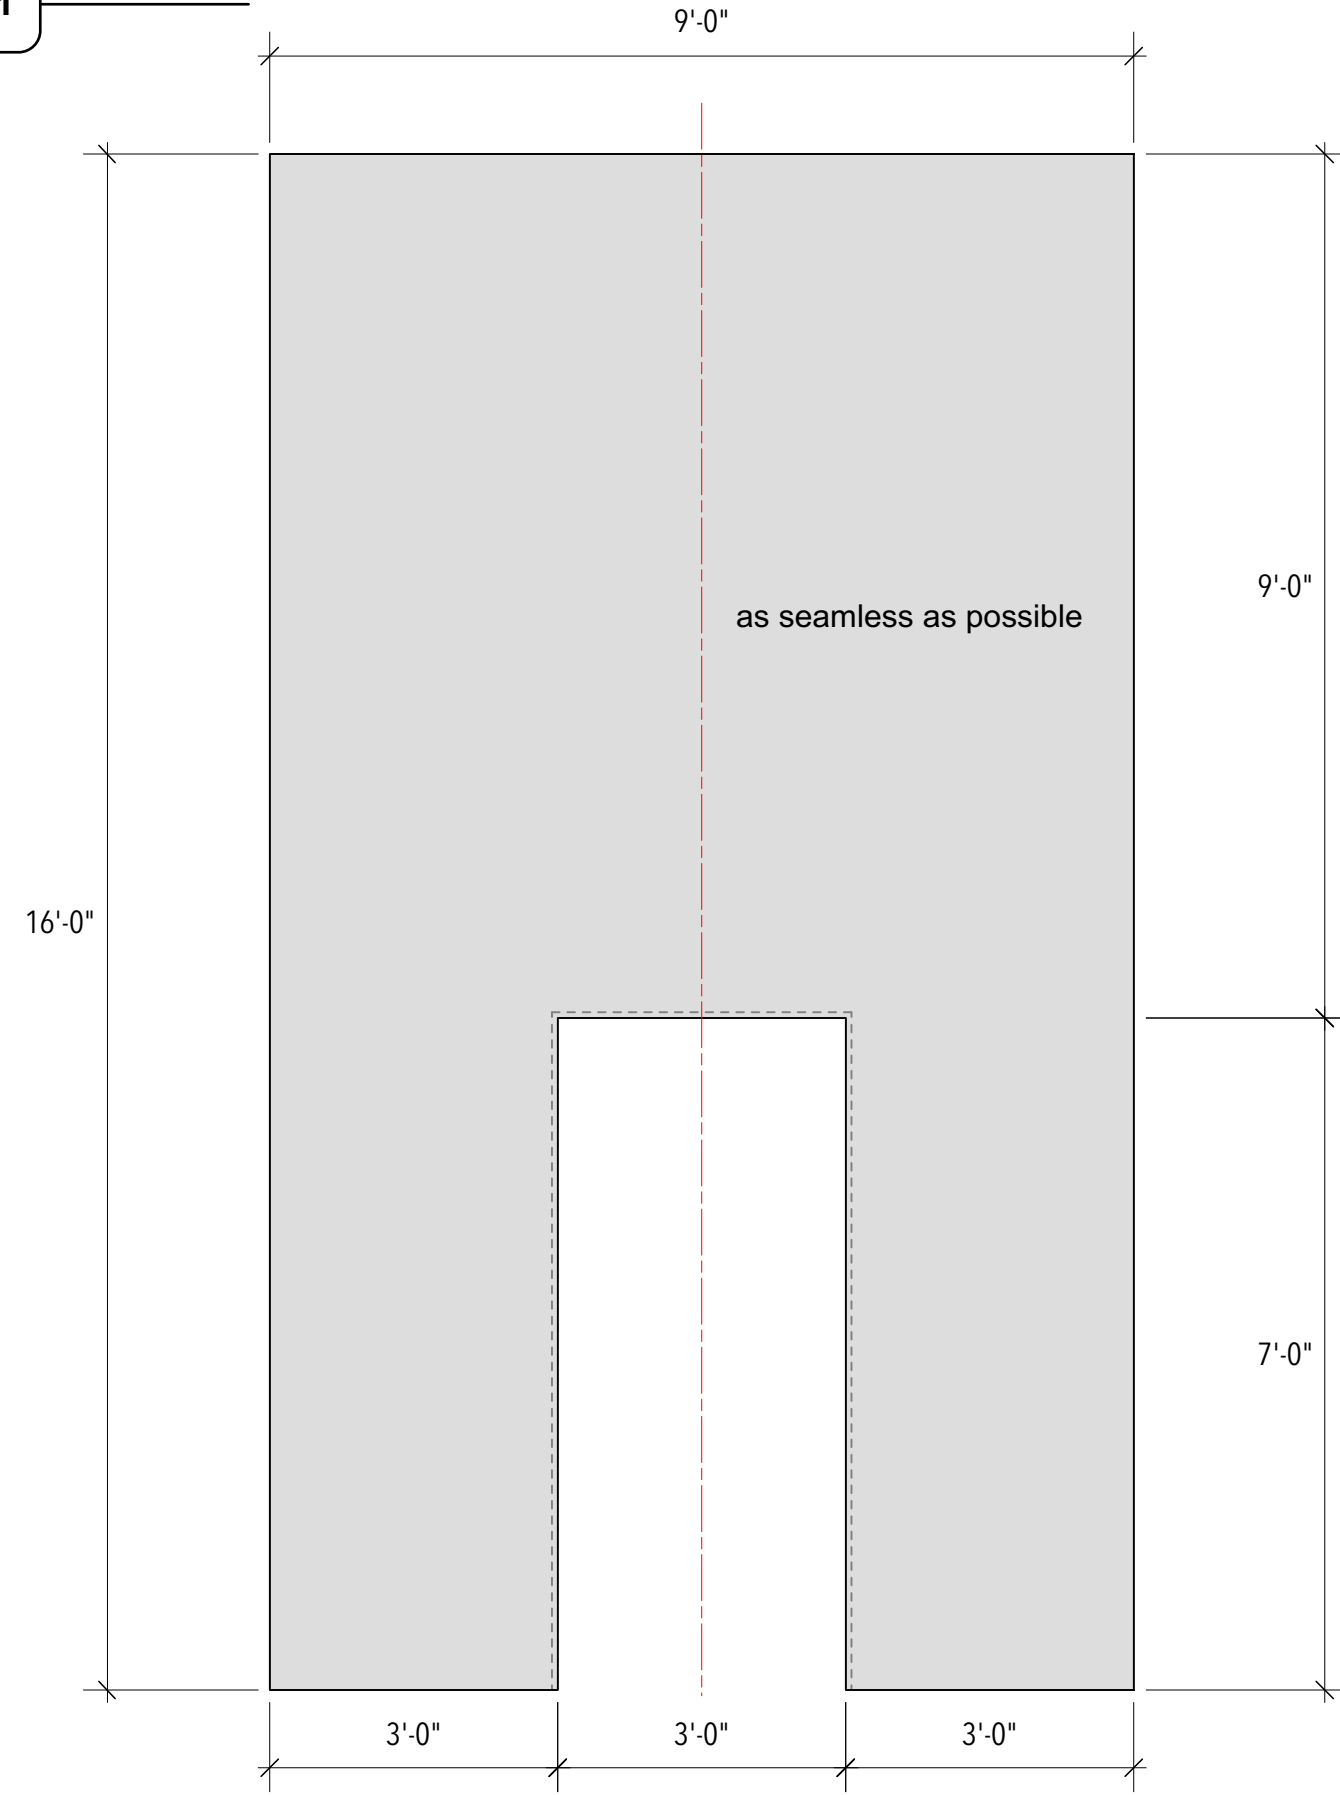


**A-2** wall 1: right

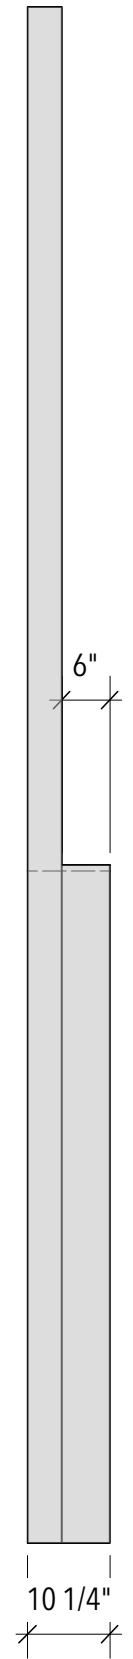

**Note:**  
Wall 1 and Wall 5 are the same  
in dimension and style

**A-3** wall 1: isometric  
Scale: 3/8" = 1'-0"

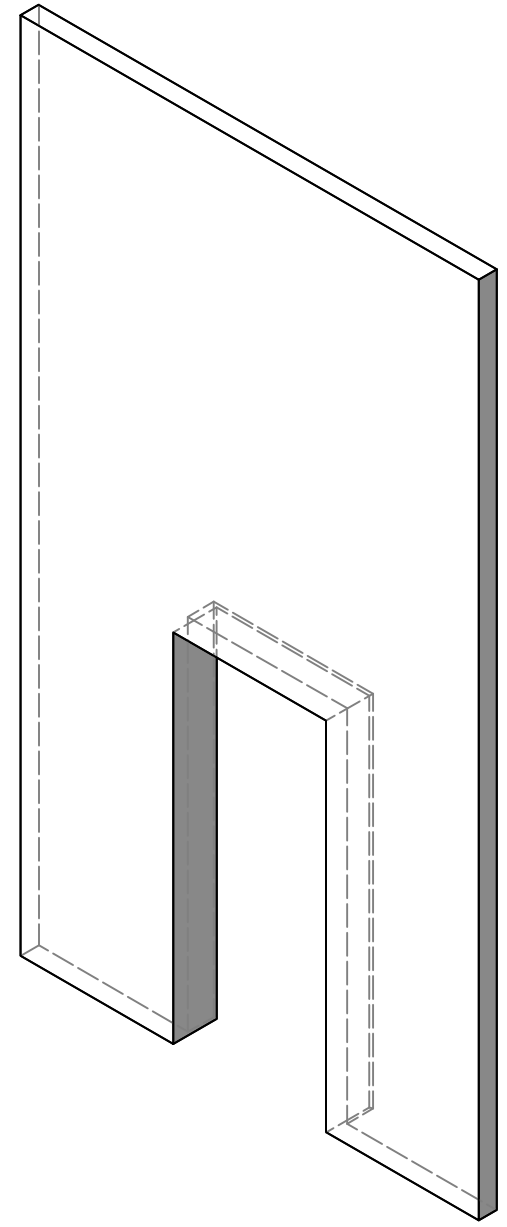

The Winnepesaukee Playhouse

**Guess Who's Coming To Dinner**

Director: Neil Pankhurst  
Scenic Designer: Inseung Park  
Technical director: Andrew Stuart

A. Wall 1, E. Wall 5

Drafter: Inseung Park      Scale: 1/2" = 1'-0"

Date: July 16, 2019