




F-1 terrace window F1: front
in pink

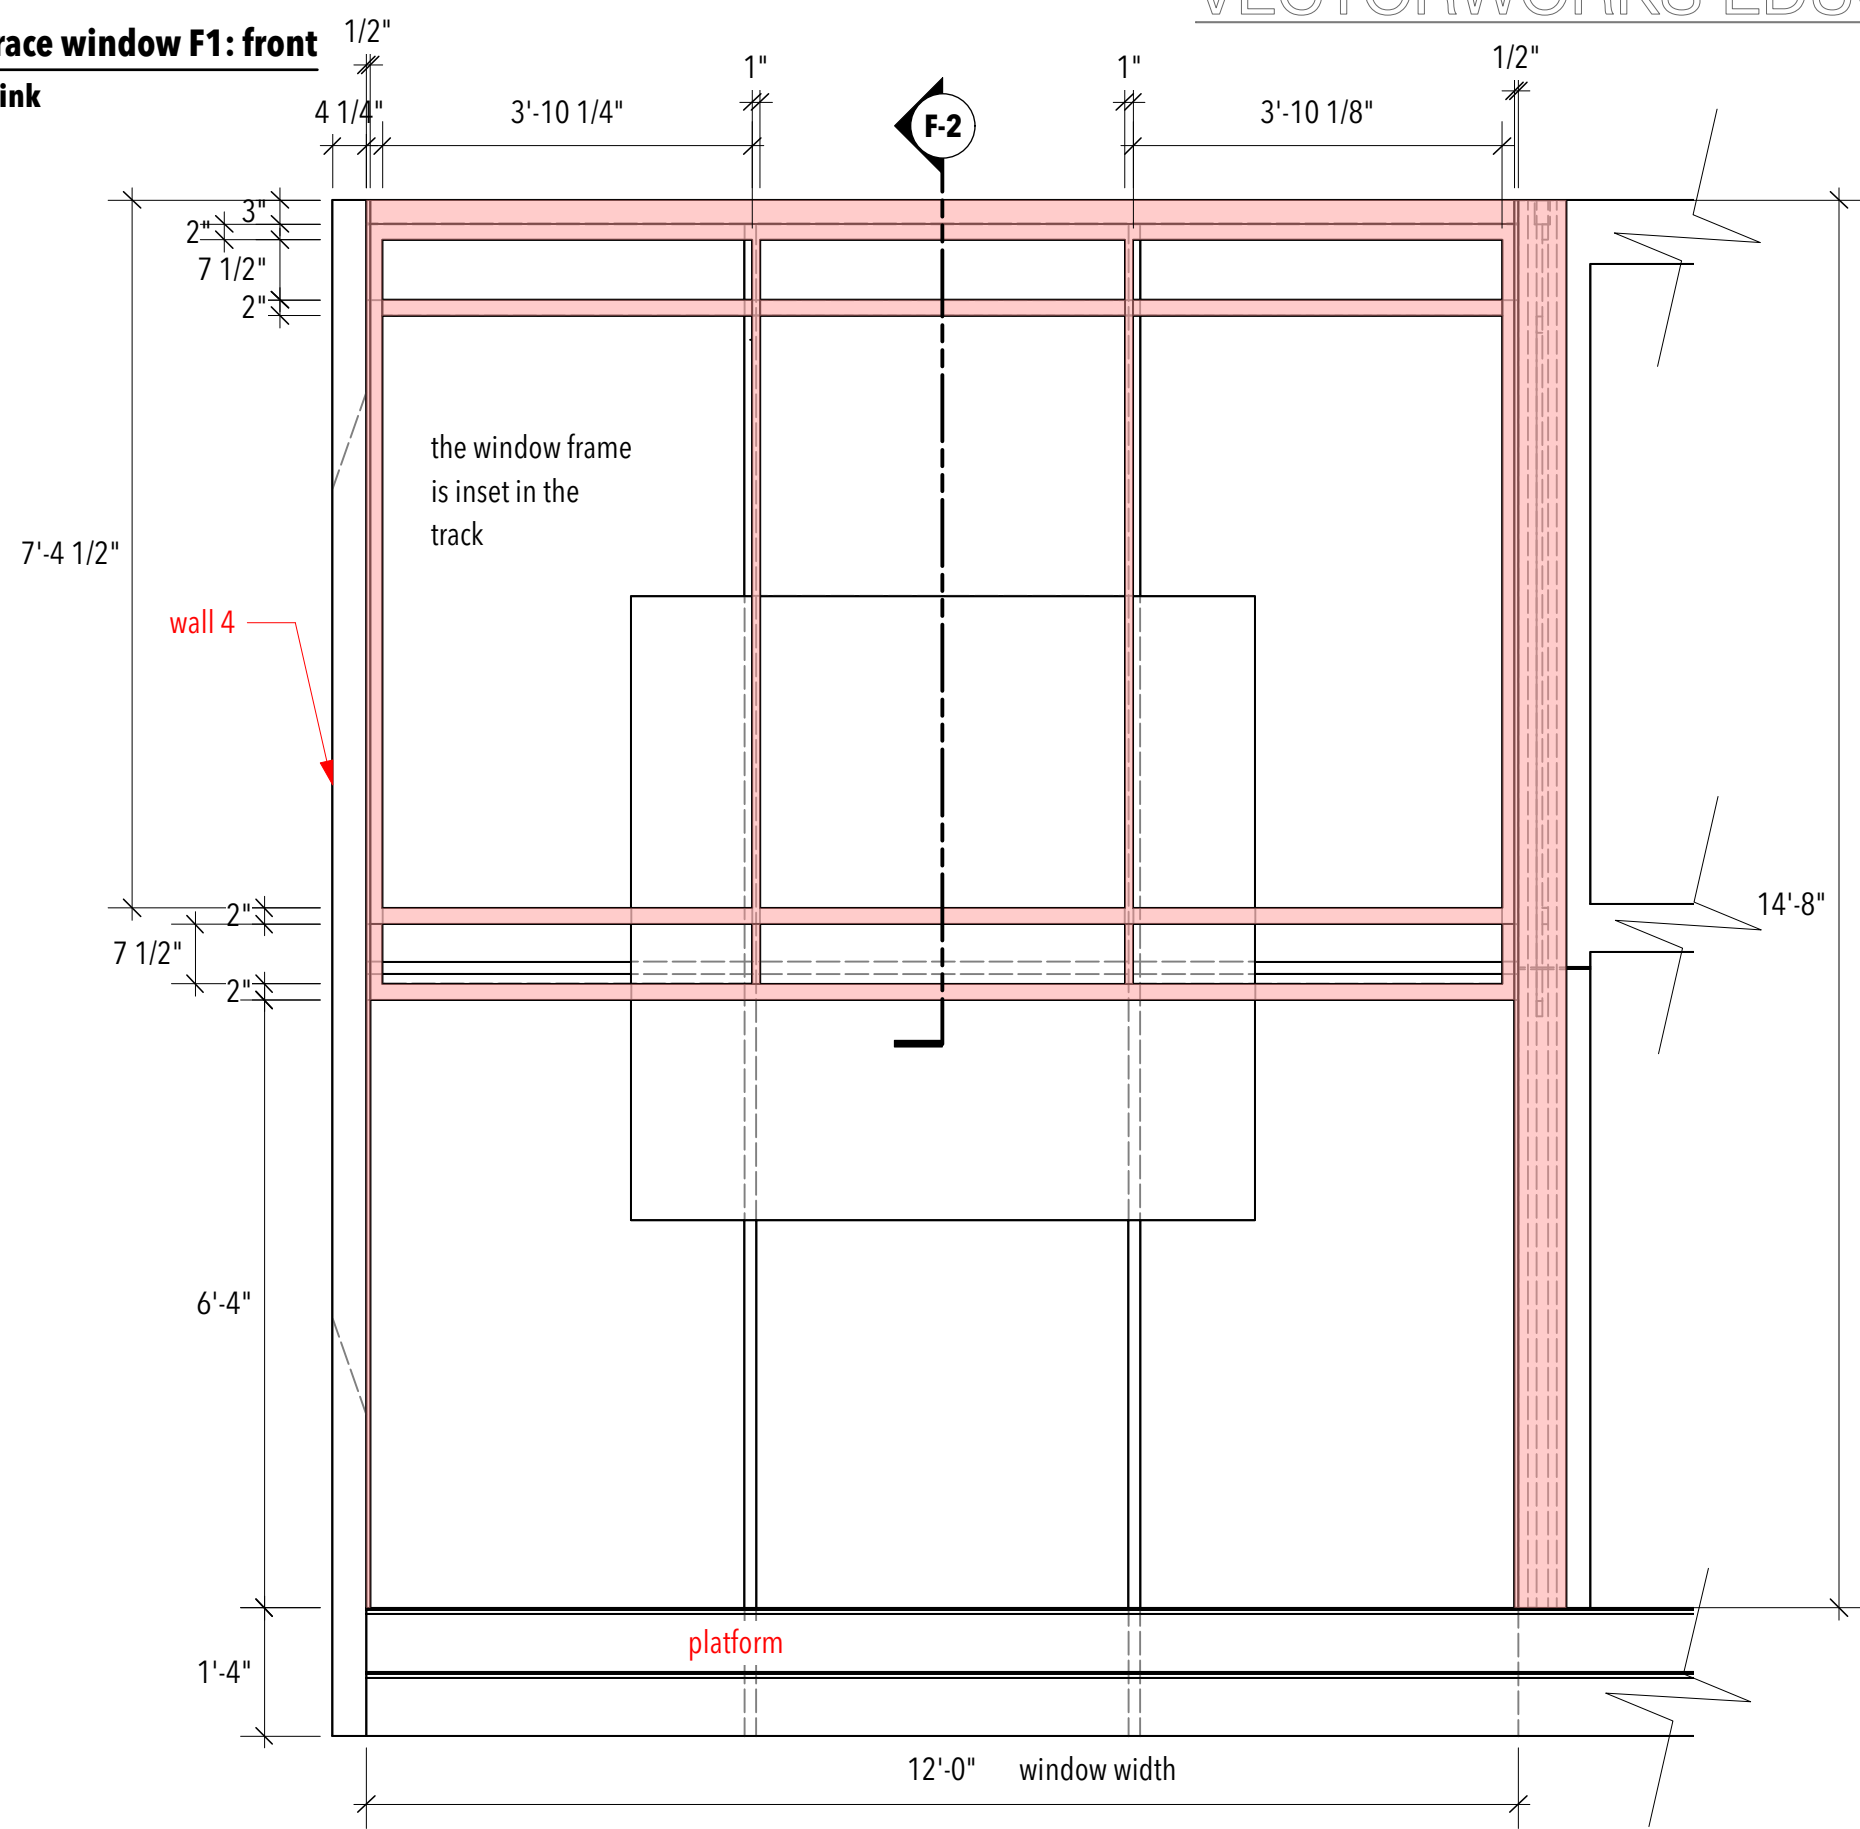

F-2 terrace window F1: section
Scale: 1" = 1'-0"

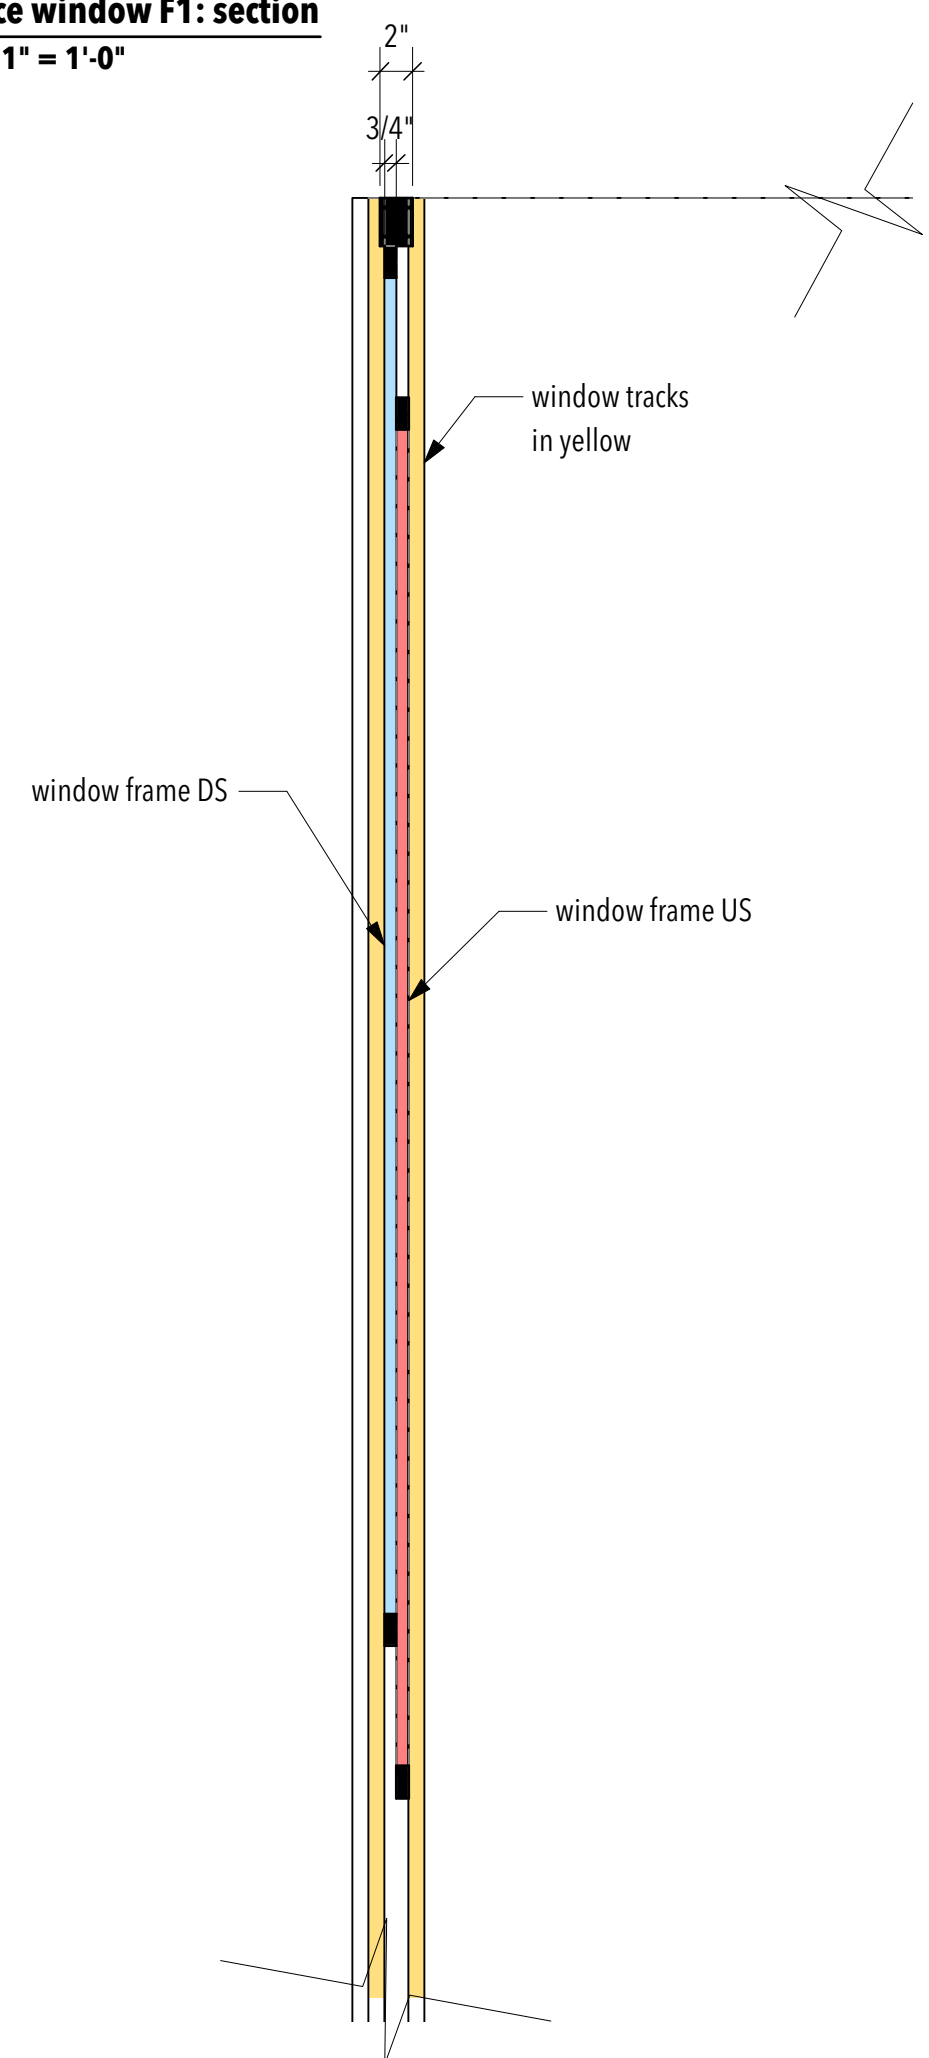

F-3 terrace window: plan

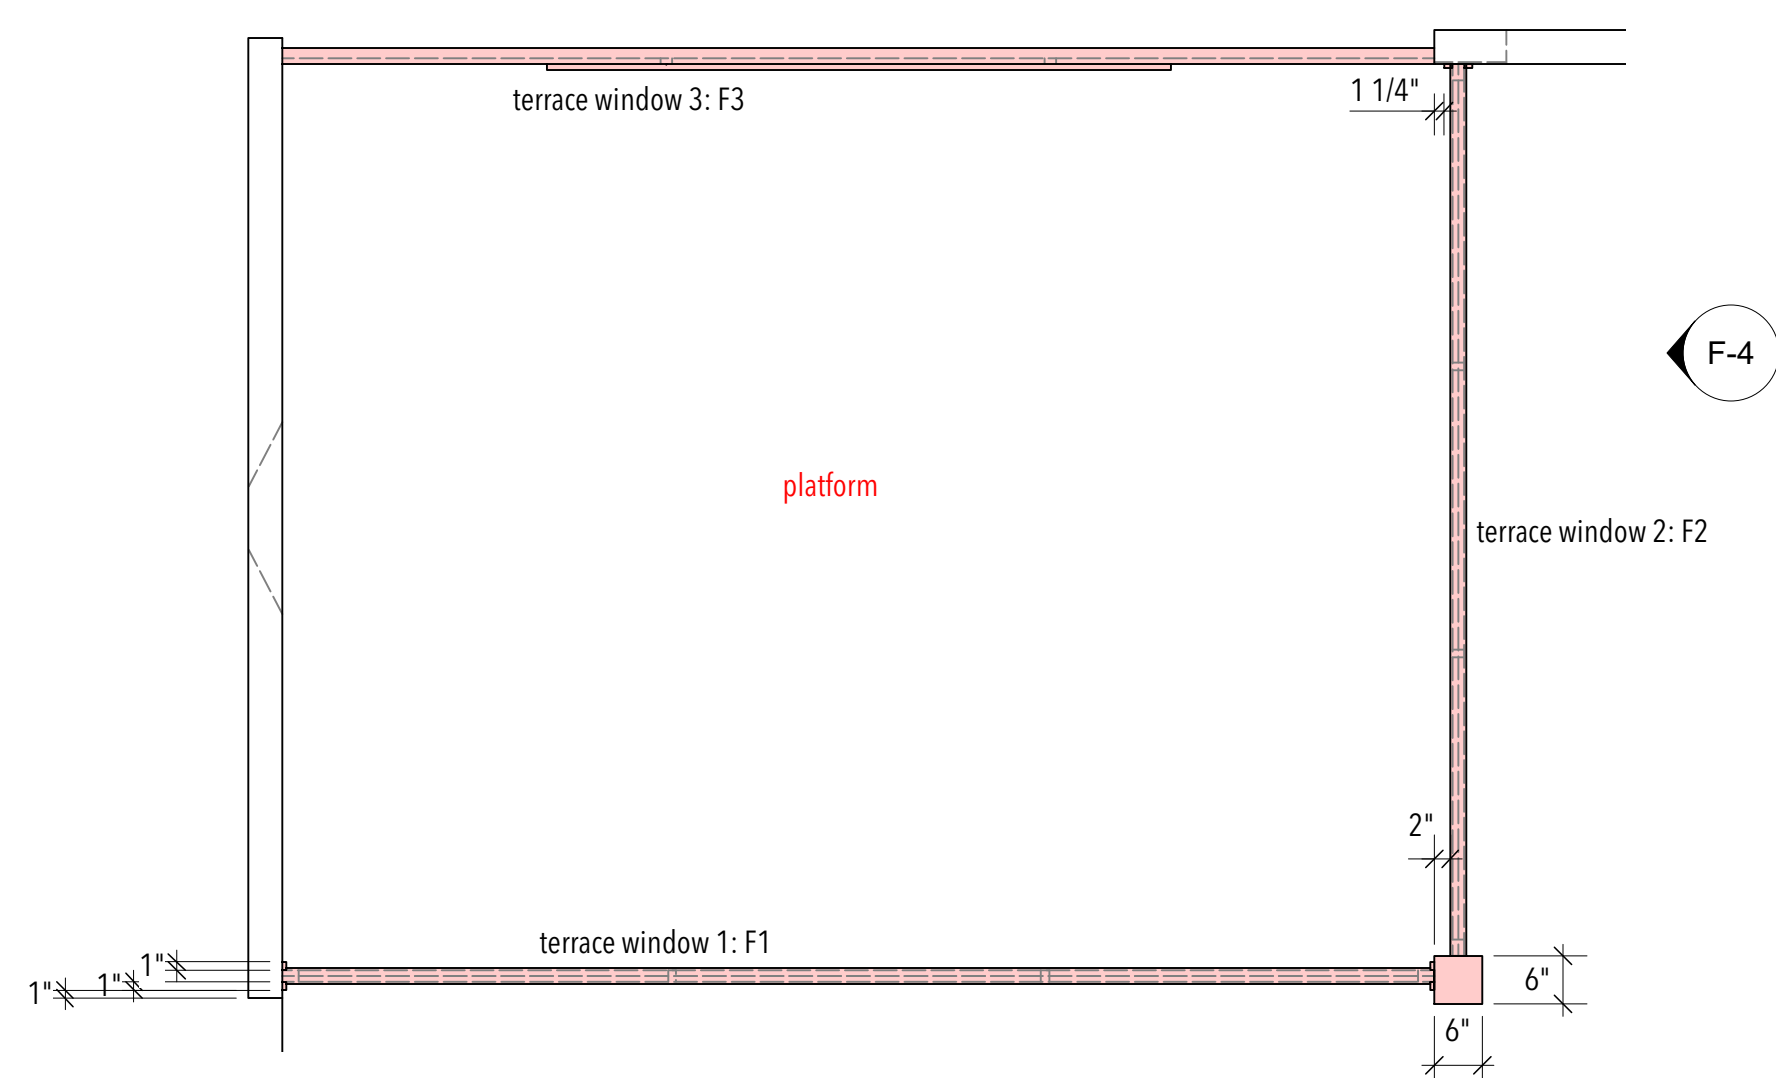

F-4 terrace window 2: elevation
see drawing sheet 6-2