



F-7 terrace window 3: front
in pink

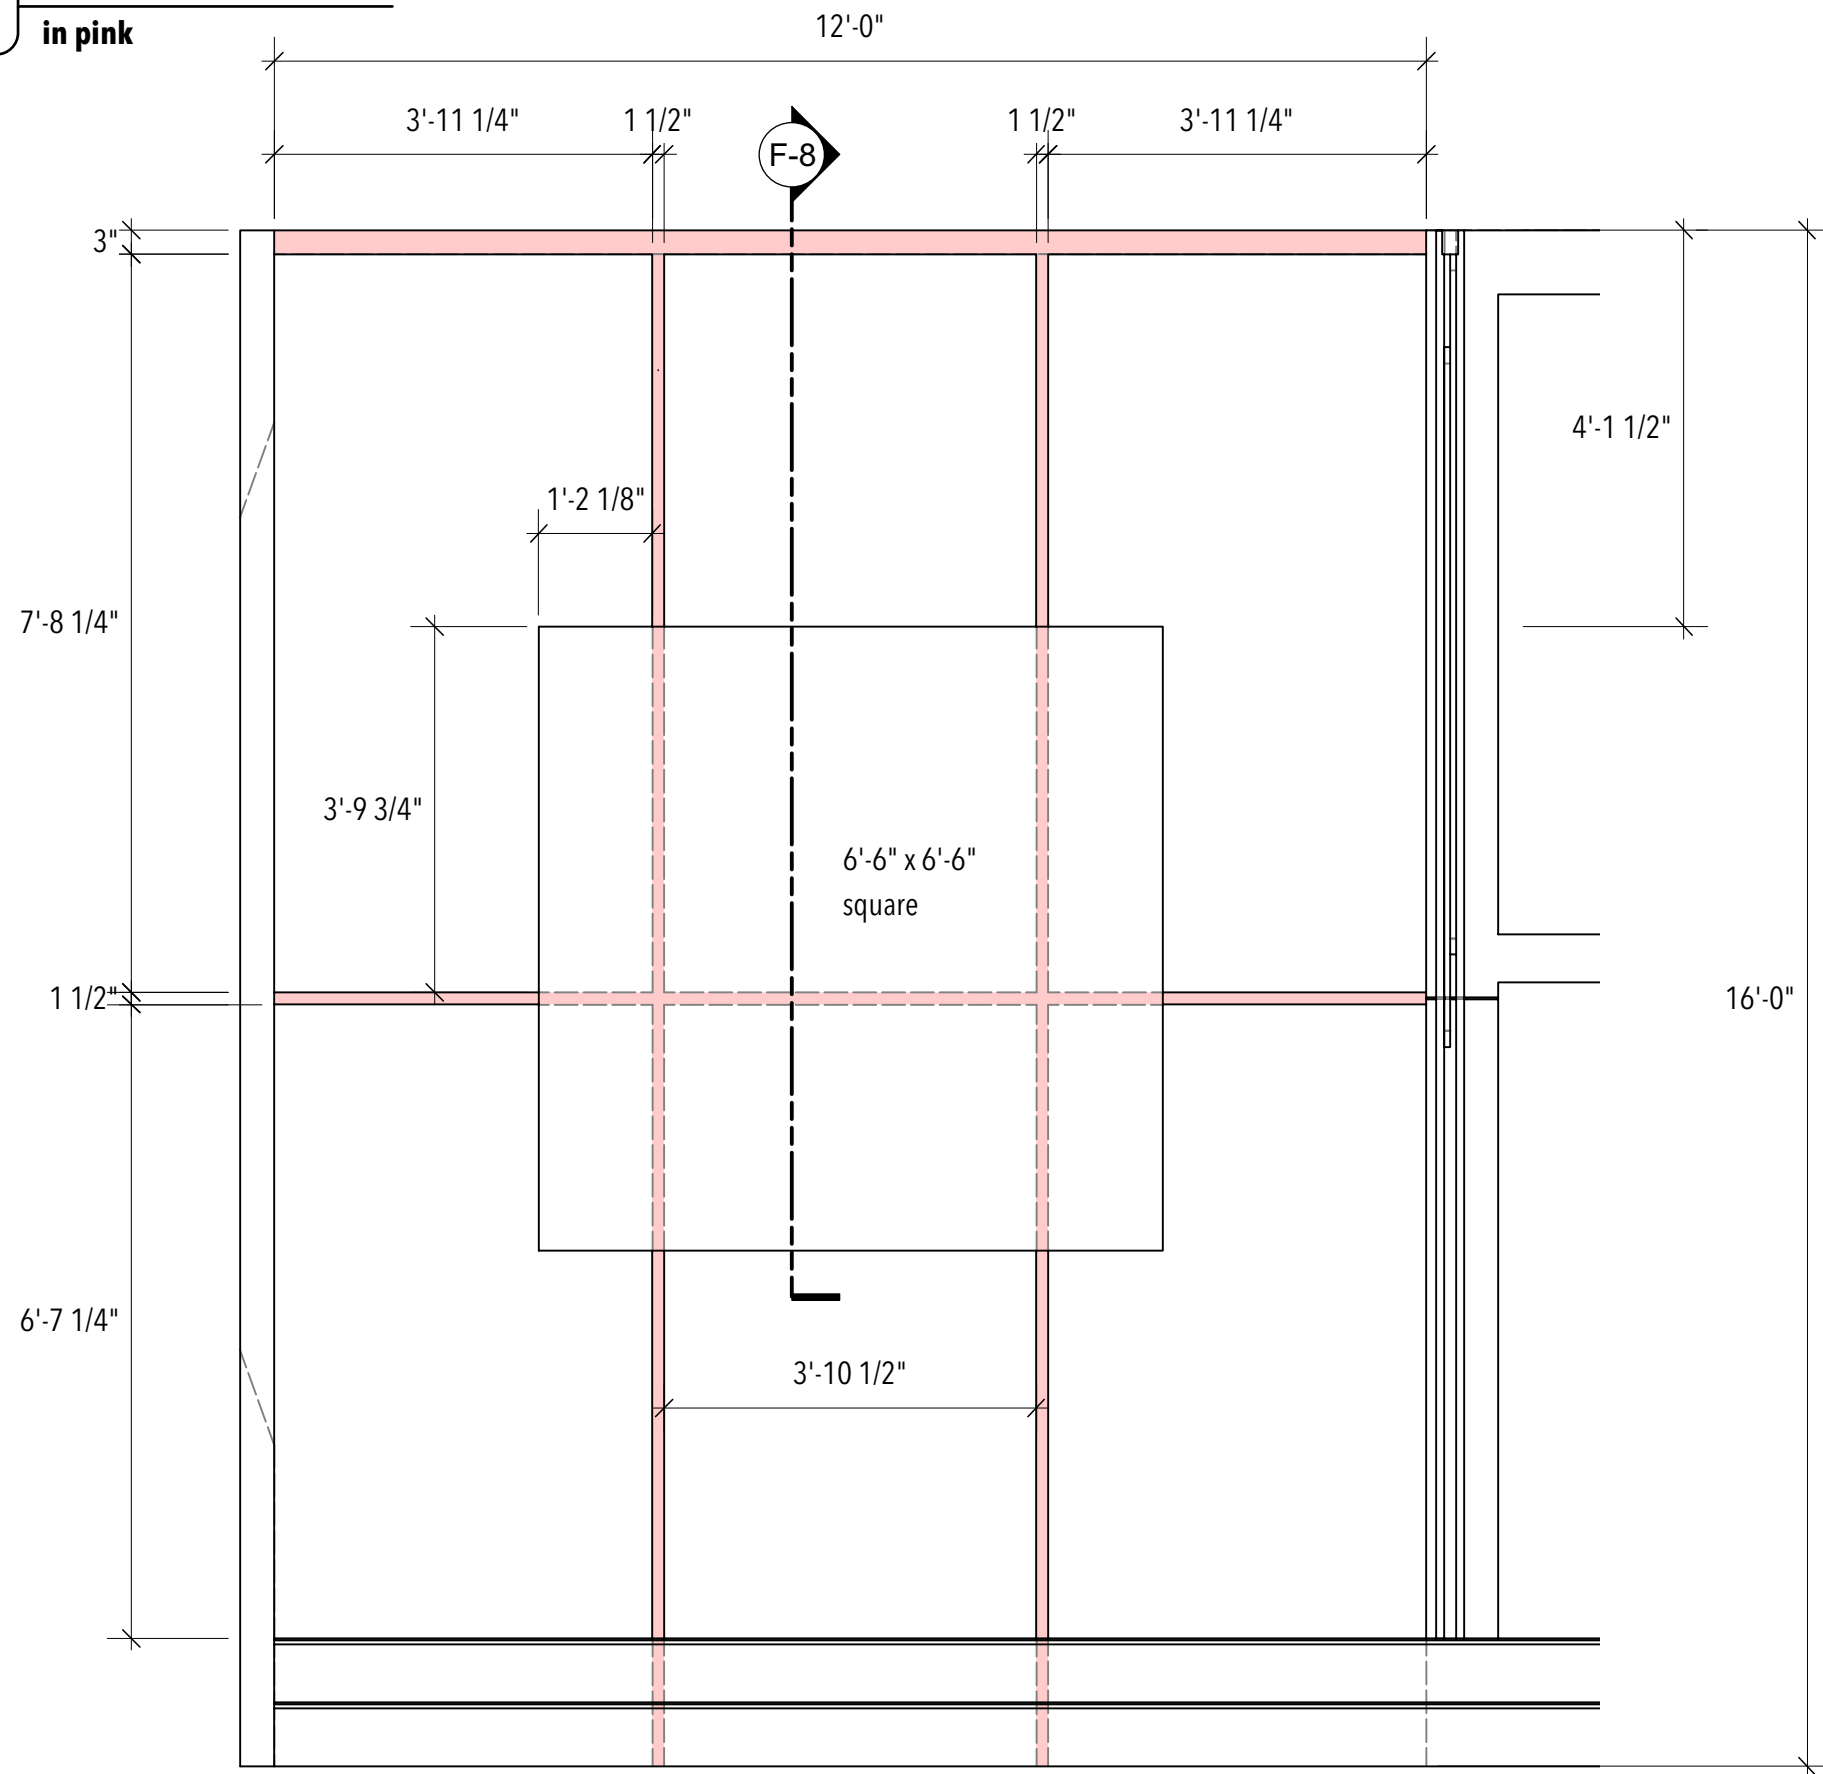

F-8 section details
Scale: 3/4" = 1'-0"

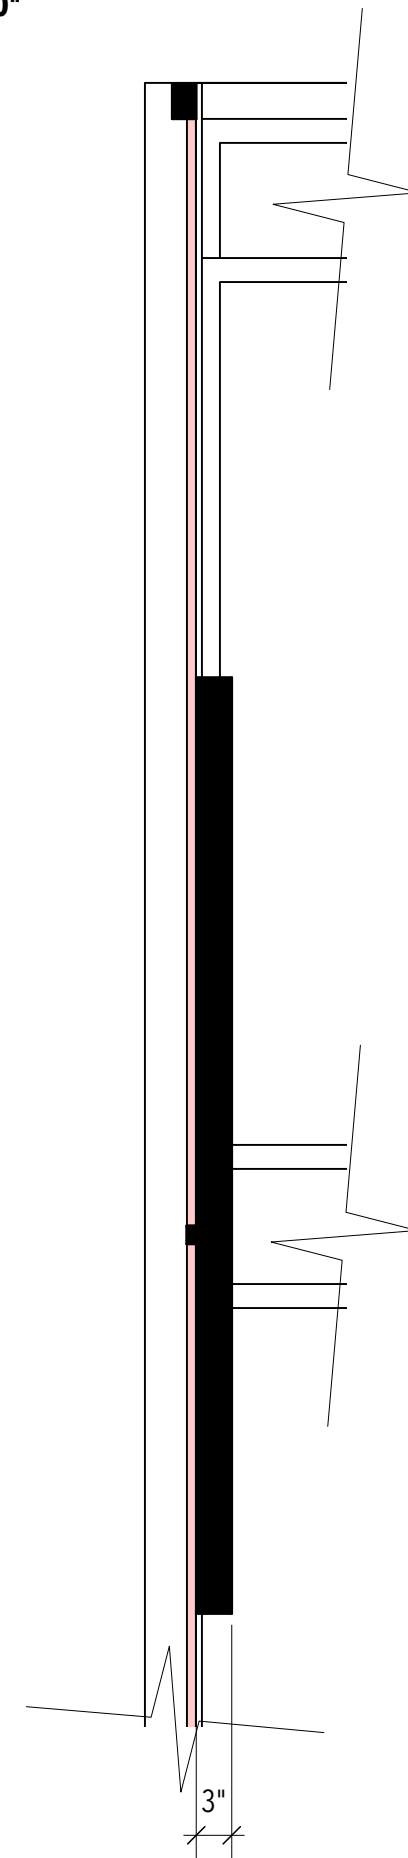

F. terrace window 3

Guess Who's Coming To Dinner

Director: Neil Pankhurst
Scenic Designer: Inseung Park
Technical director: Andrew Stuart

The Winnepesaukee Playhouse

Date: July 16, 2019

Scale: 1/2" = 1'-0"

Drafter: Inseung Park