



C-1 window 2: front

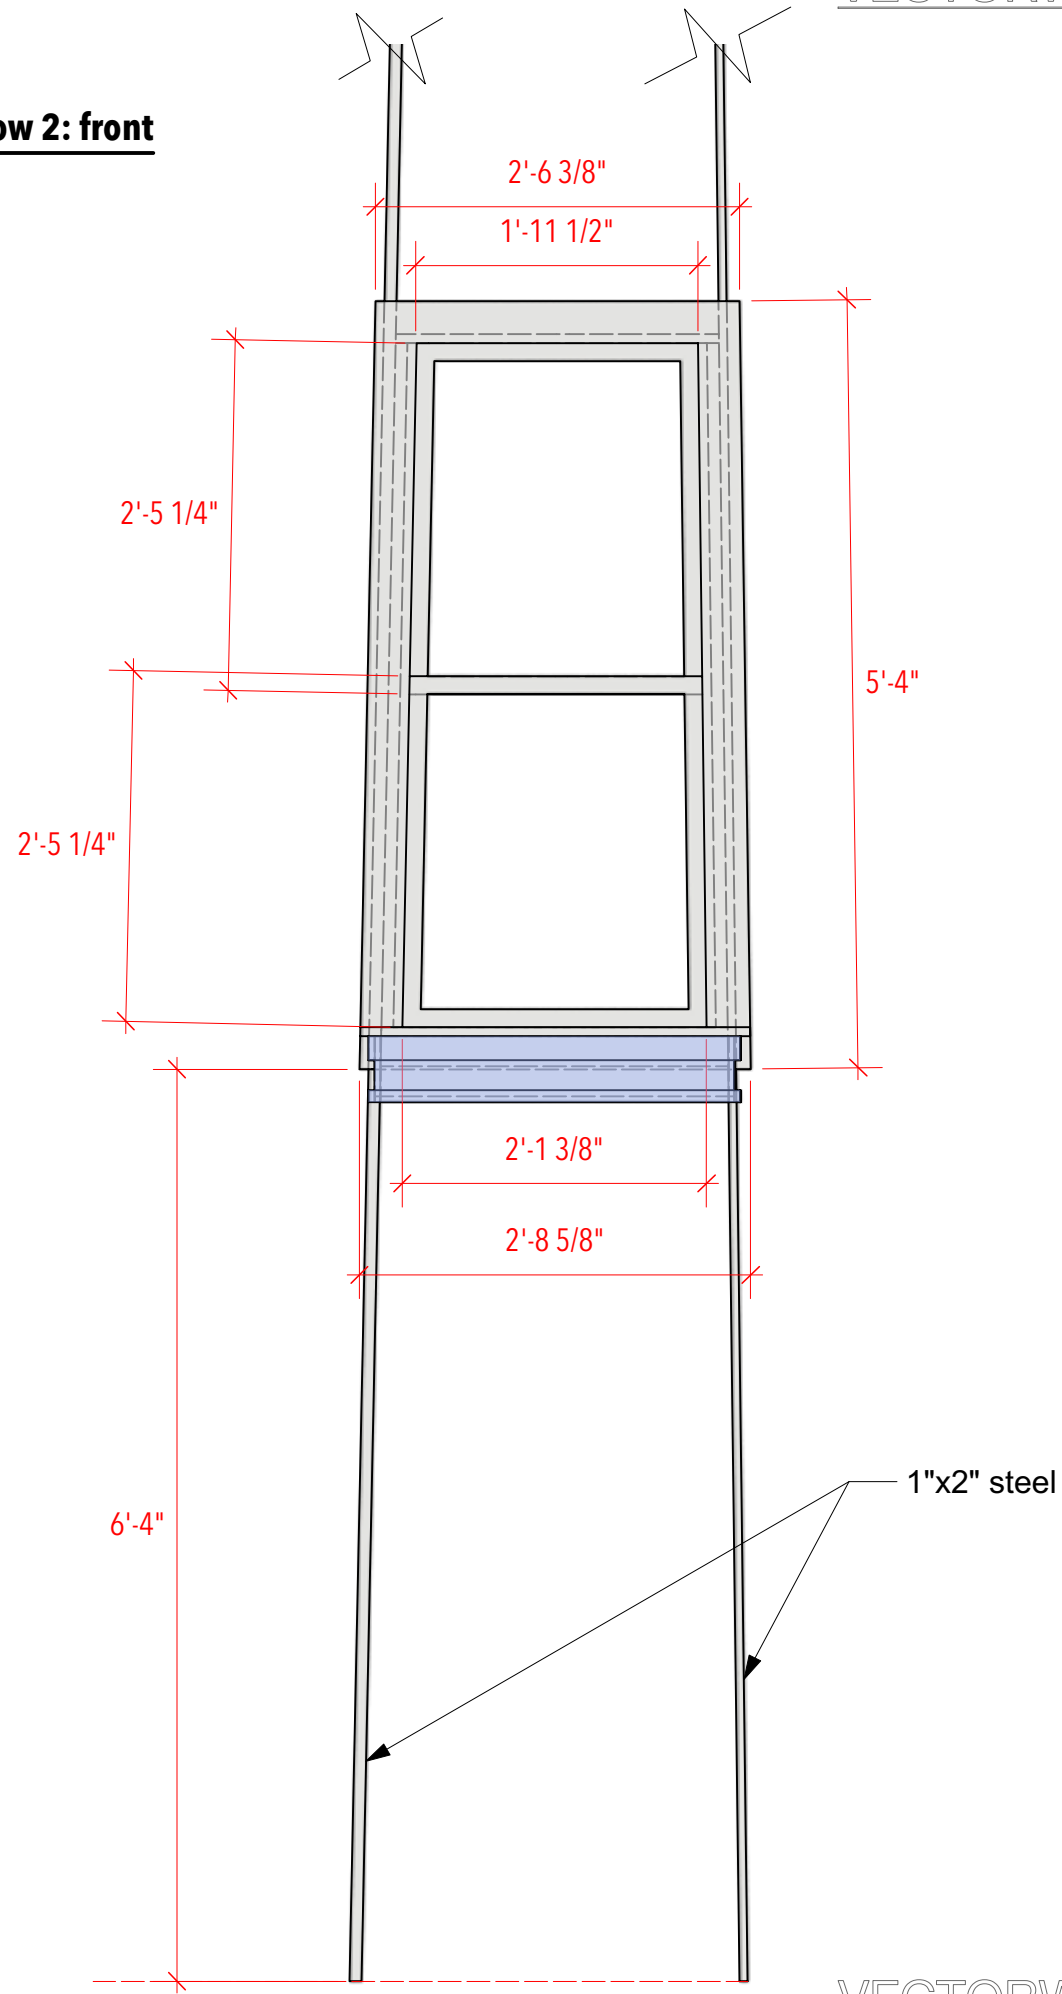

D-1 window 3: front

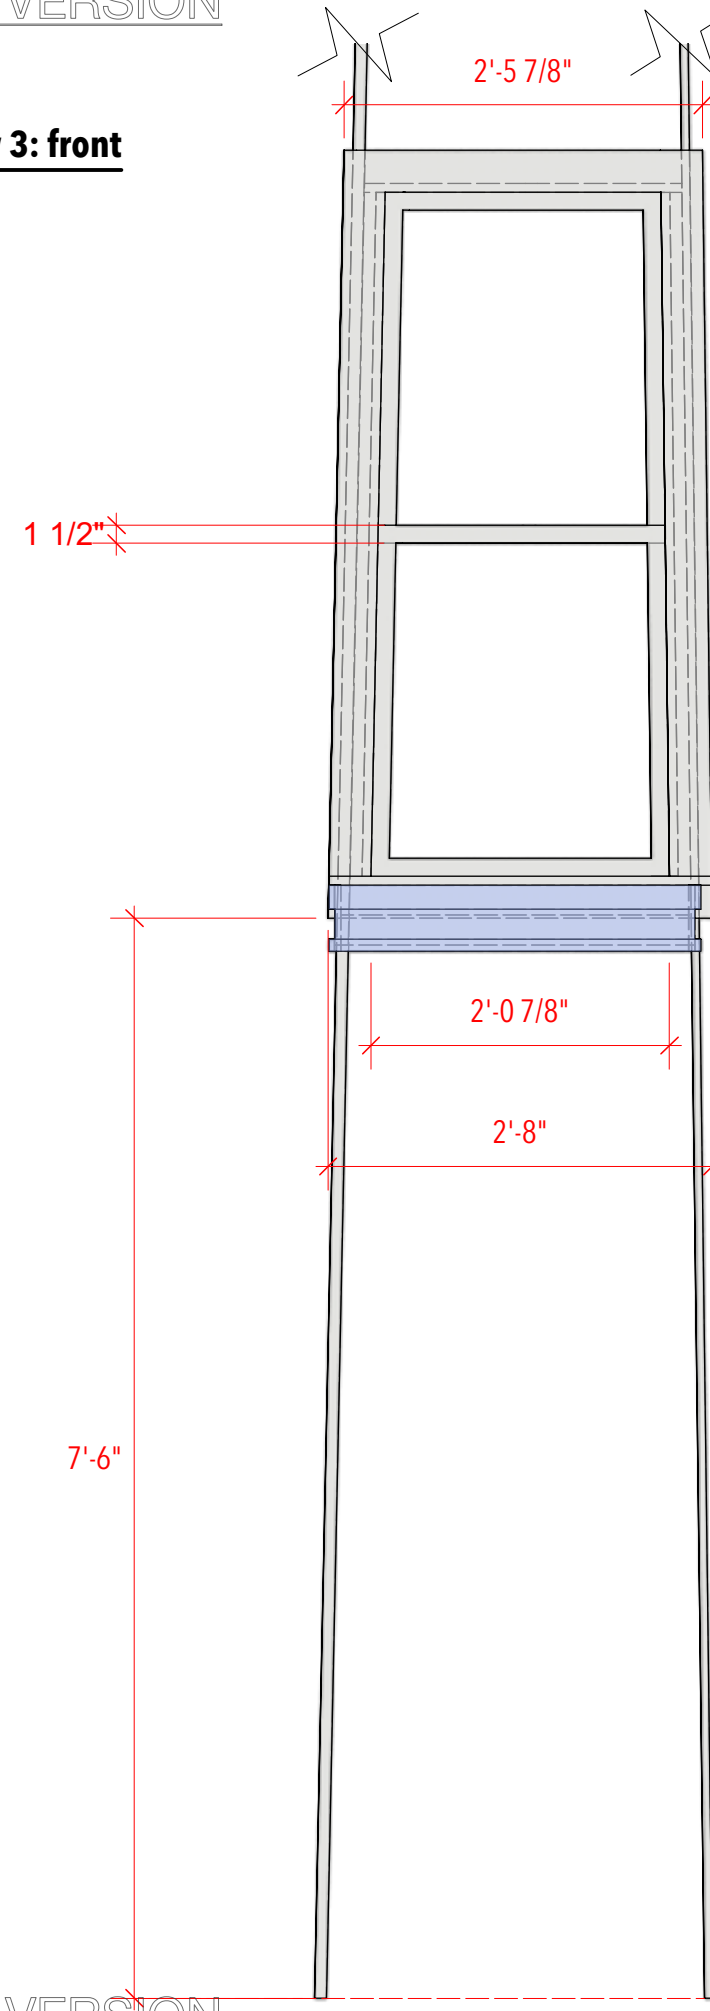

University of New Mexico

Director: Erik Ehn
Scene Designer: Inseung Park
Technical Director: Stephen Tomlin

Con Flama

window 2, 3

Drafter: Inseung Park Scale: 1" = 1'-0"

Date: August 23, 2019