



**B-1 stairs: front**

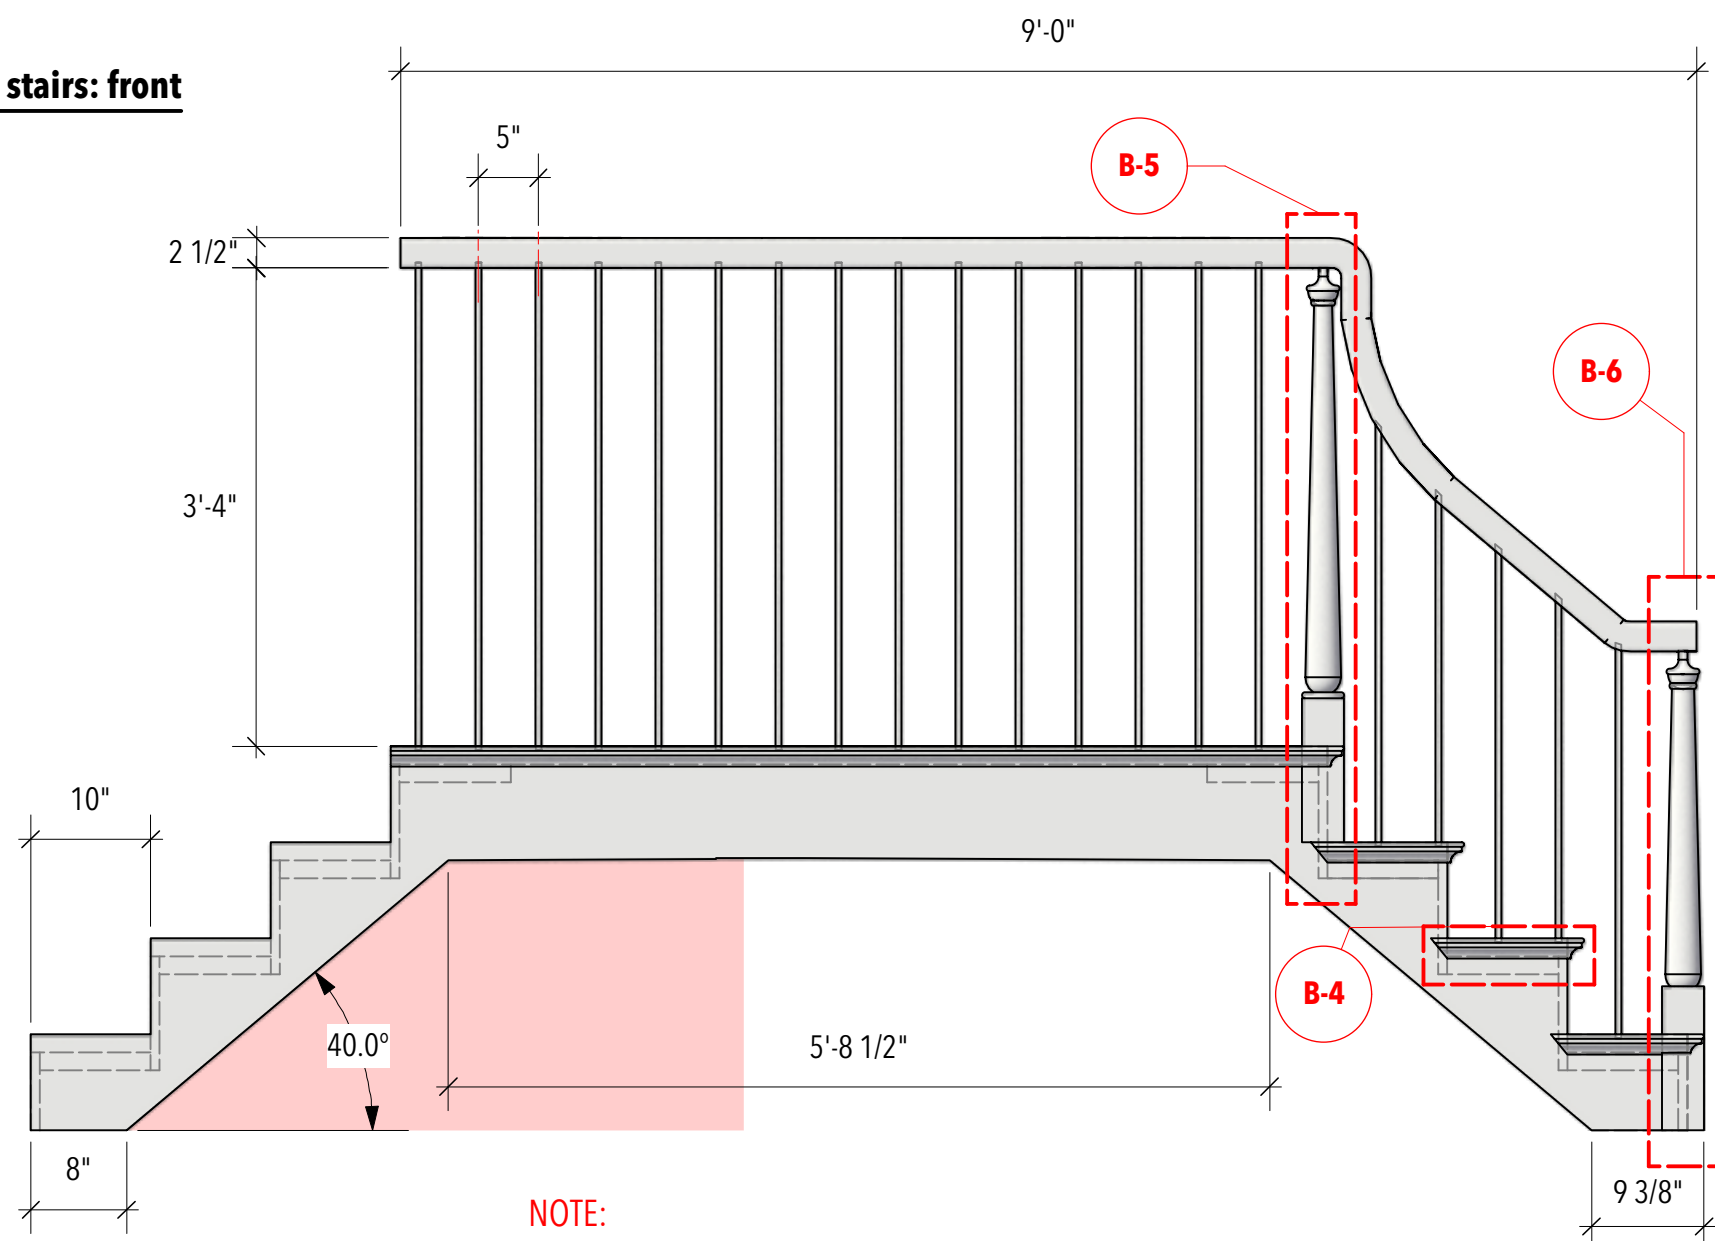


**NOTE:**  
 - the stairs unit sits on the platform 1 and platform 2  
 - in this pink area: try not to include any leg to support the unit - it would be reflected on the window

**B-2 stairs: plan**

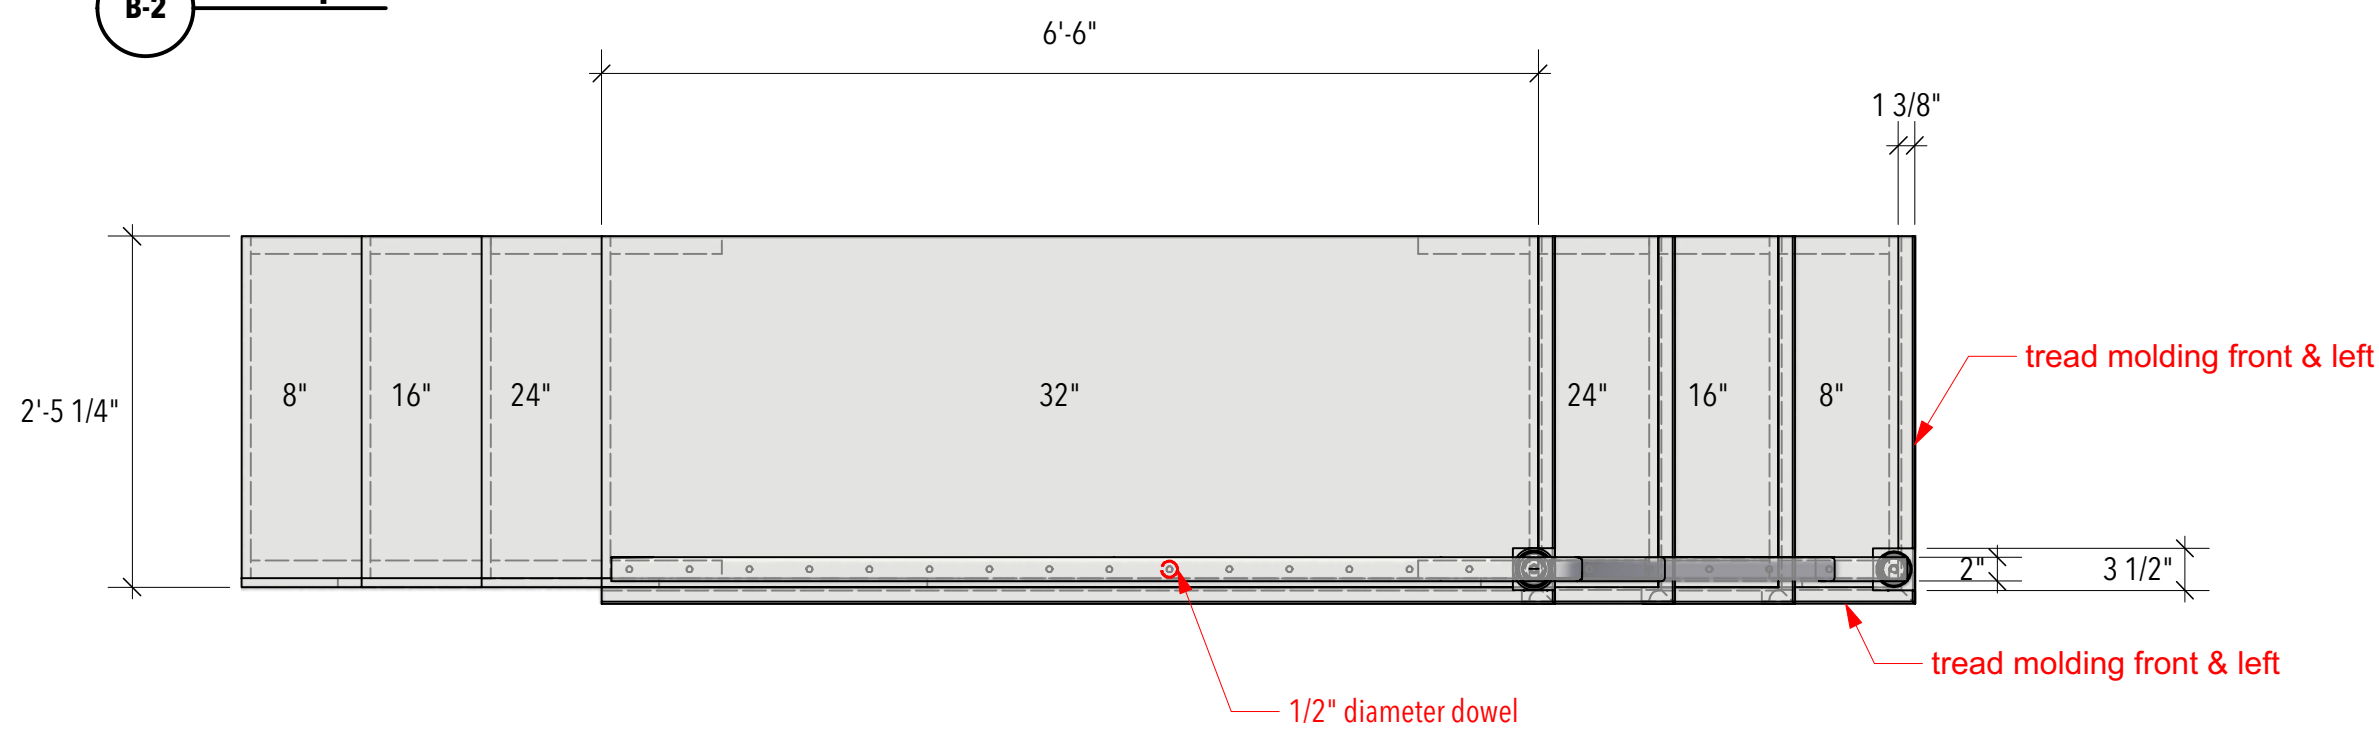


**B-4 tread molding detail**  
 Scale: 3" = 1'-0"

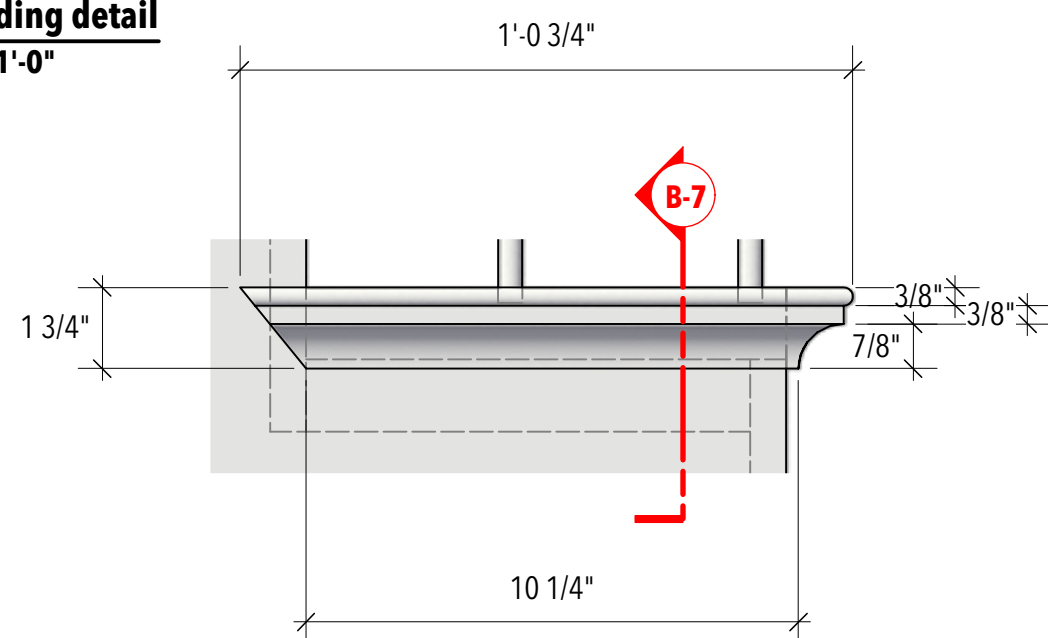


**B-7 tread molding section**  
 Scale: 3" = 1'-0"




**B-3 stairs: right**

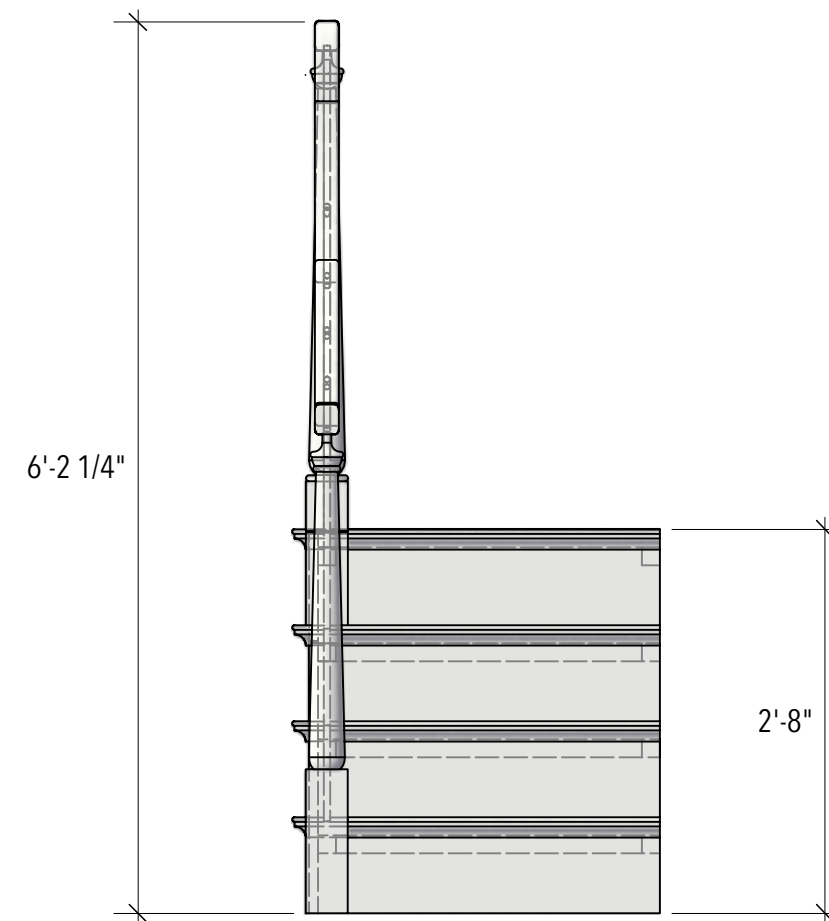

**B-5 newel post 1 detail**  
 Scale: 2" = 1'-0"

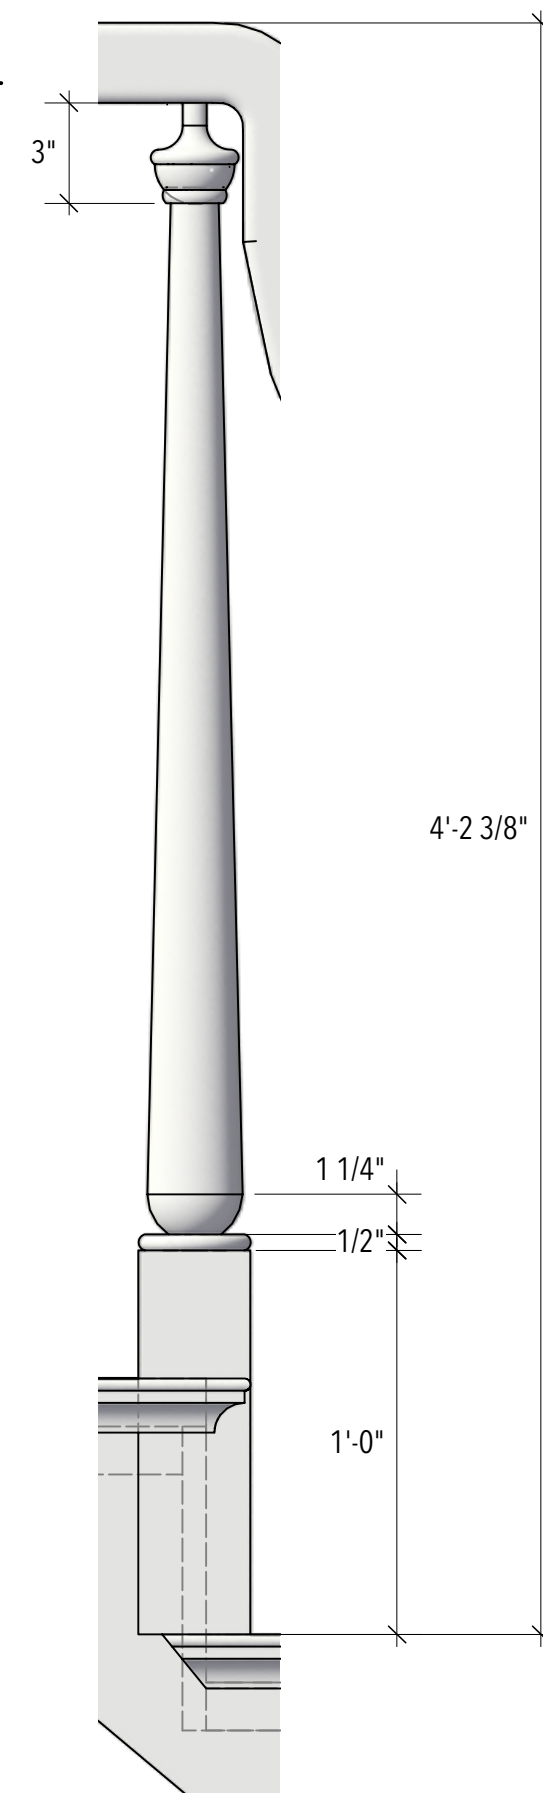

**B-6 newel post 2 detail**  
 Scale: 2" = 1'-0"

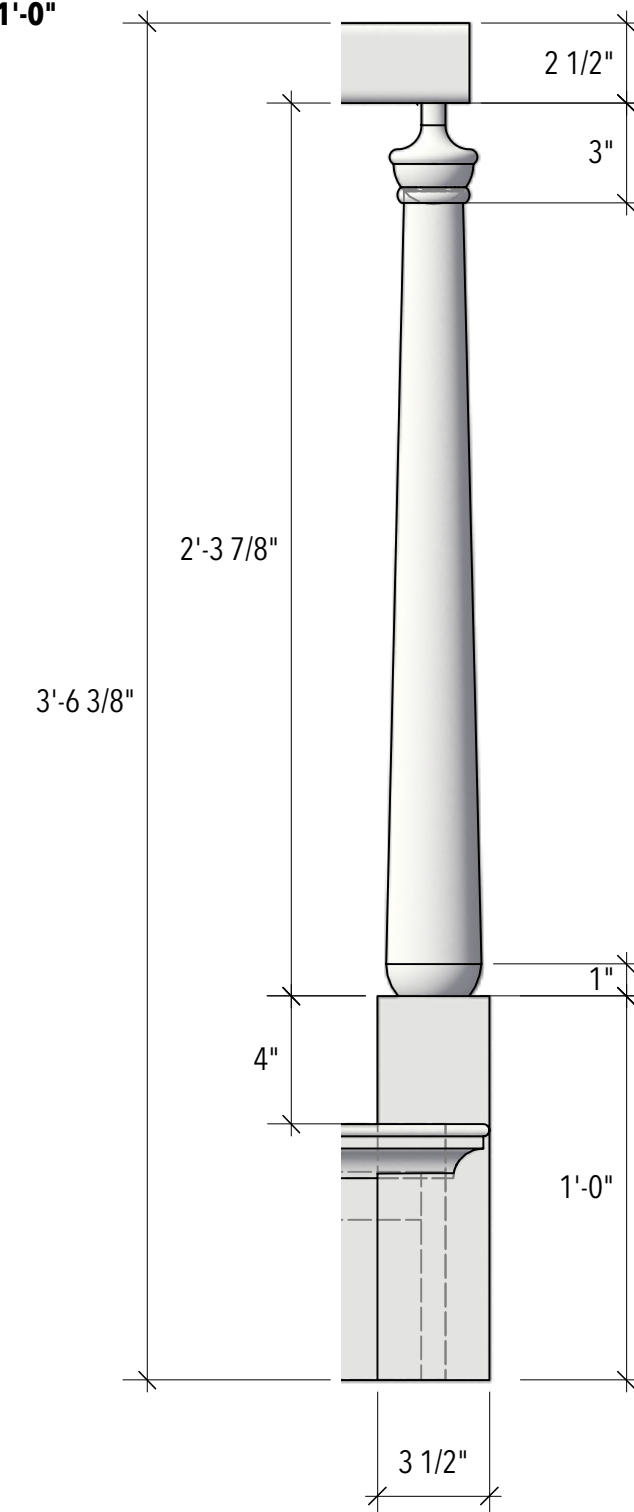

Phoenix Theatre Indianapolis

**THE AGITATORS**

Director: Mikael Burke  
 Scene Designer: Inseung Park  
 Technical Director: Zac Hunter

stairs

Drafter: Inseung Park

Scale: 3/4" = 1'-0"

Date: Nov 4, 2019