

University of New Mexico Theatre and Dance Department

Director: Kate Clarke  
 Scene Designer: Inseung Park  
 Technical Director: Stephen Tomlin


**Polaroid Stories**

Drafter: Inseung Park

Scale: 1/4"=1'-0"

ground plan

Date: Sep 21, 2021

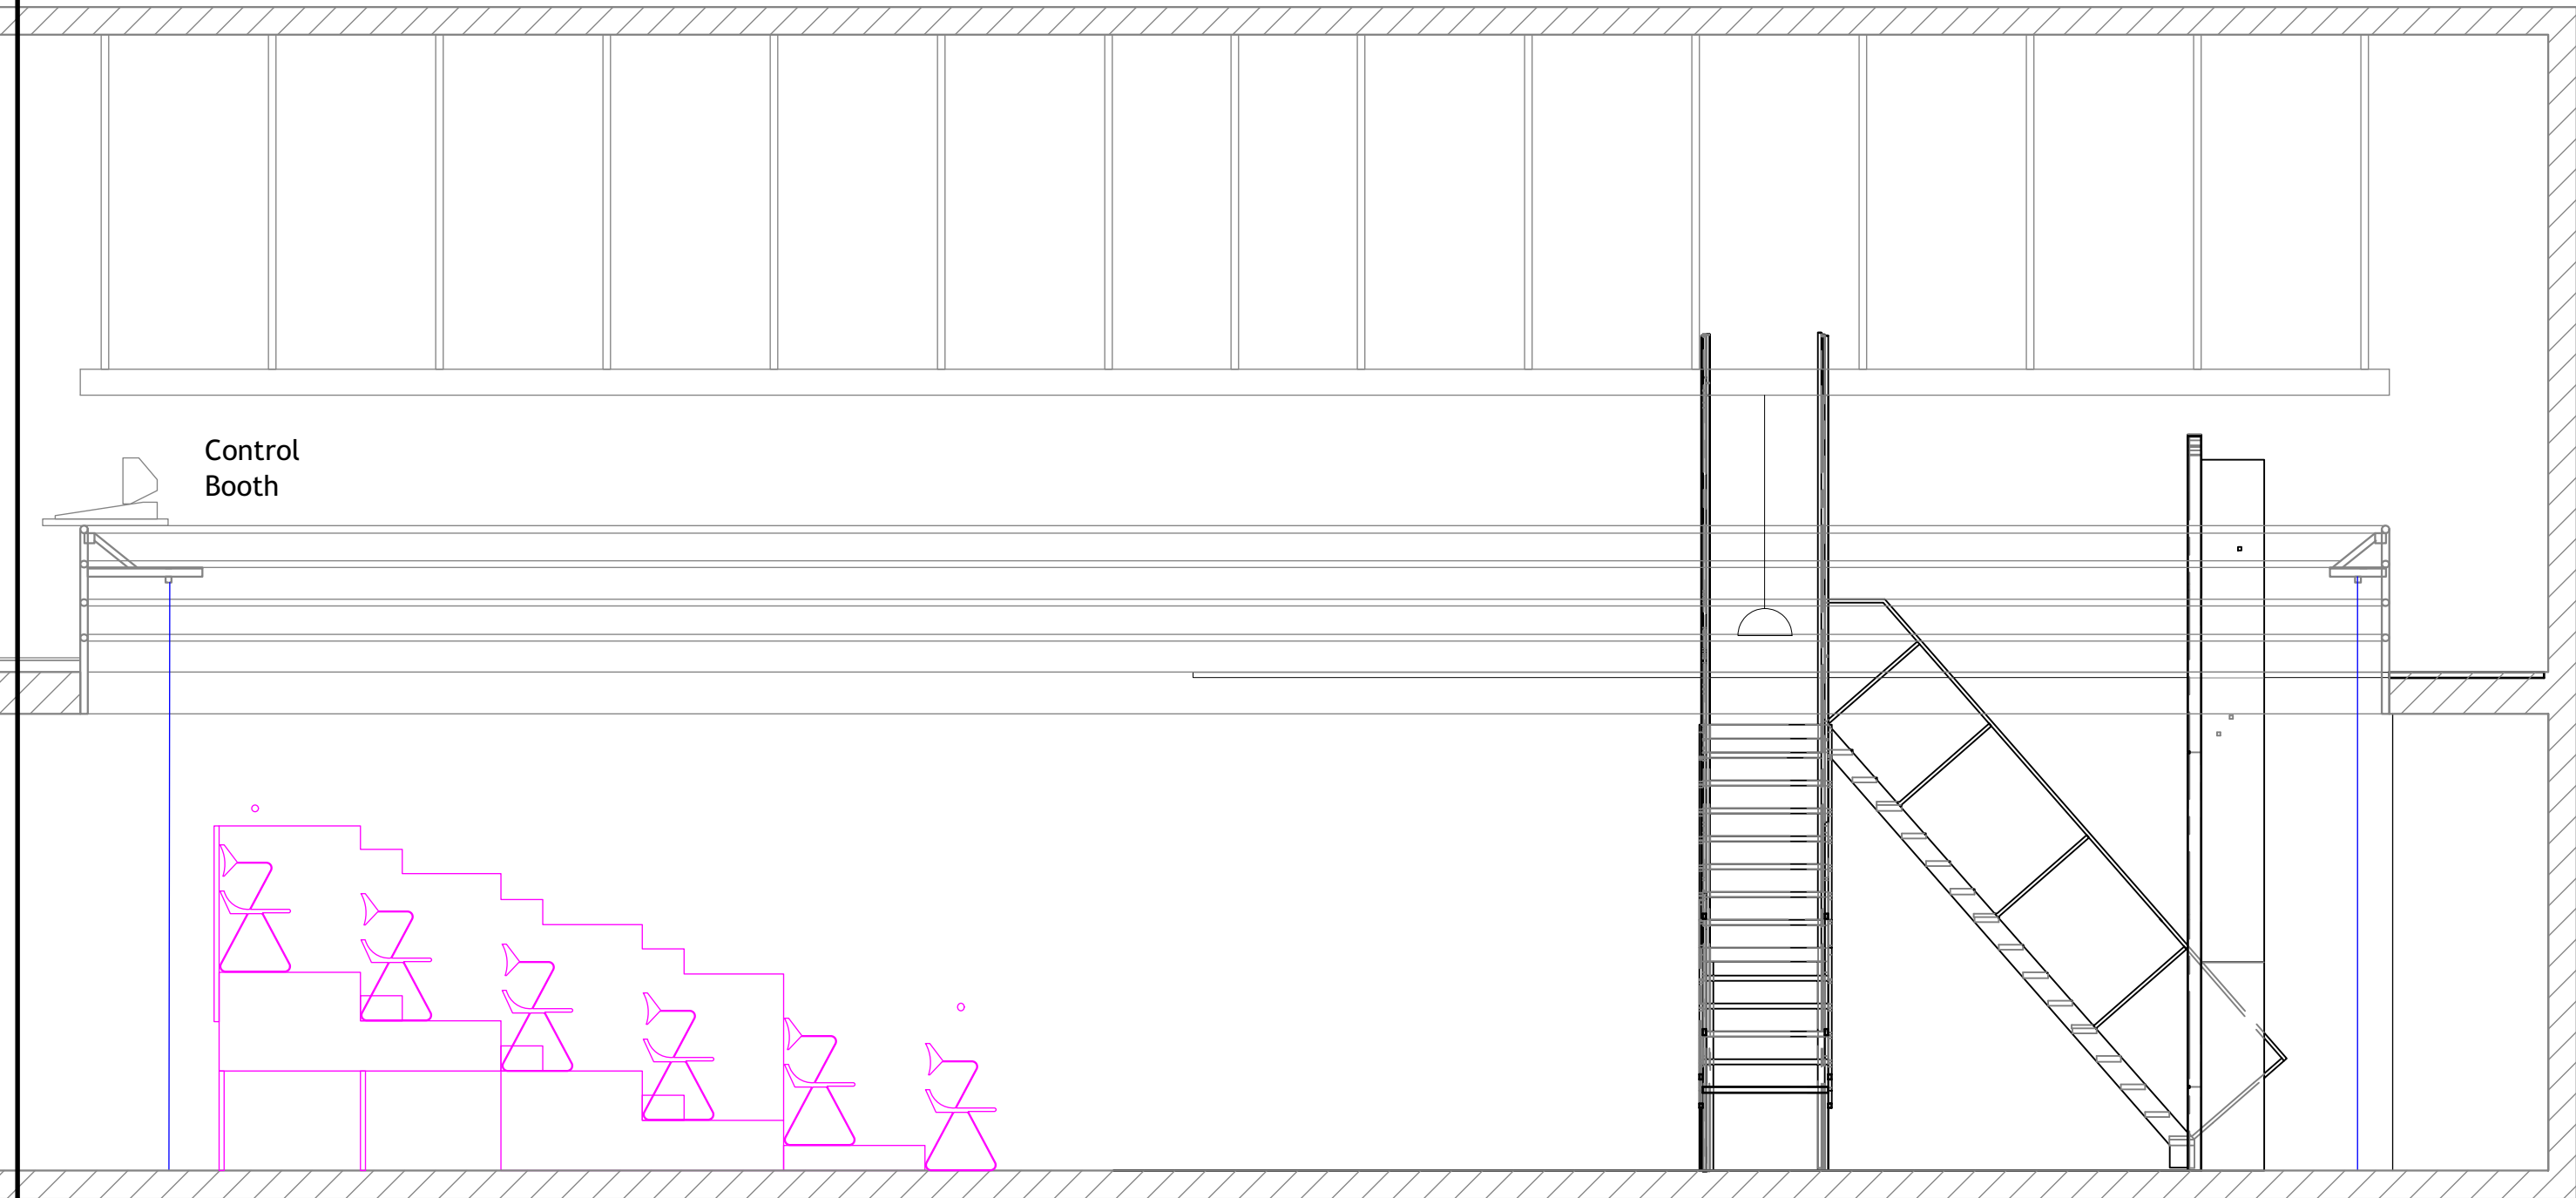

Section View: Viewing West/StageRight

University of New Mexico Theatre and Dance Department

Director: Kate Clarke  
Scene Designer: Inseung Park  
Technical Director: Stephen Tomlin

**Polaroid Stories**


Drafter: Inseung Park

Scale: 1/4" = 1'-0"


section

Date: Sep 21, 2021


**A-1 Bridge: front**

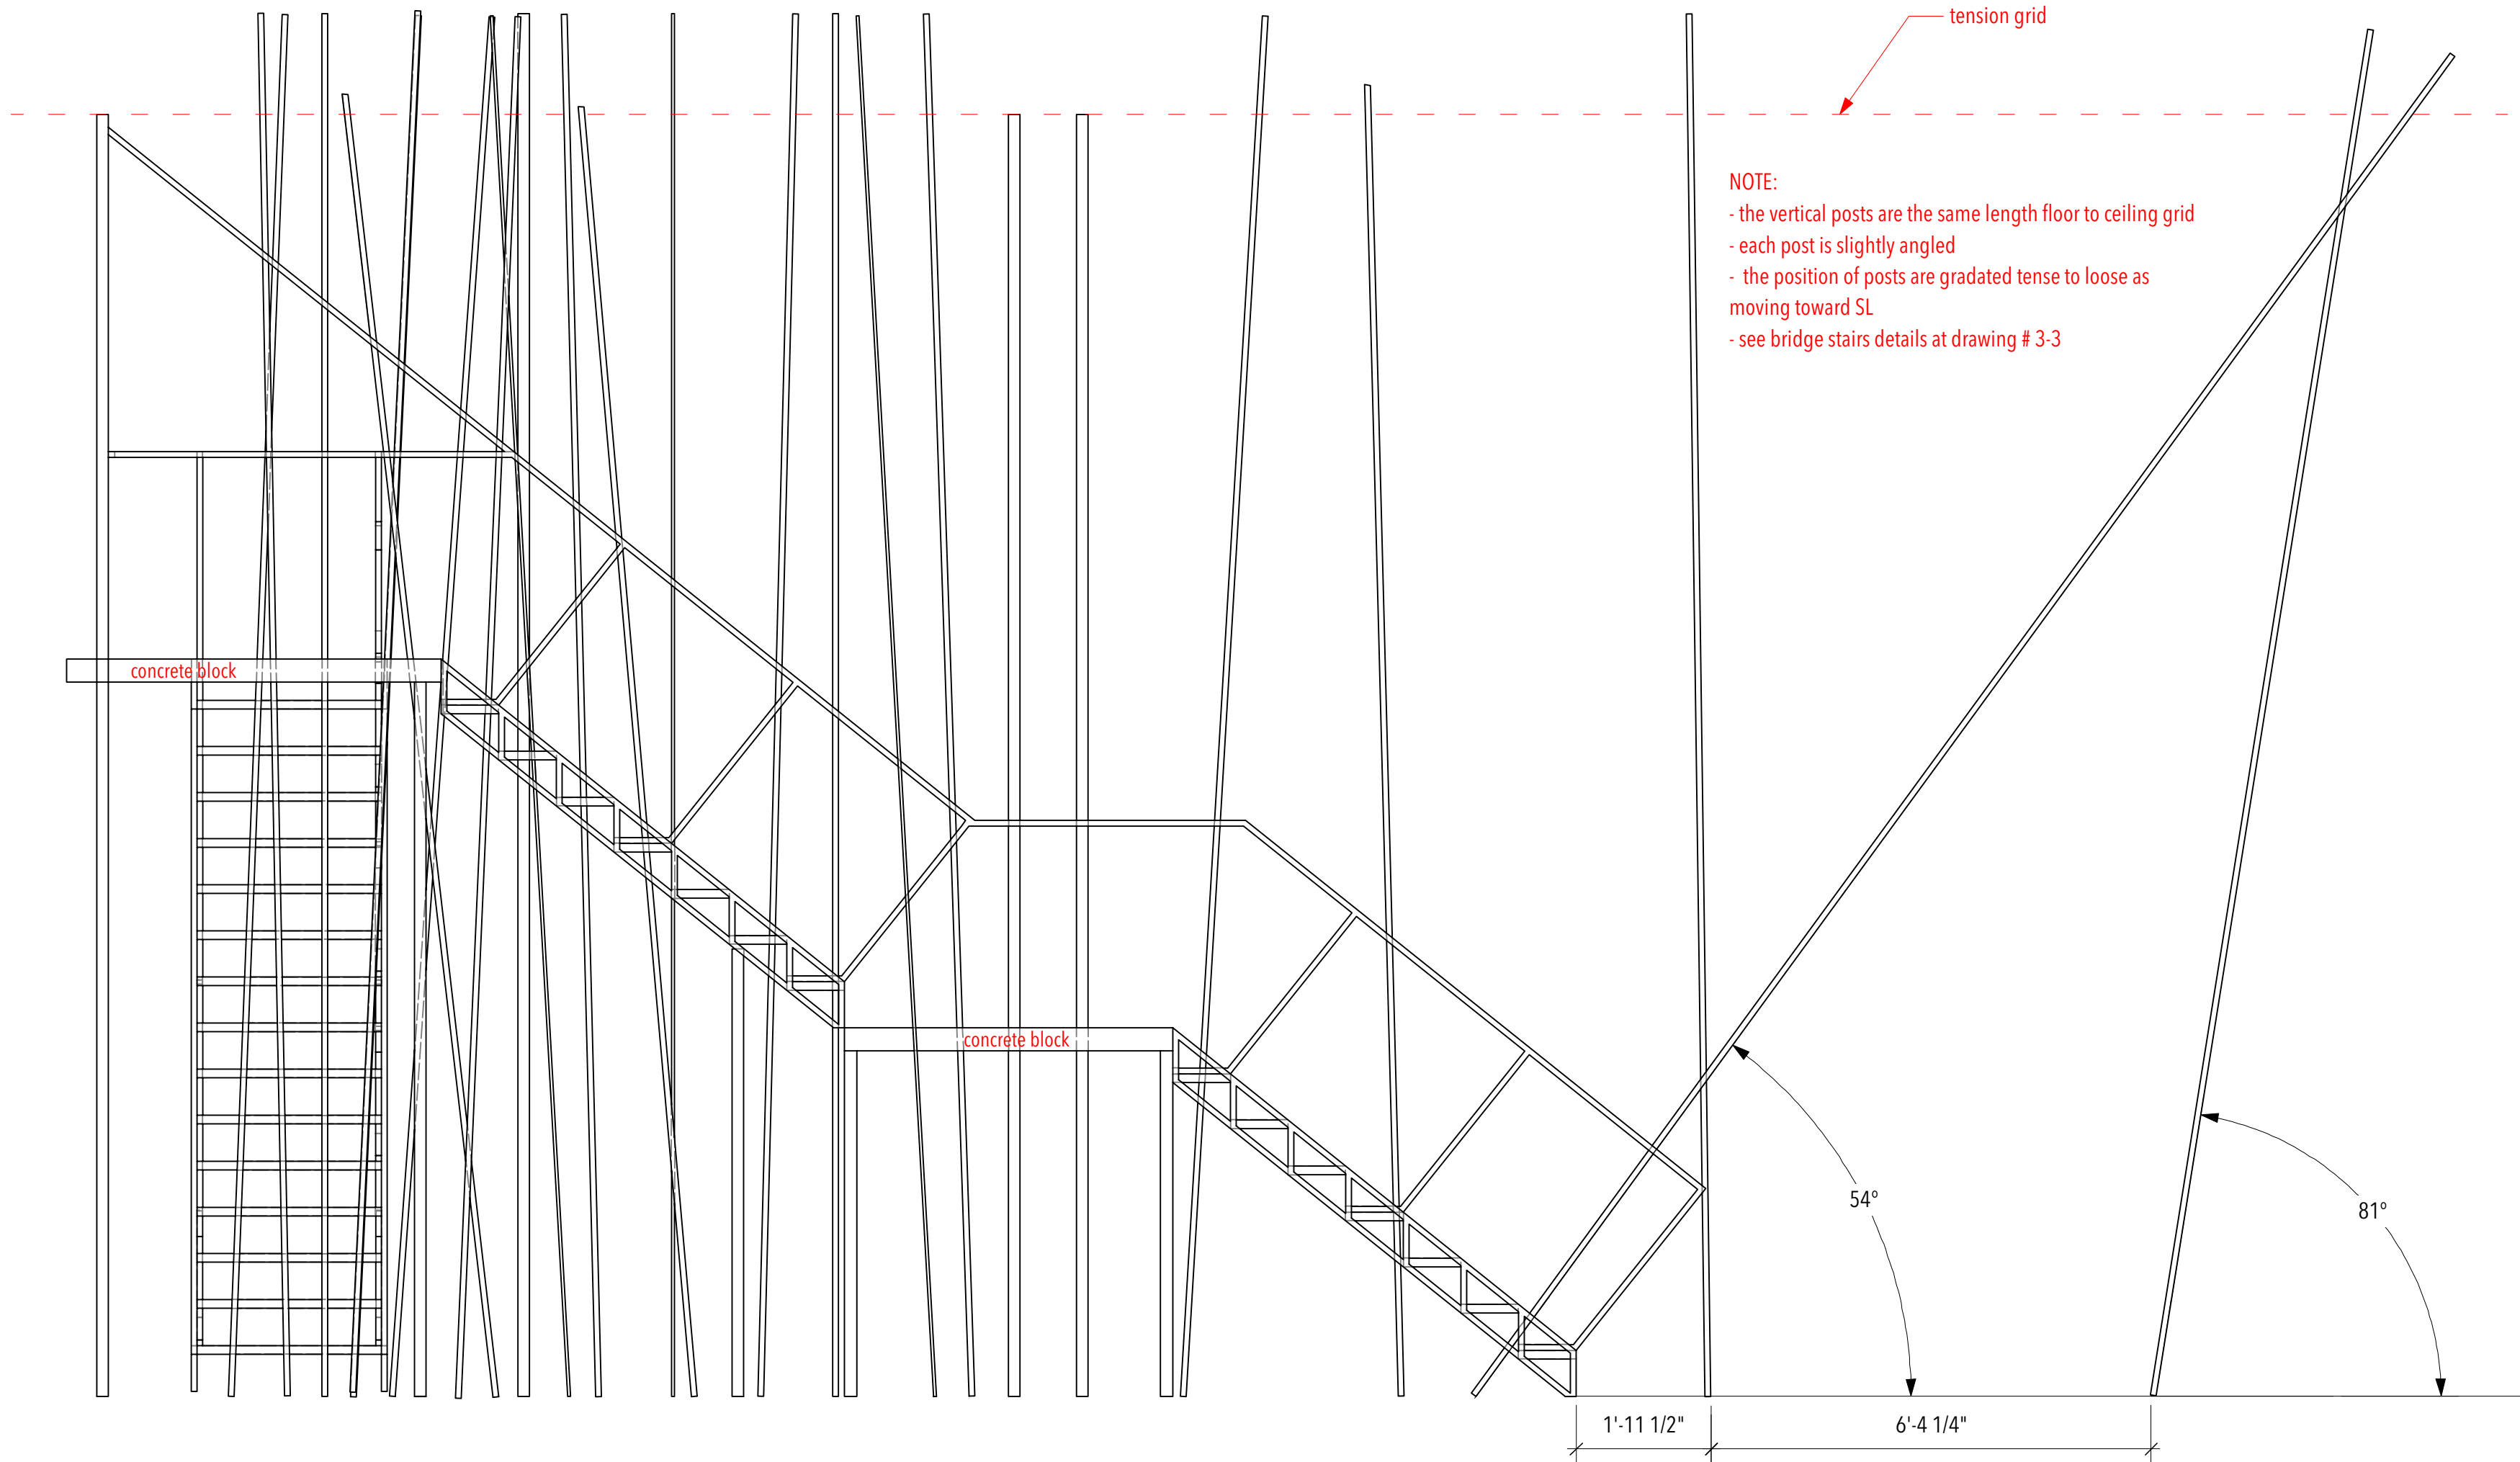

**A-2 Bridge: plan**

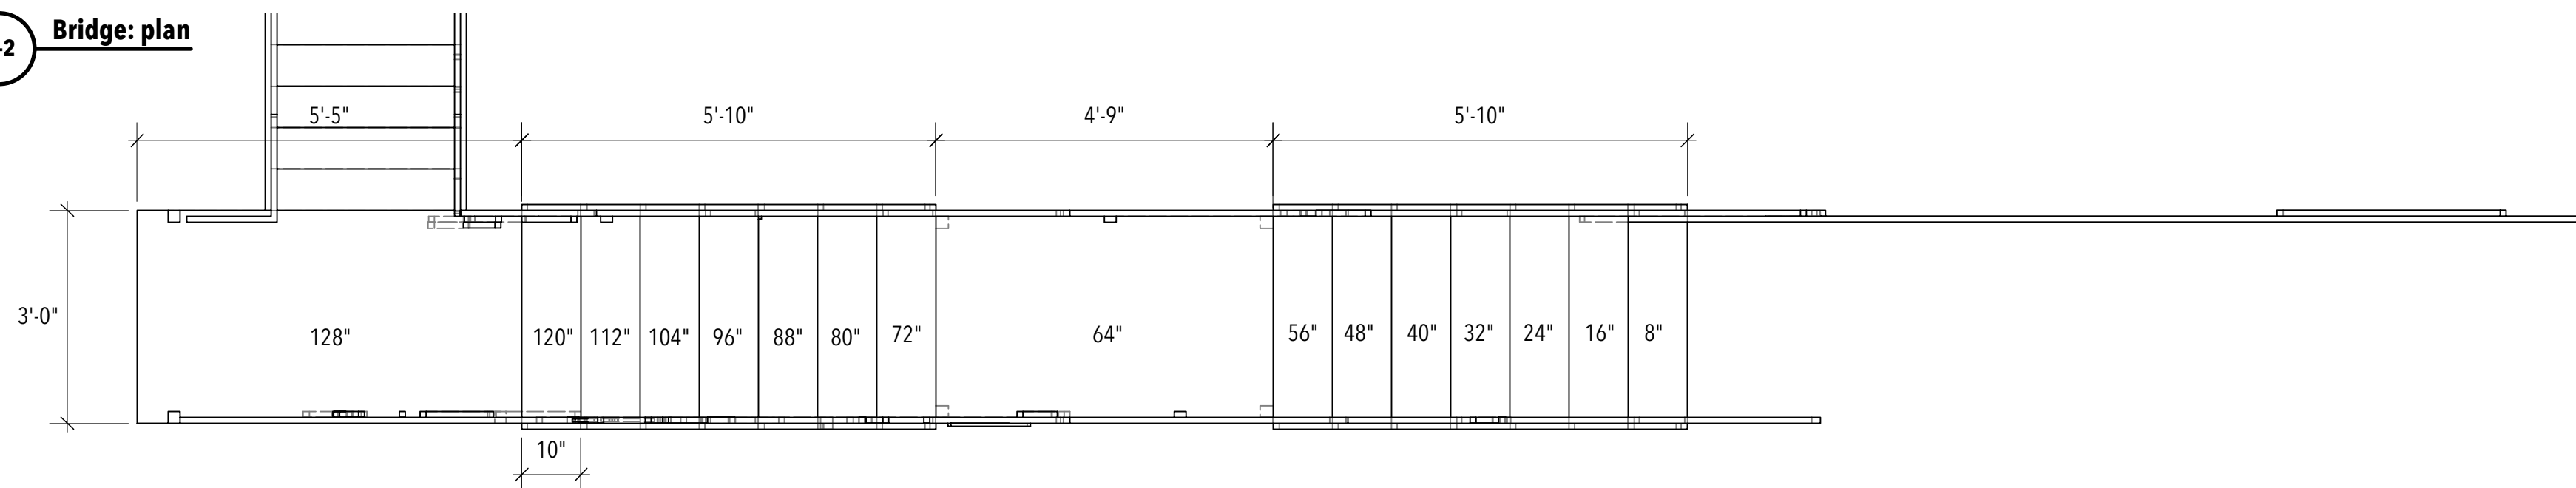

A-3 Bridge: perspective

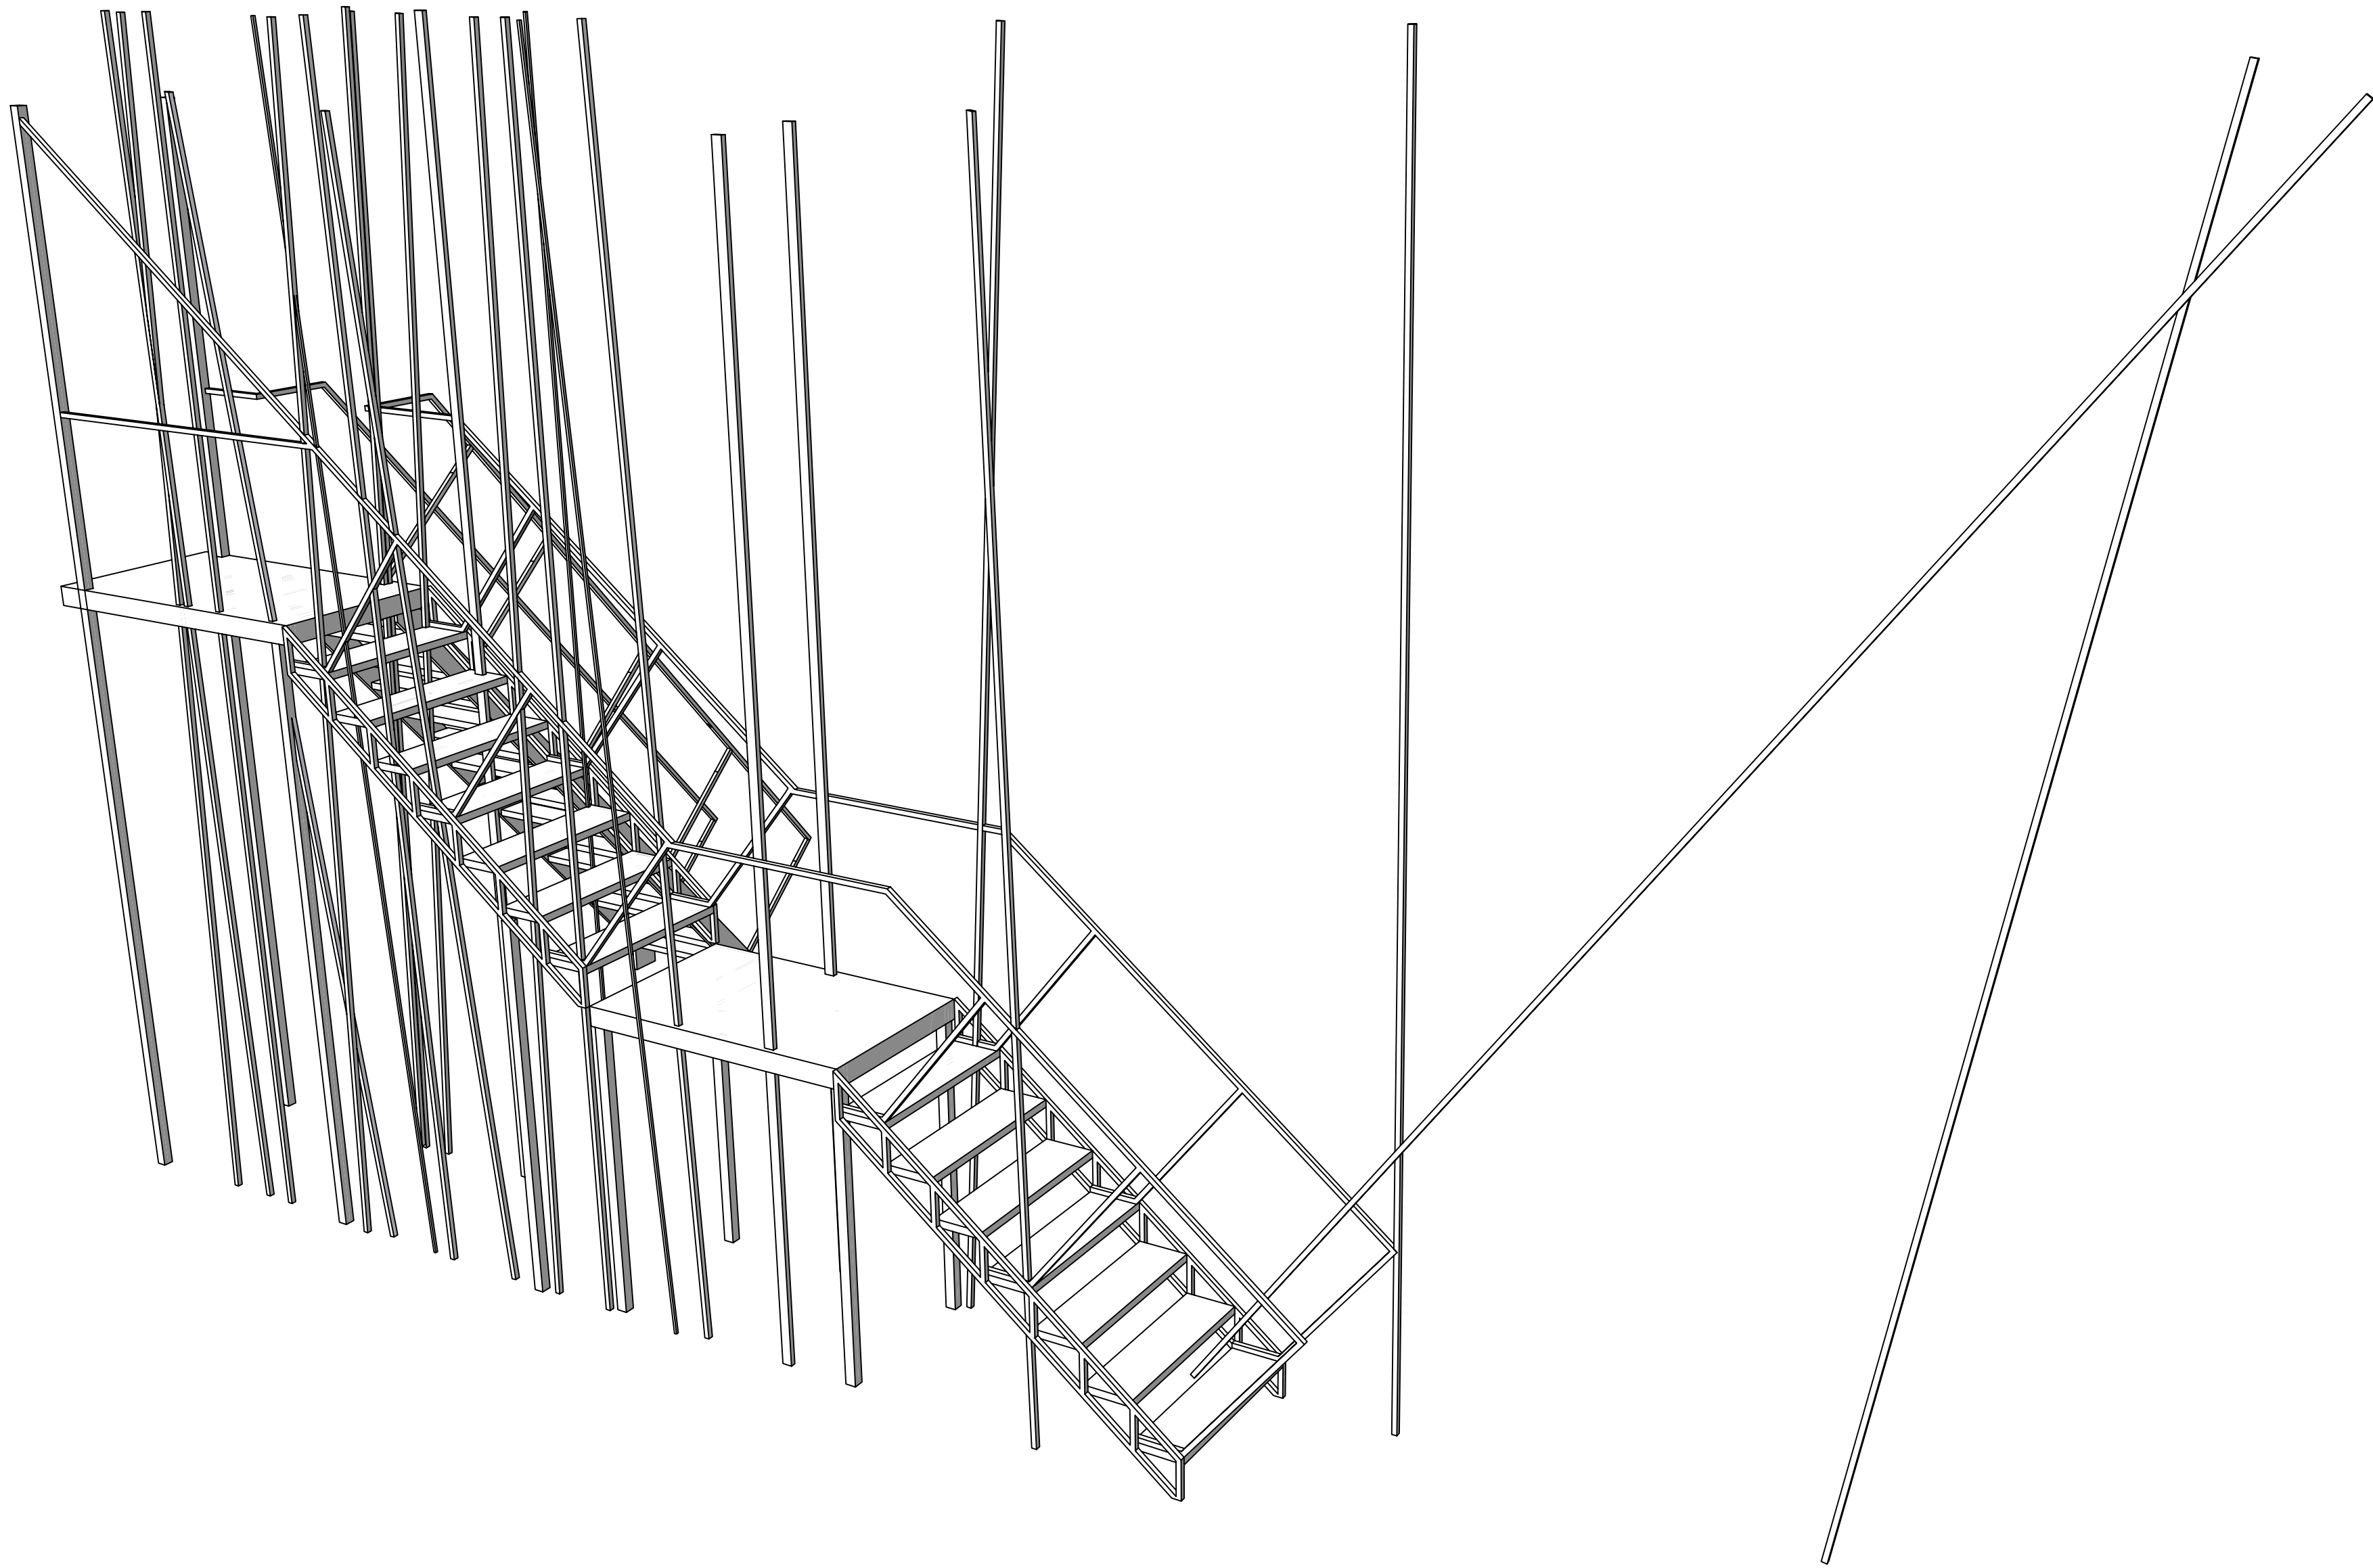

University of New Mexico Theatre and Dance Department

Director: Kate Clarke  
Scene Designer: Inseung Park  
Technical Director: Stephen Tomlin

# Polaroid Stories


Drafter: Inseung Park

Bridge: Perspective


Date: Sep 21, 2021

Scale: 1/2"=1'-0"

A-4 Bridge: stairs front

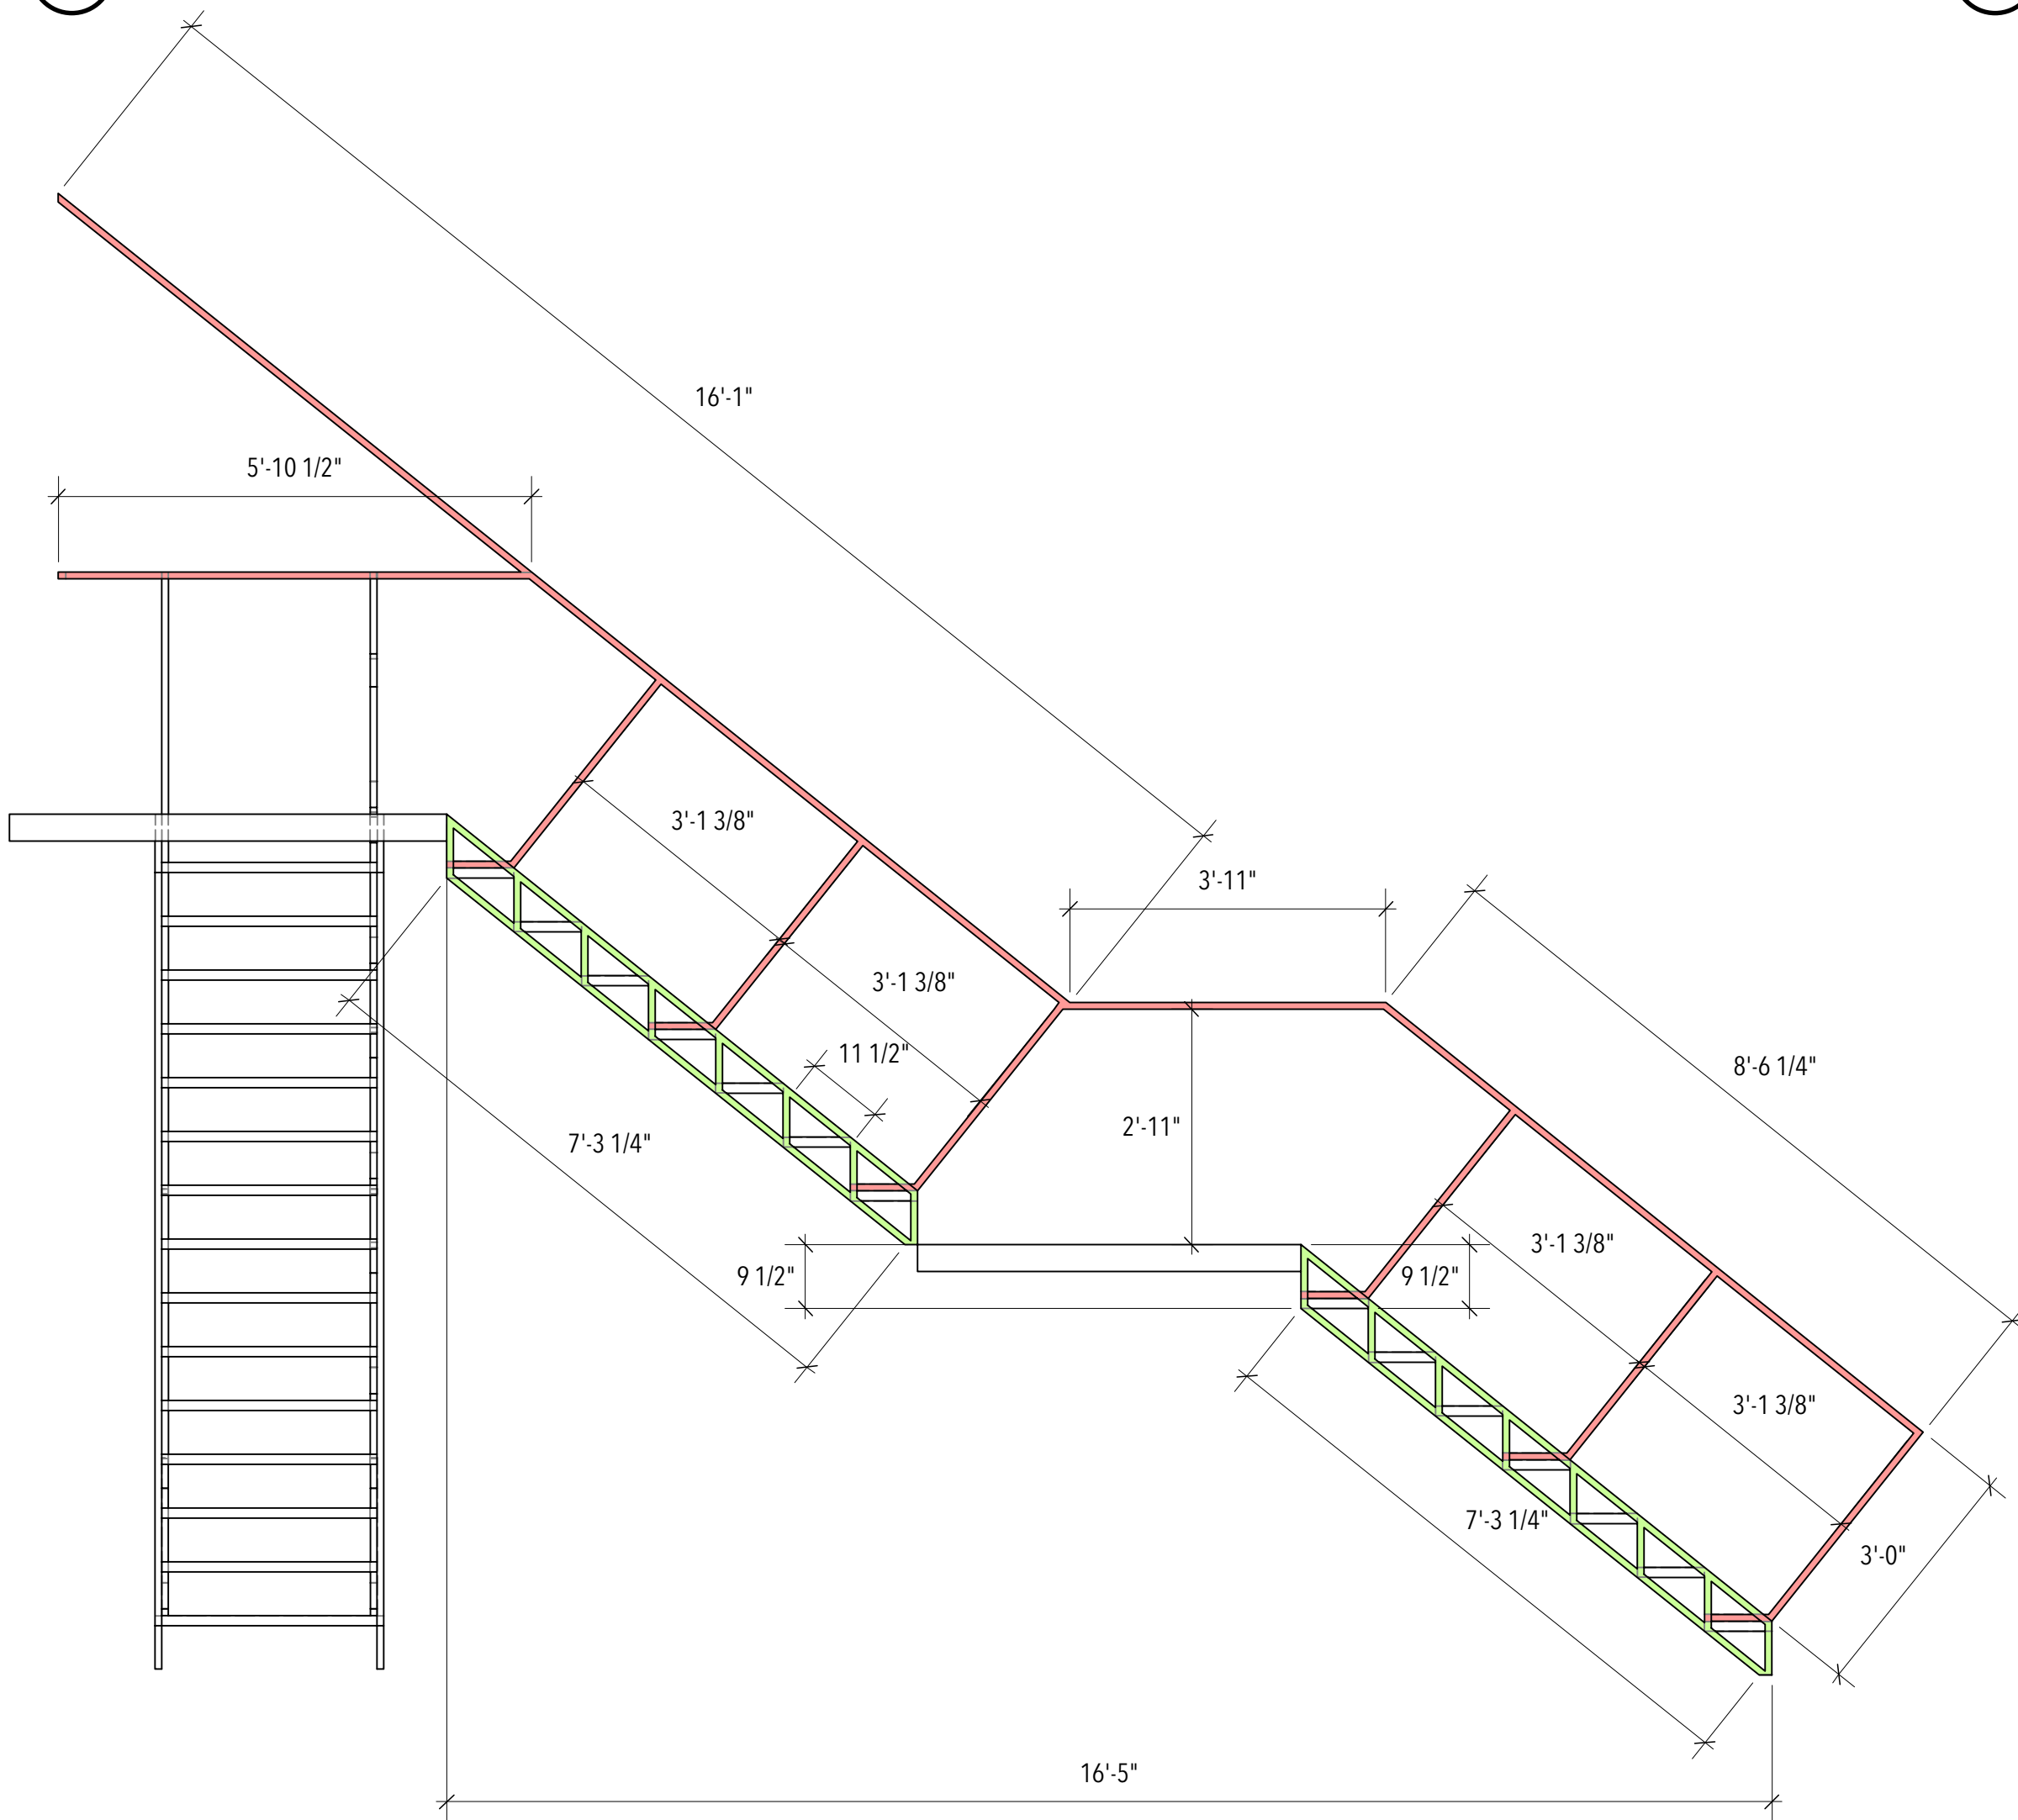

A-5 Bridge: stairs right

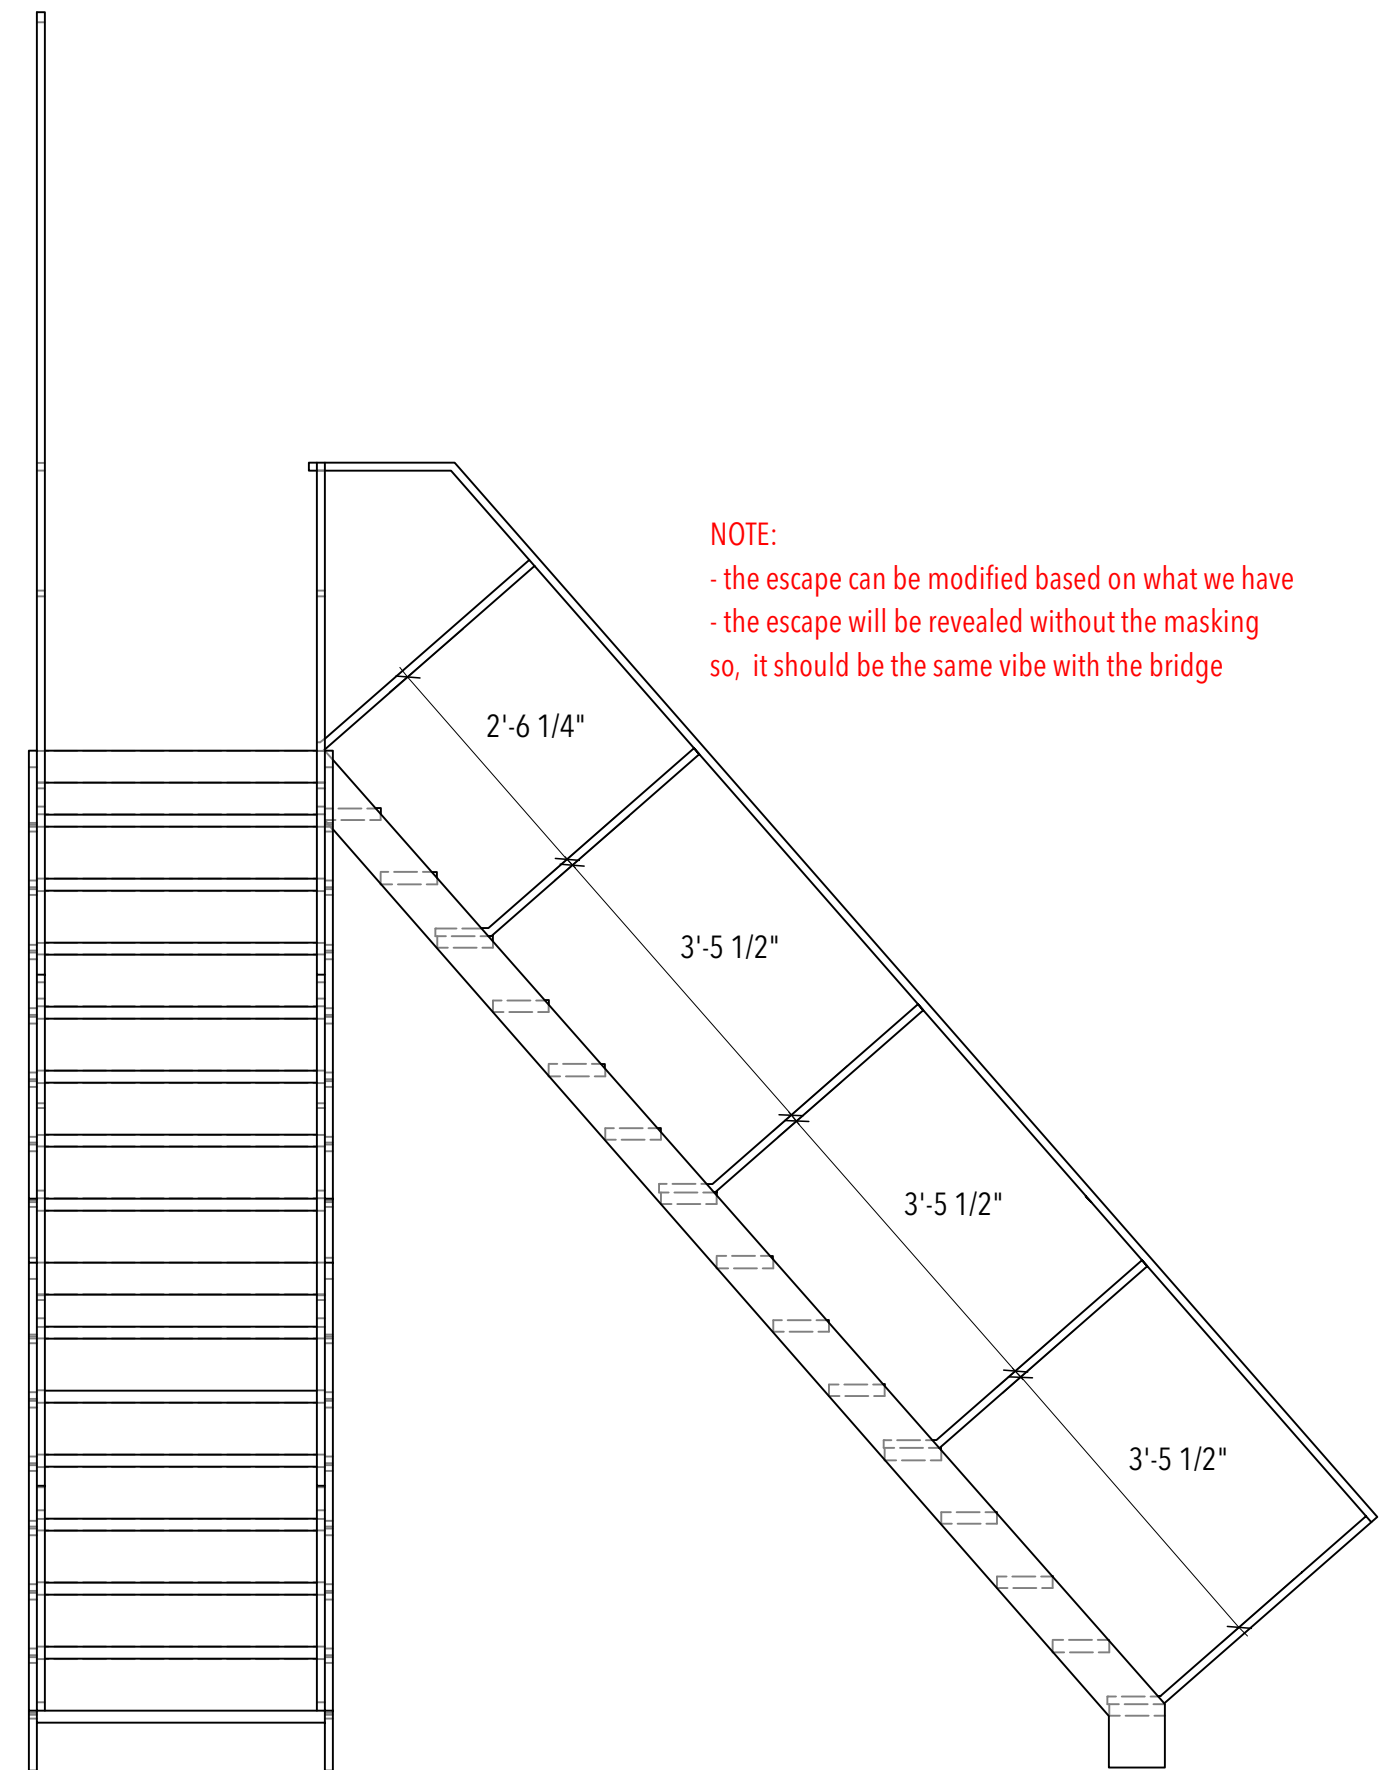

NOTE:  
 - the escape can be modified based on what we have  
 - the escape will be revealed without the masking  
 so, it should be the same vibe with the bridge

Director: Kate Clarke  
 Scene Designer: Inseung Park  
 Technical Director: Stephen Tomlin

University of New Mexico Theatre and Dance Department

**Polaroid Stories**


Drafter: Inseung Park

Bridge: stairs detail


Date: Sep 21, 2021

Scale: 1/2"=1'-0"

**B-1 Concrete Wall: front**

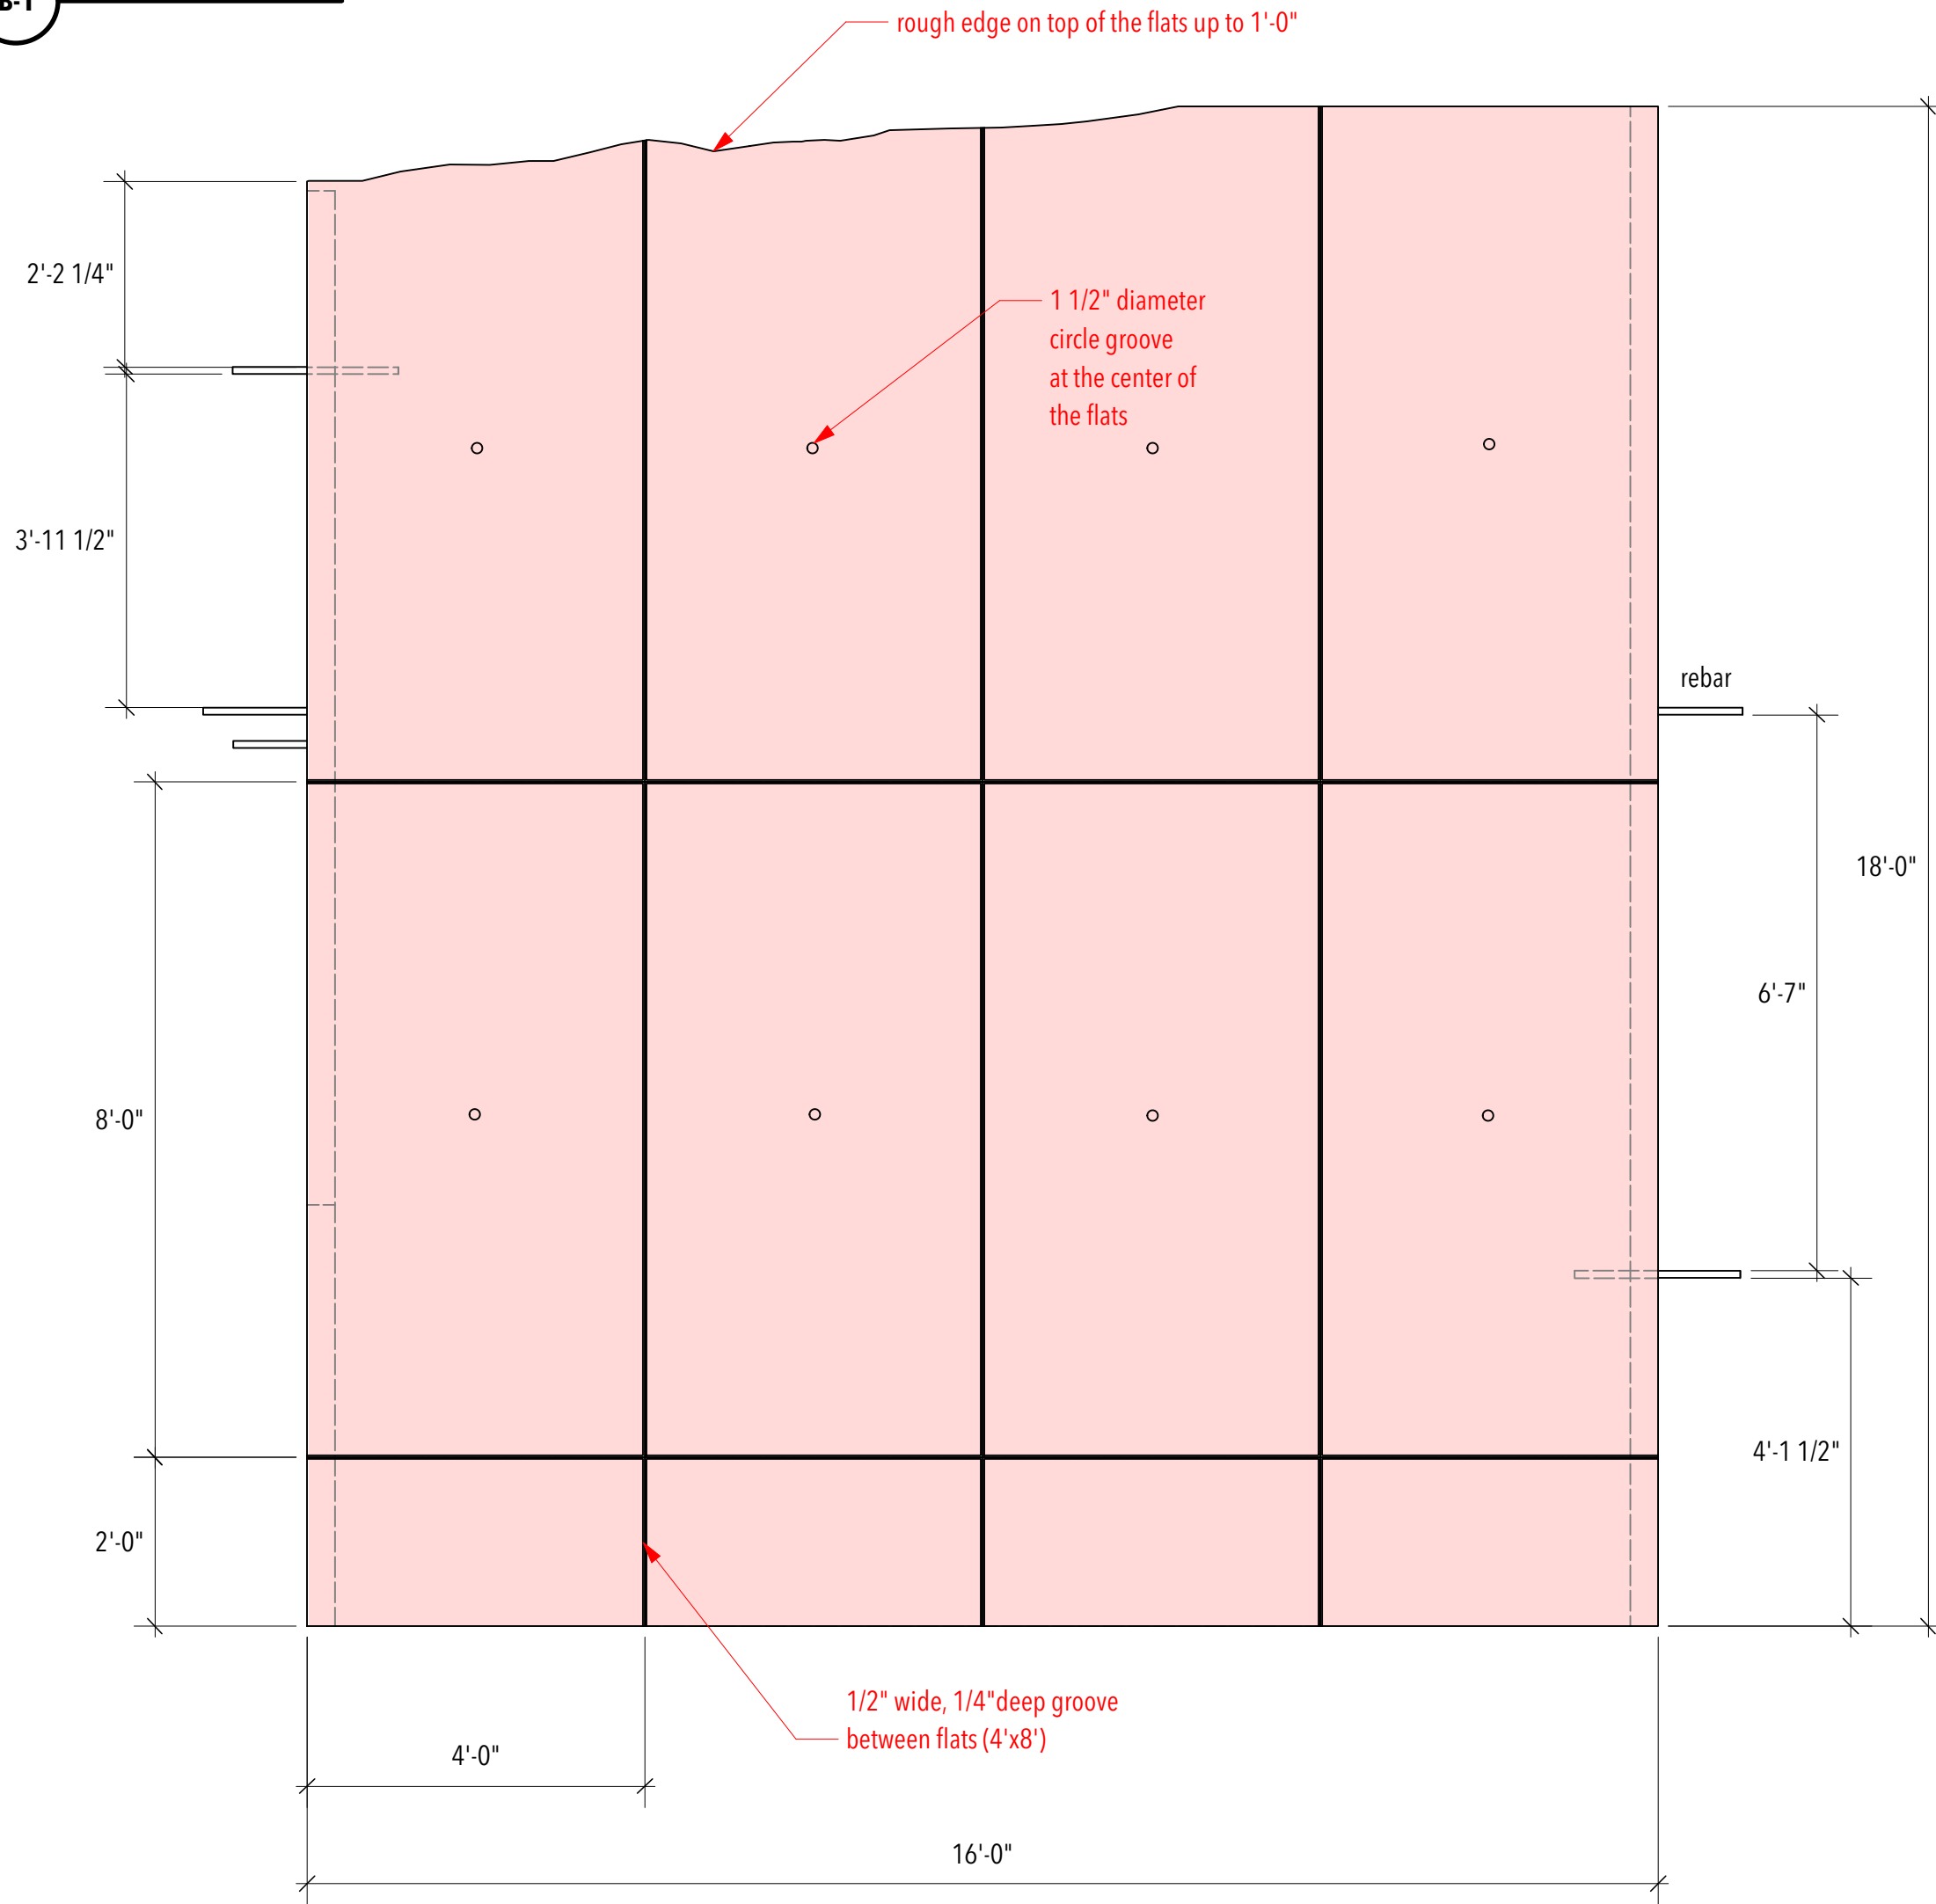

**B-2 Concrete Wall: right**

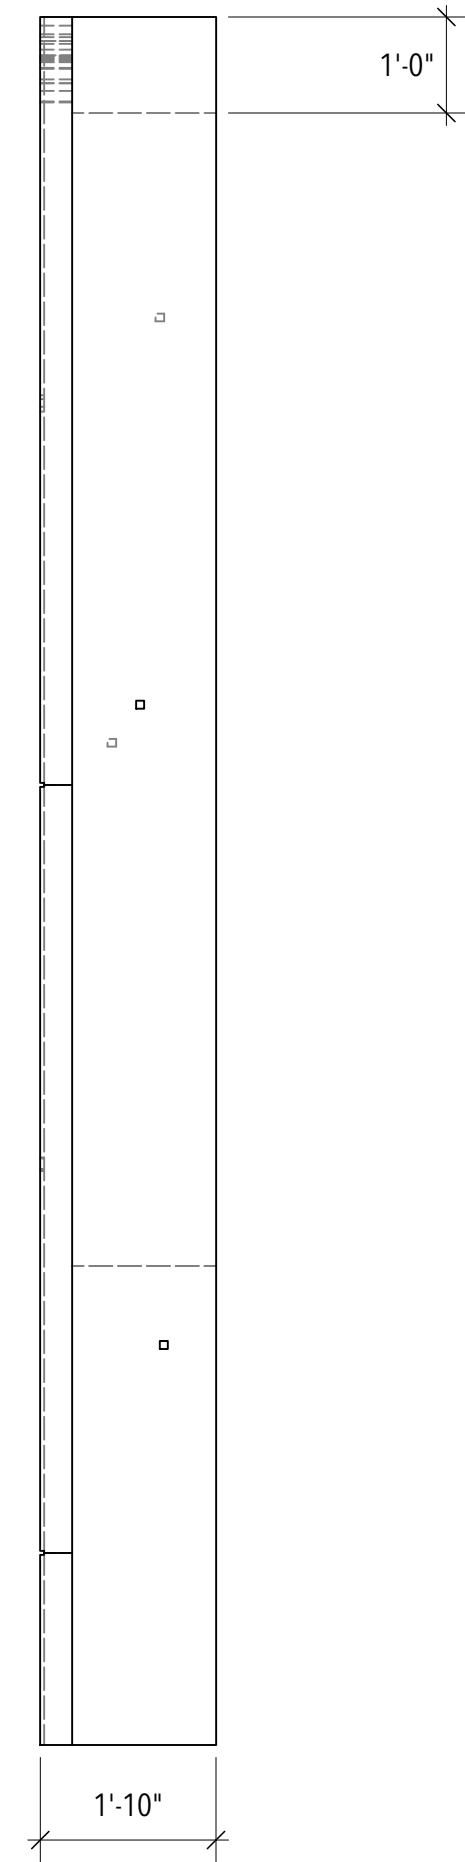

**B-3 Concrete Wall: plan**



University of New Mexico Theatre and Dance Department		<b>4</b>	014
<b>Polaroid Stories</b>		Concrete Wall	Date: Sep 21, 2021
Director: Kate Clarke Scene Designer: Inseung Park Technical Director: Stephen Tomlin		Drafter: Inseung Park	Scale: 1/2" = 1'-0"