



2 Kitchen Unit

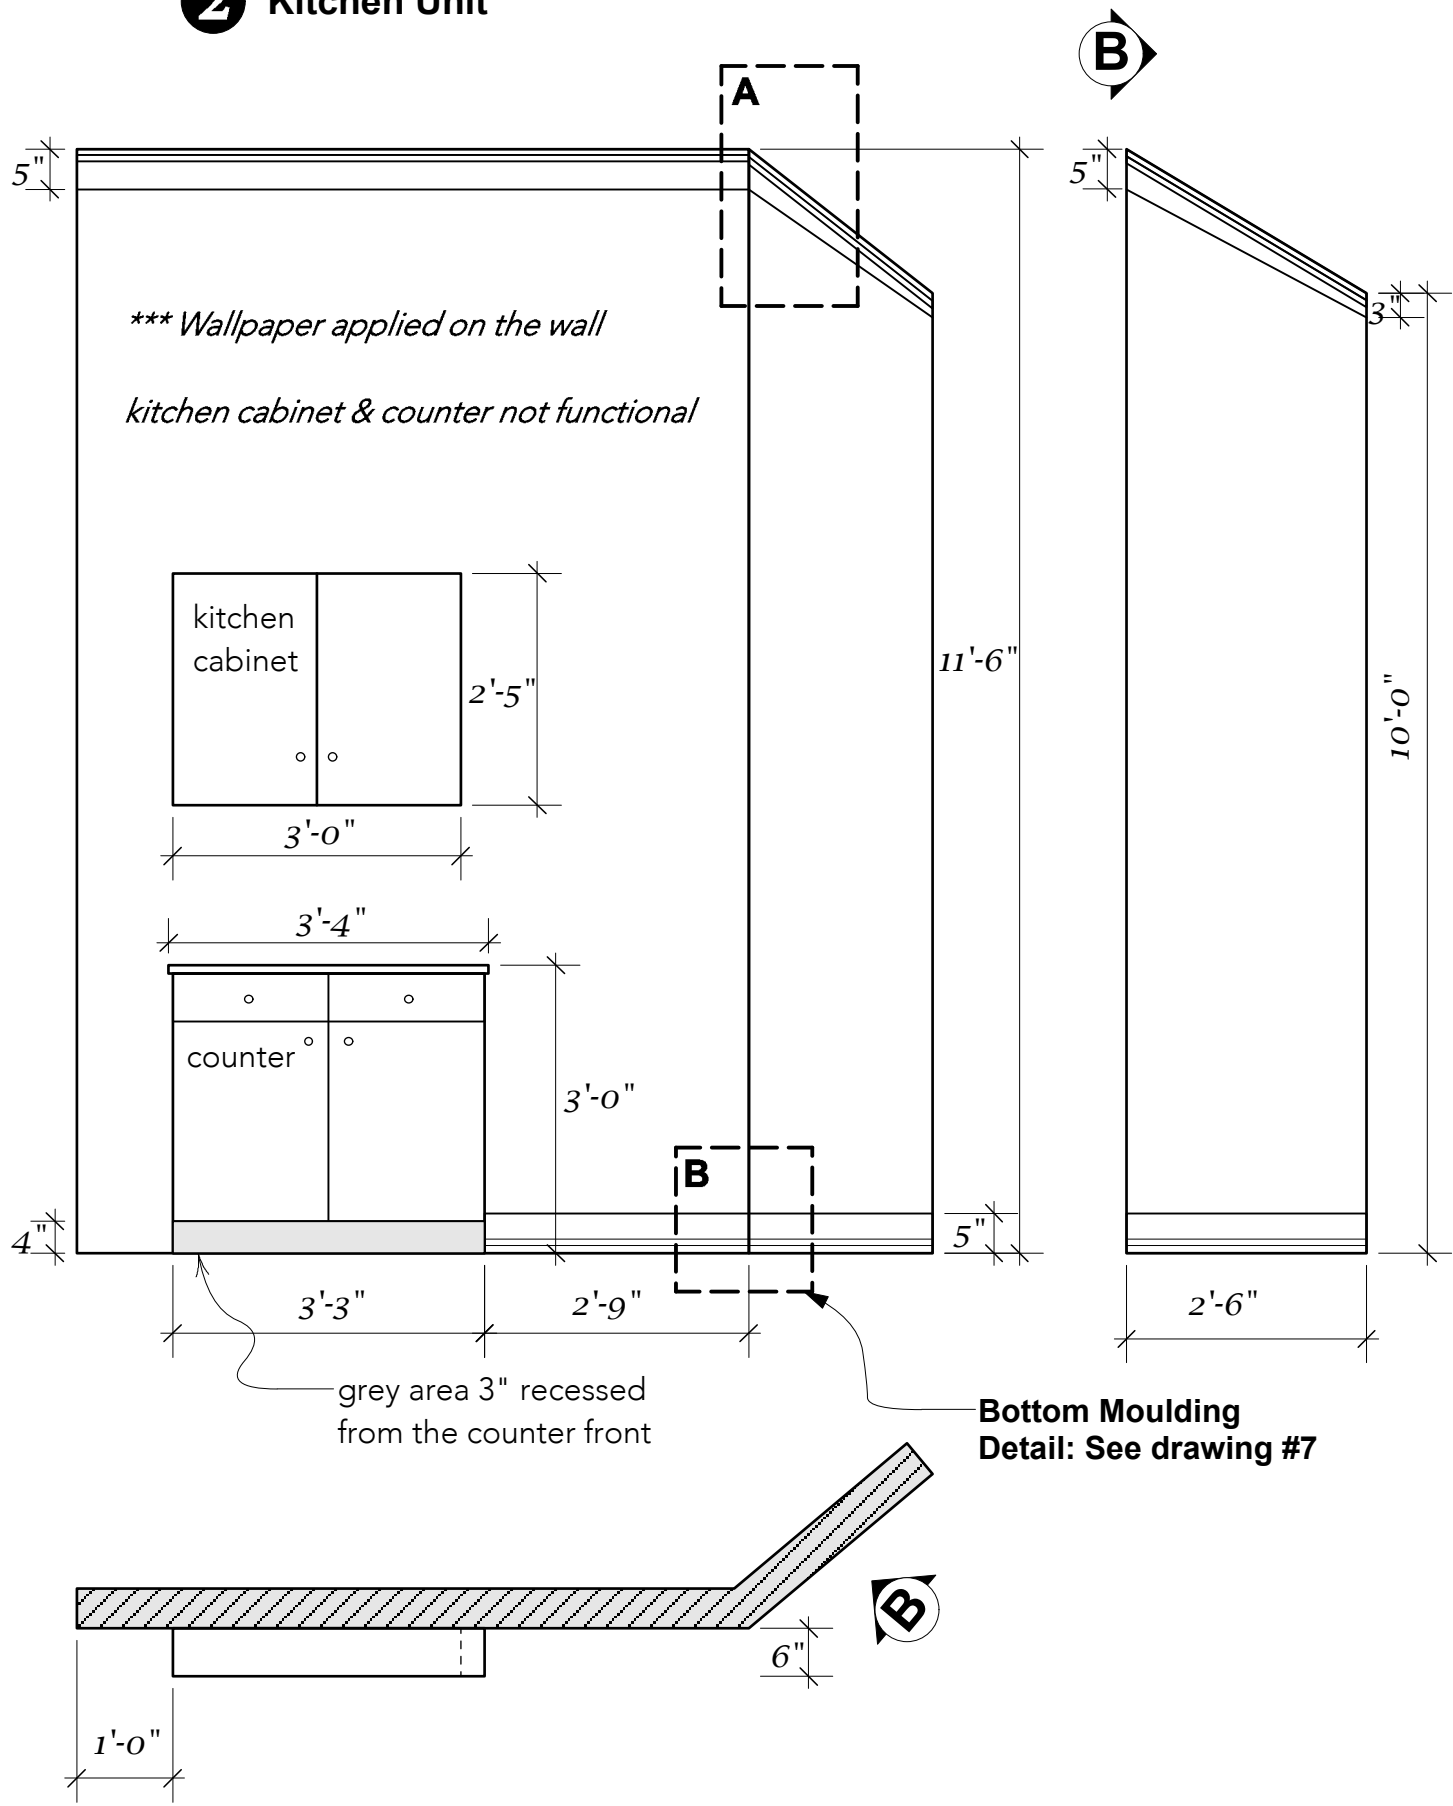

A. Kitchen Unit Crown Moulding Detail
Scale: 1'=1'-0" (actual scale)

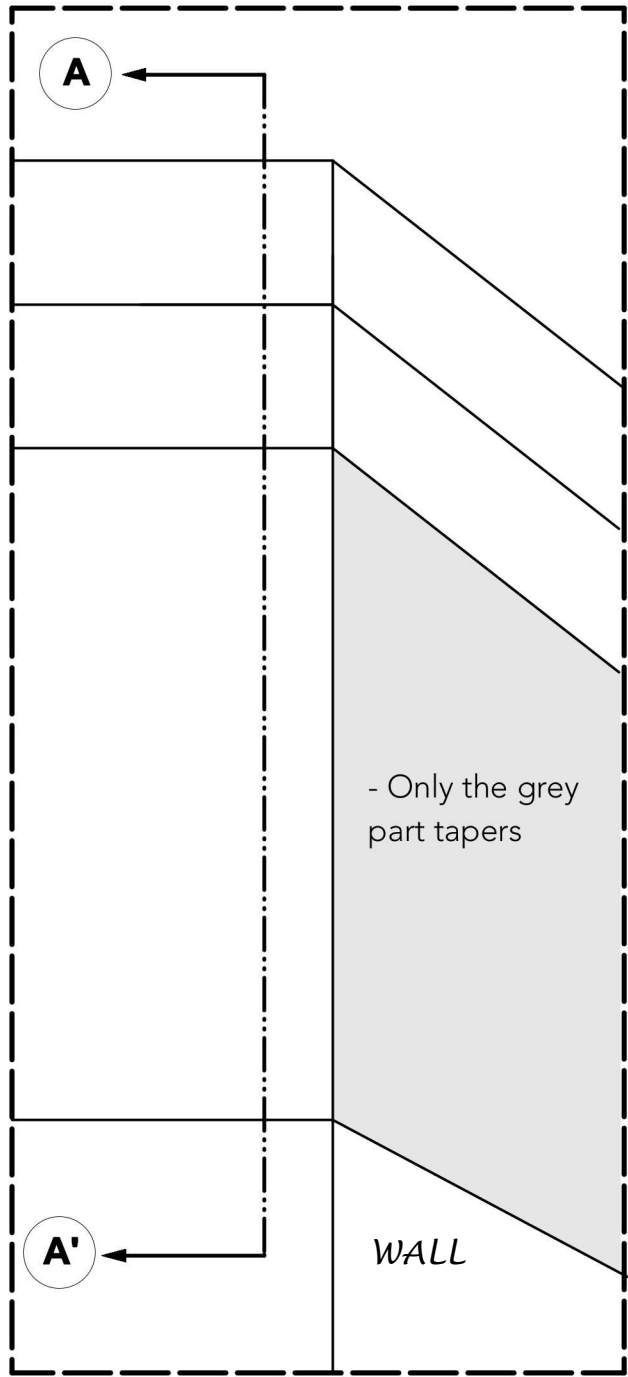

AA' Crown Moulding Section Detail
Scale: 1'= 1'-0" (actual scale)

