


1 Skylight Unit (frame and plates)

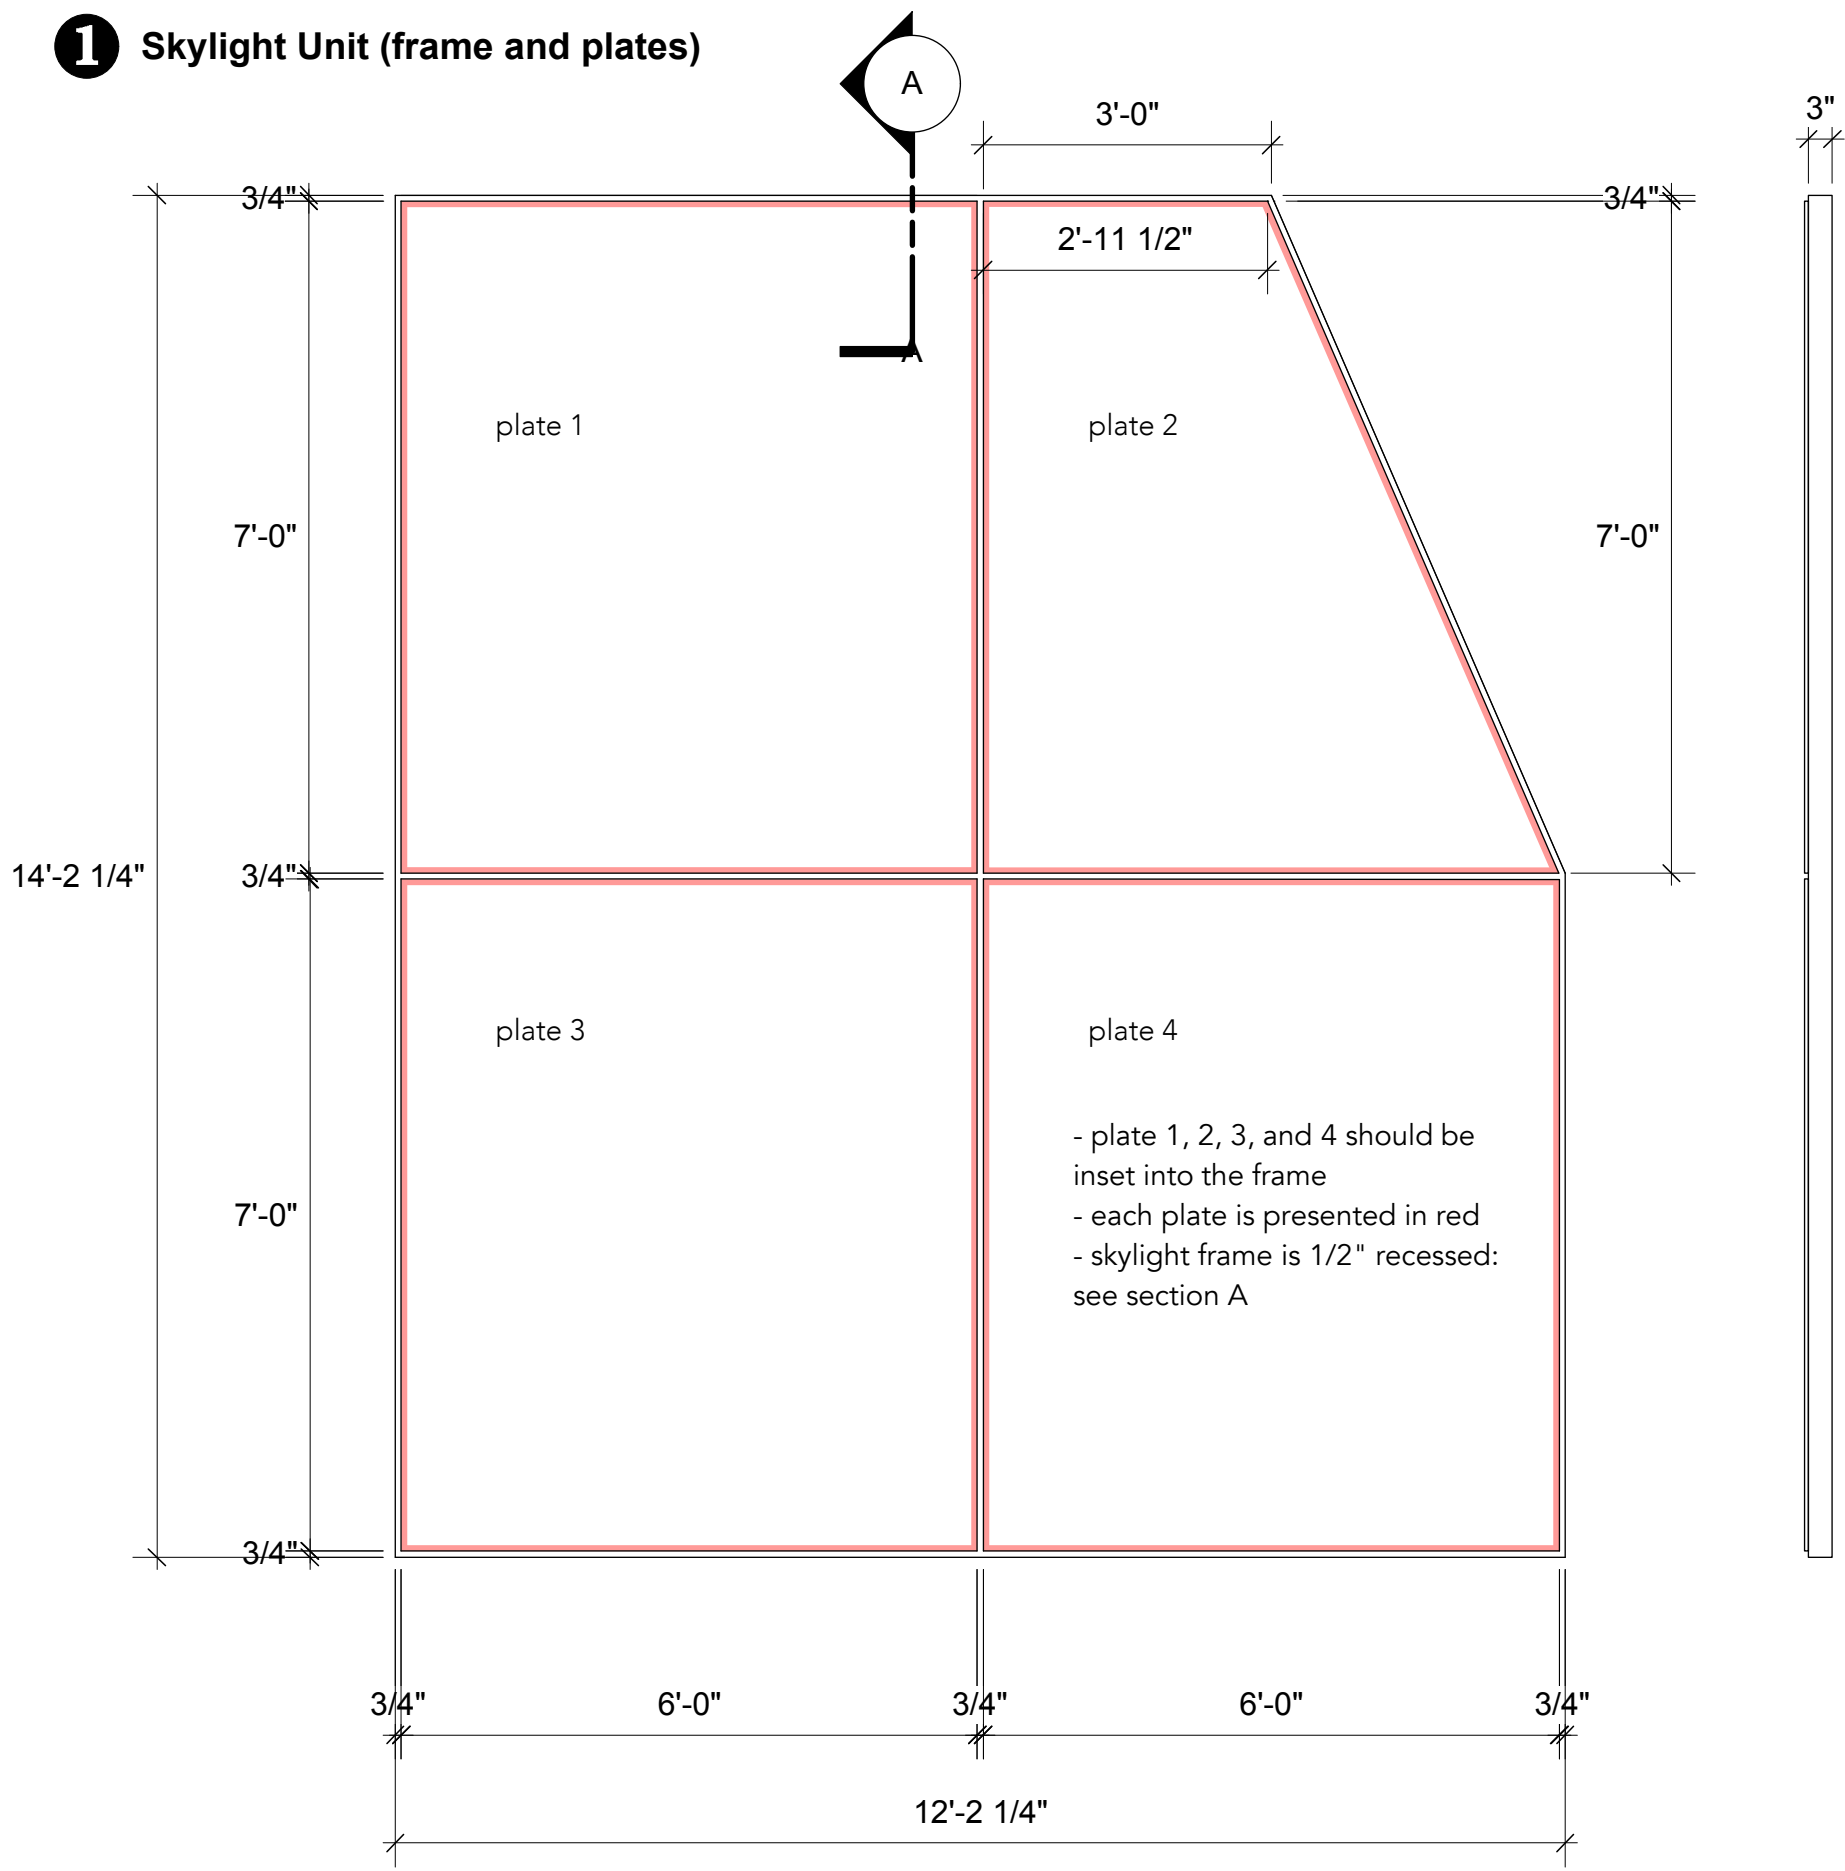

Section A (scale: 1:1)

