


A-1 oval ramp: front
Scale: 1/2" = 1'-0"

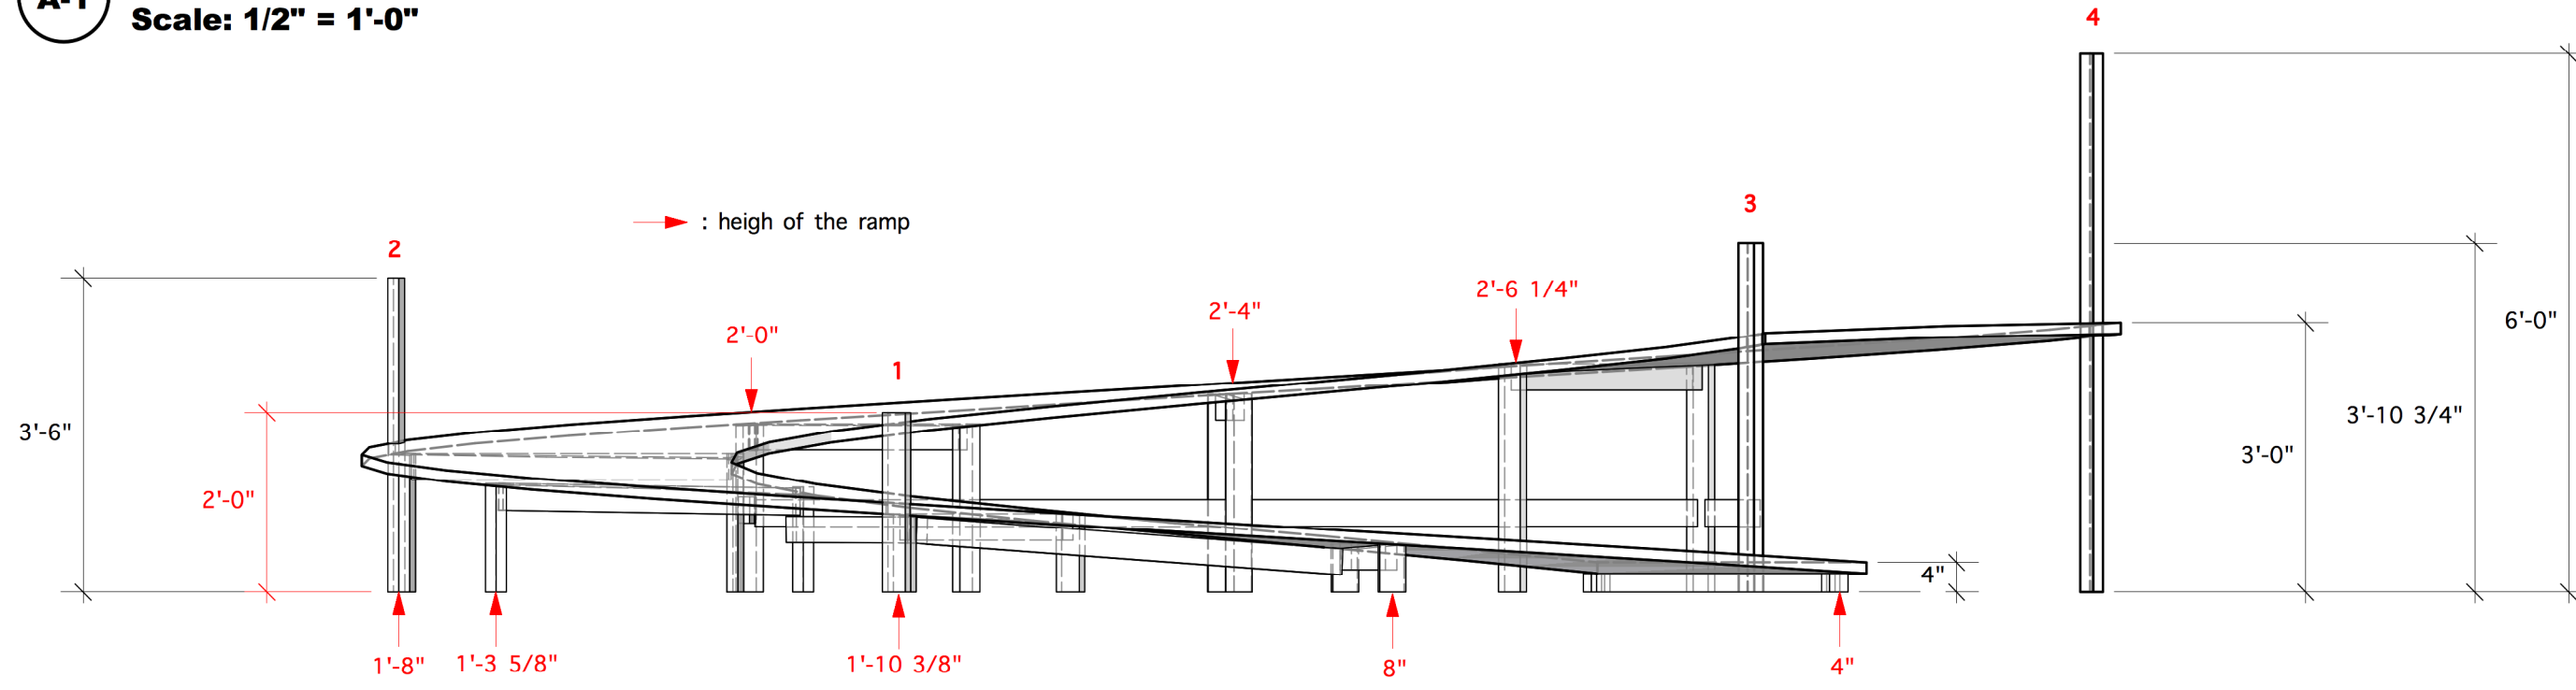

A-2 oval ramp: plan
Scale: 1/2" = 1'-0"

