



**D-3 Clock 2: Right Isometric**  
Scale: 1" = 1'-0"

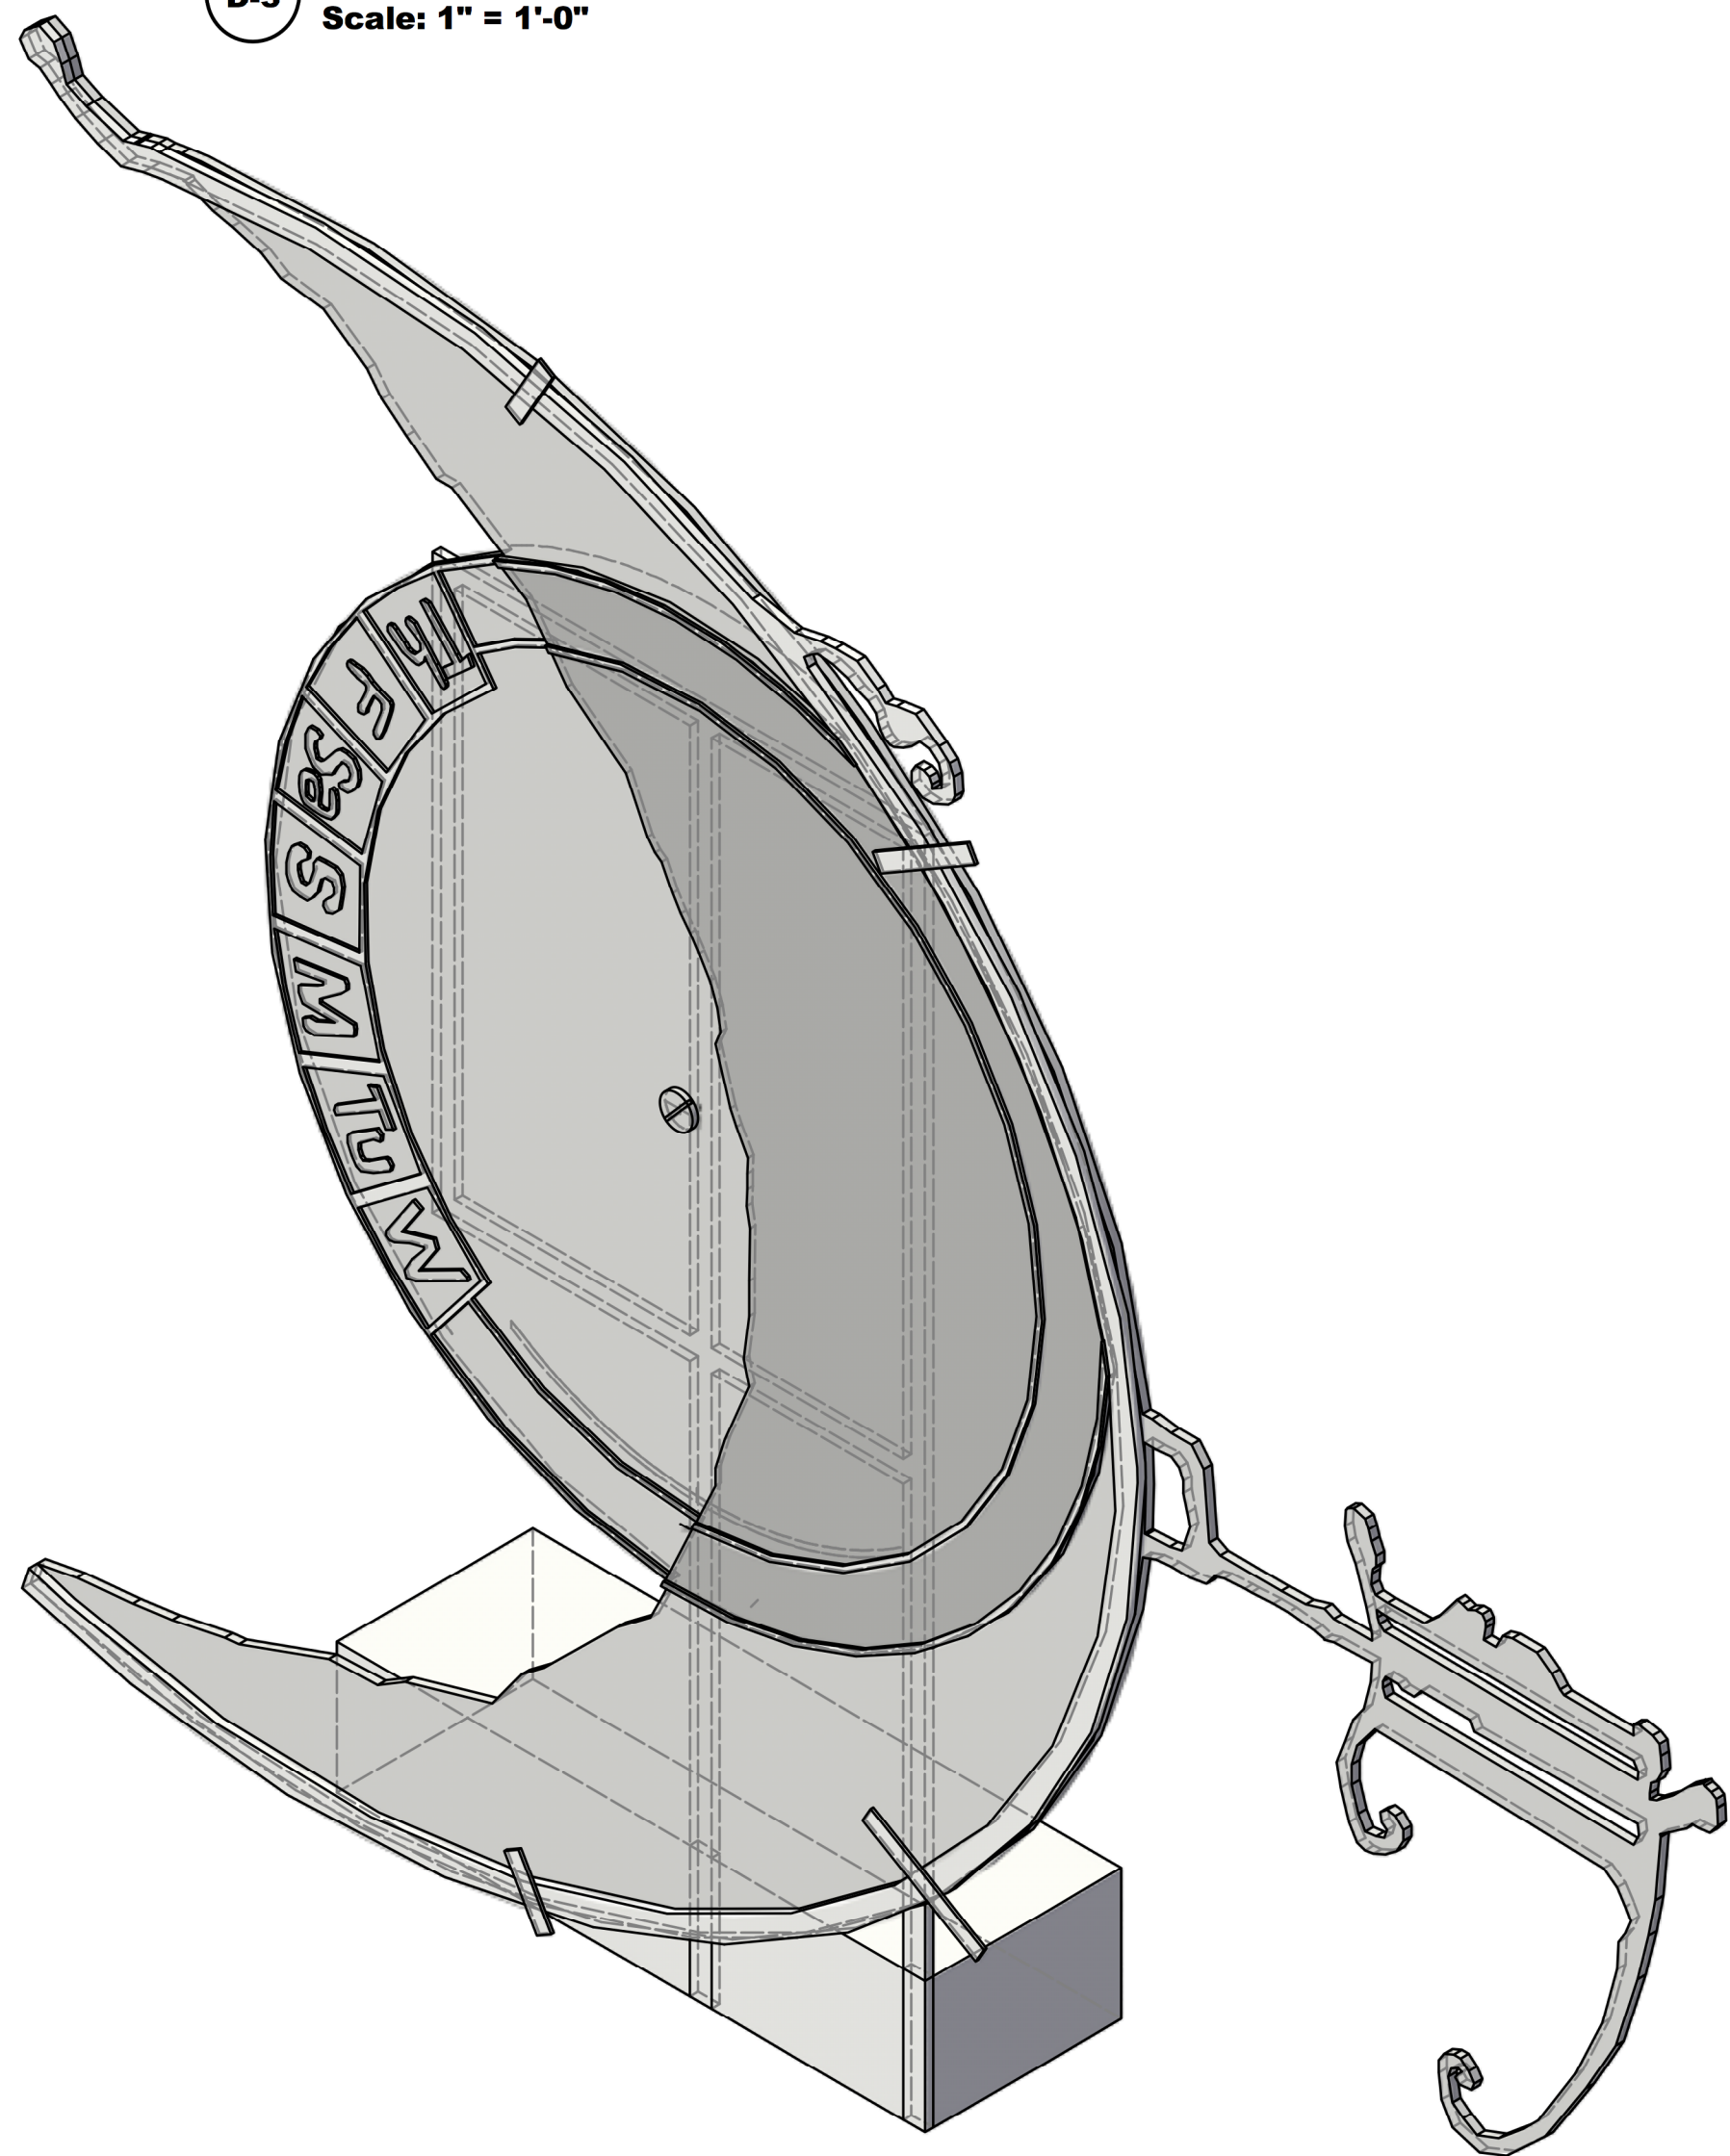

**D-4 Clock 2: Left Isometric**  
Scale: 1" = 1'-0"

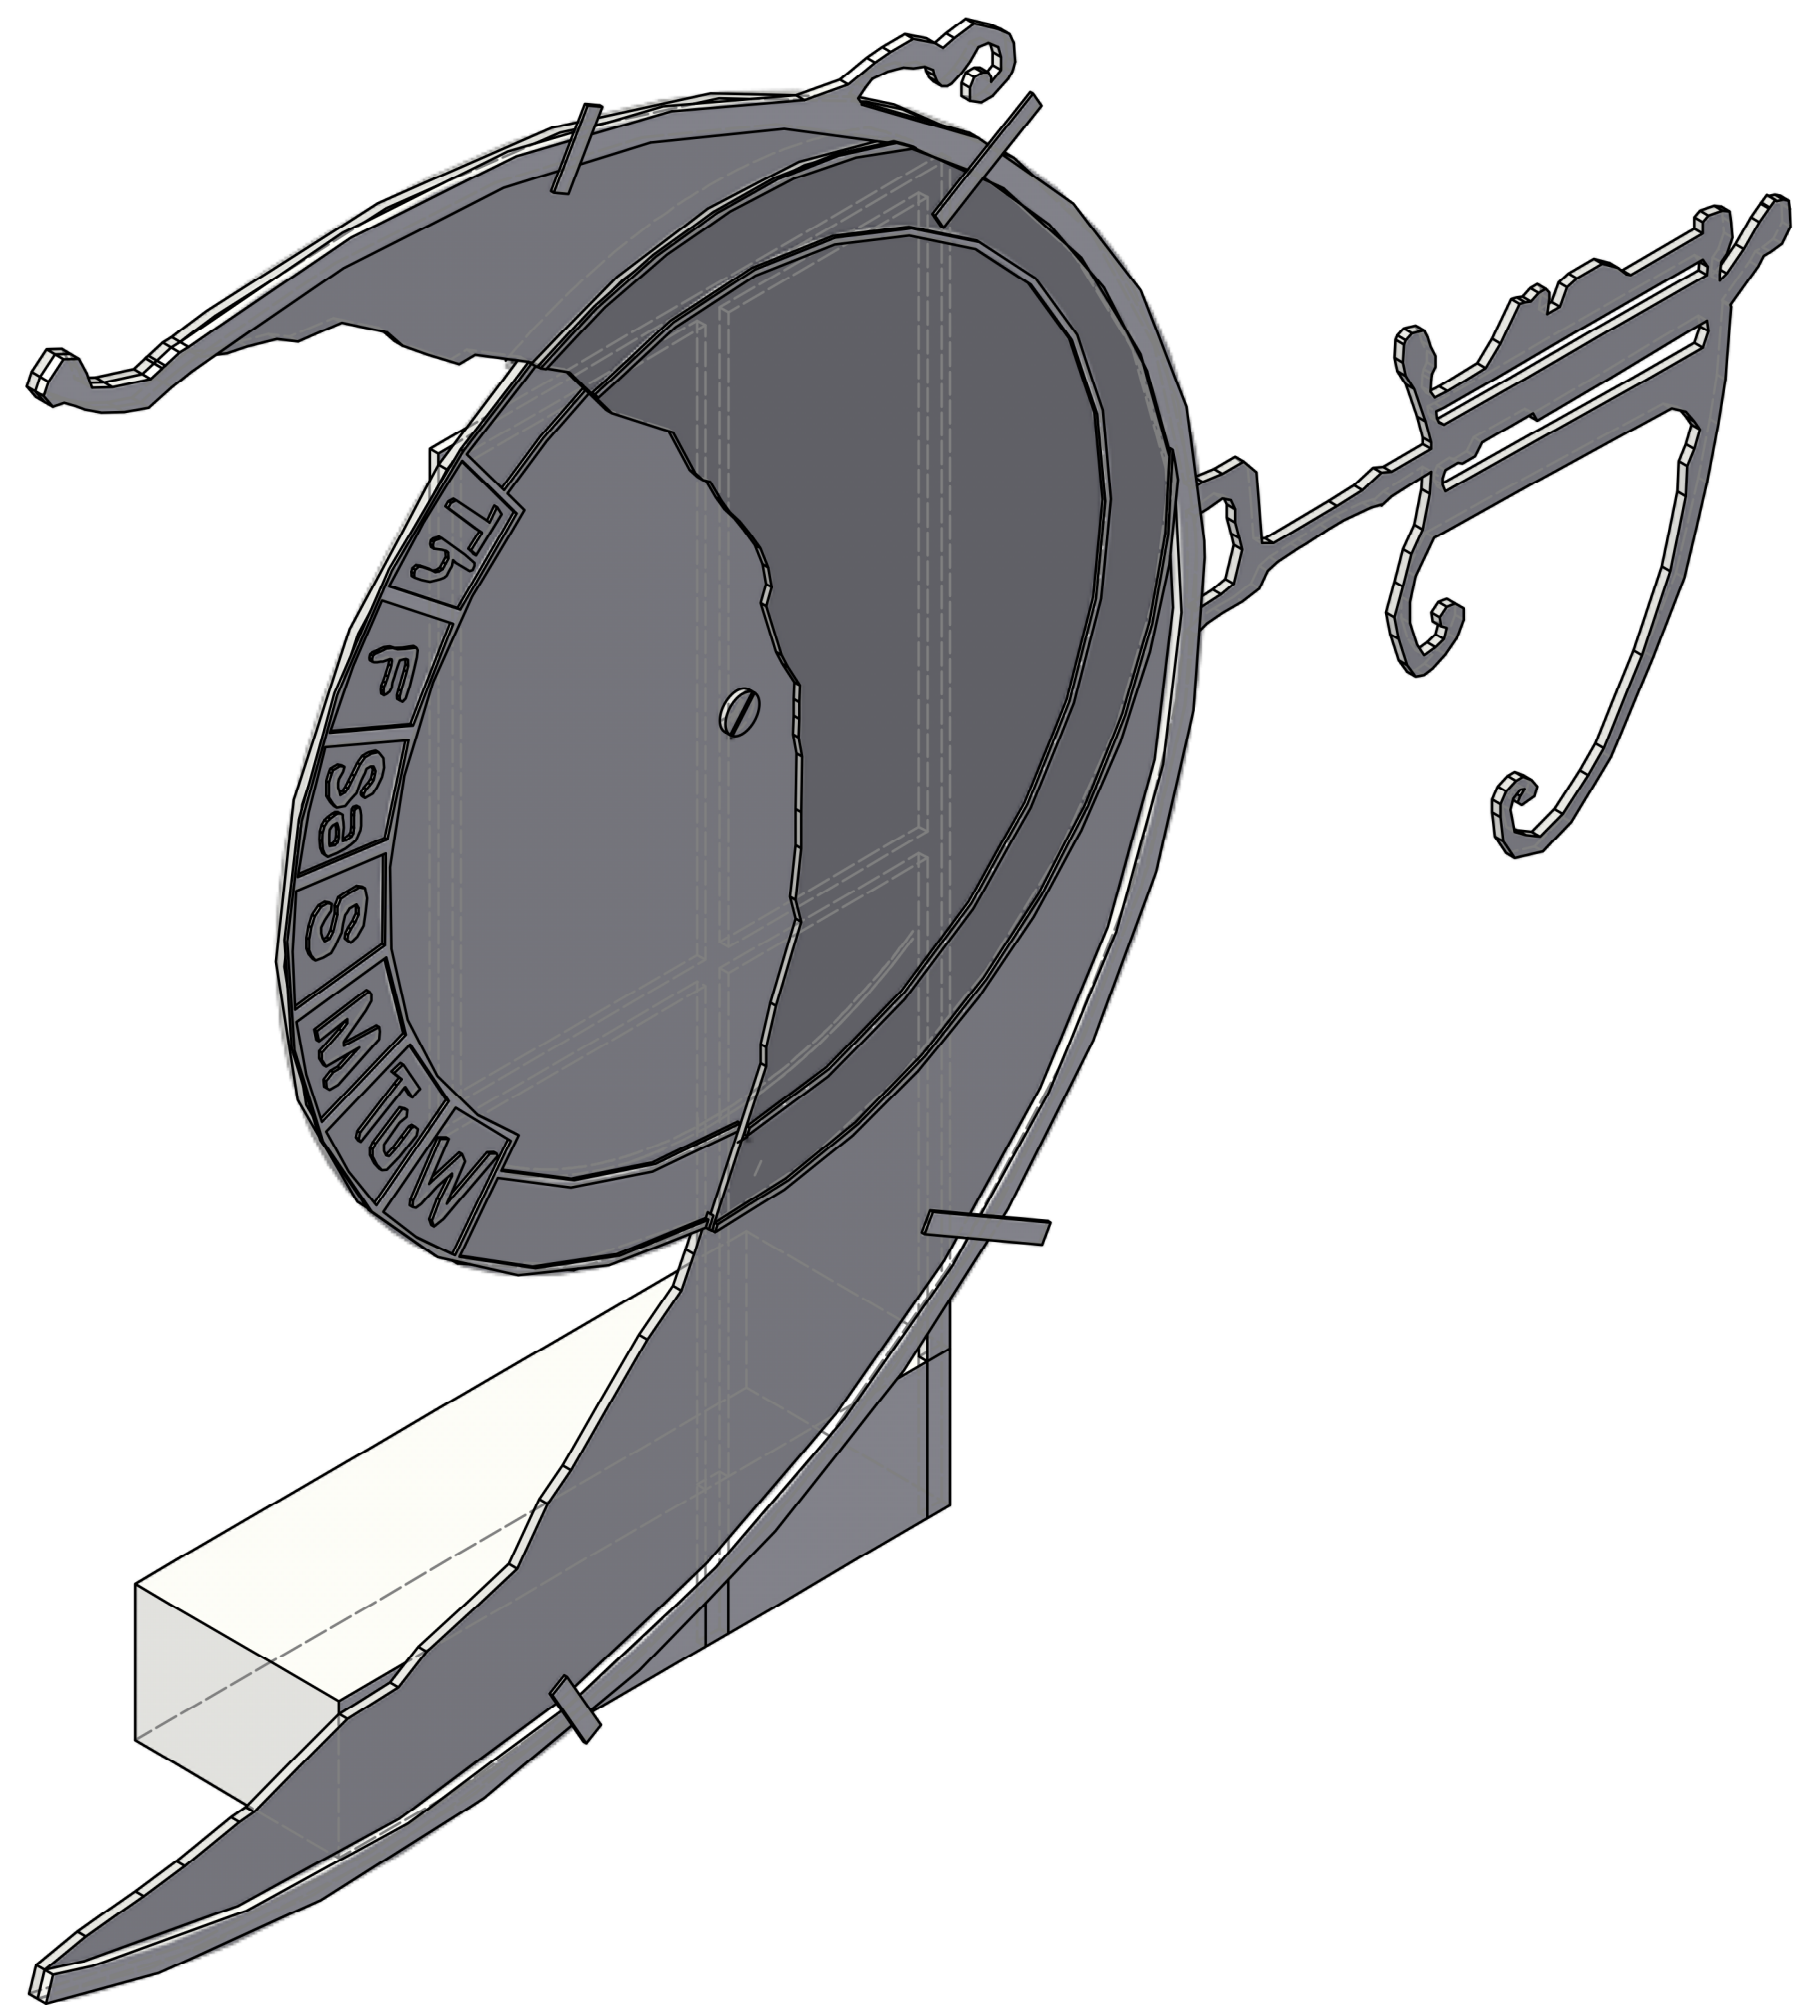

Stage West Theatre

**EVERYBODY**

Director: Jake Nice  
Scene Designer: Inseung Park  
Technical Director: L. W. Miller

Clock SR: Isometric View

Drafter: Inseung Park

Scale: 1"=1'-0"

Date: Nov 9, 2018