



E-1 landscape line: front
Scale: 1" = 1'-0"

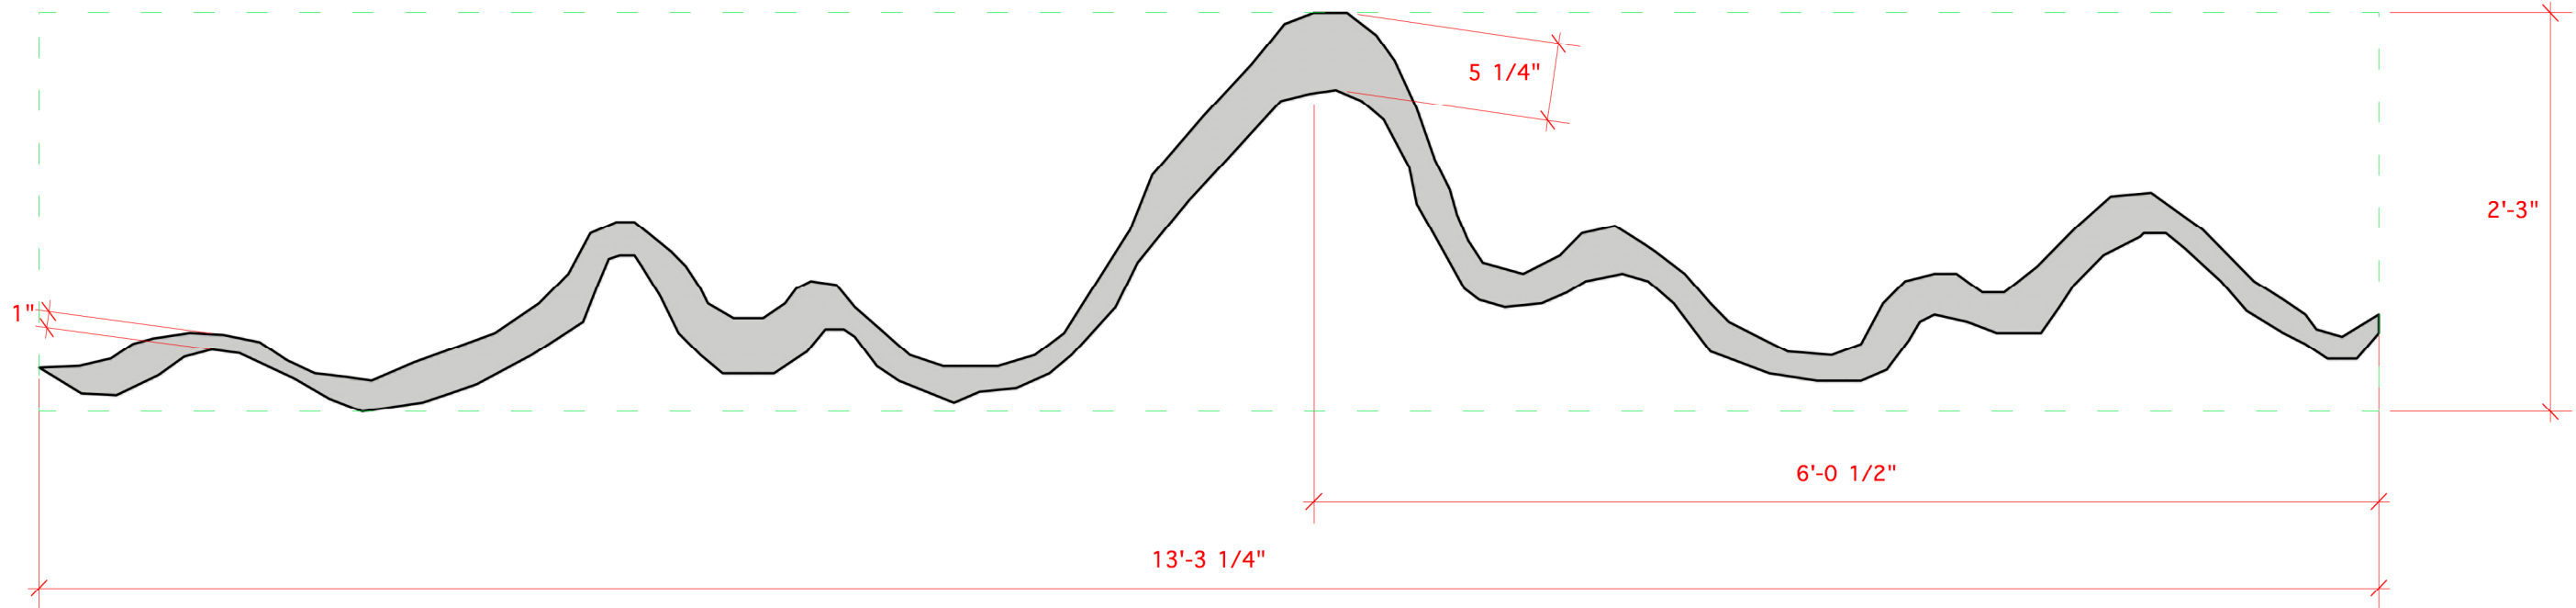

- the unit is hung 6'-11" from the floor
- 3/4" thick plywood
- use a fishing line instead of aircraft cable for pick-up line for hang so less visible
- the cutting edge should be rounded with router about 1/4" radius
- should be painted like a steel material as the clock unit
- sand as smooth surface like a steel as possible
- no less than 1", no bigger than 5 1/4" in width

E-2 landscape line: plan
Scale: 1" = 1'-0"

 

Stage West Theatre

EVERYBODY

Director: Jake Nice
 Scene Designer: Inseung Park
 Technical Director: L. W. Miller

Drafter: Inseung Park

Scale: 1"=1'-0"

Landscape Line

Date: Nov 9, 2018