




F-1 chair: front
Scale: 1" = 1'-0"

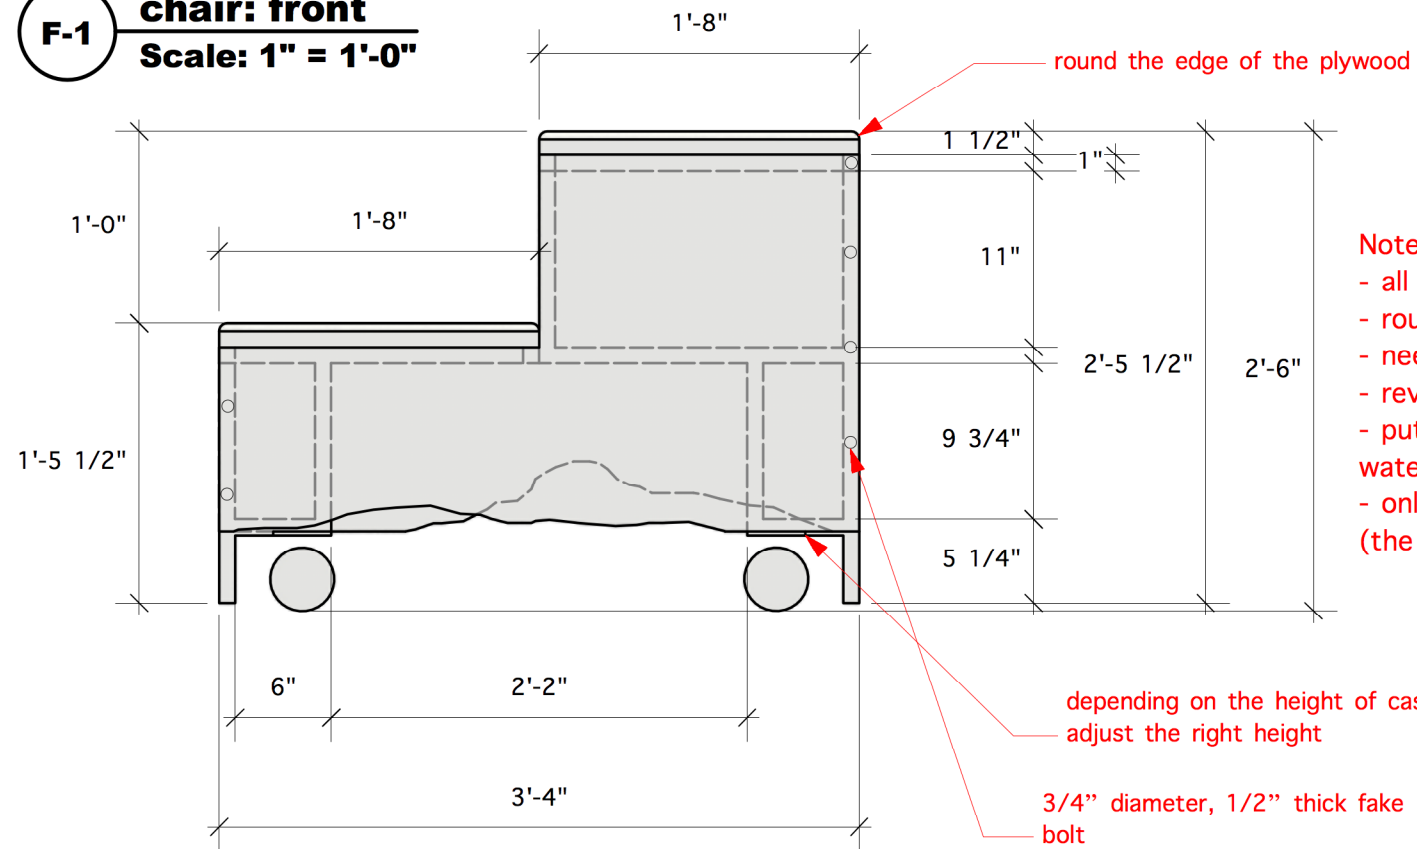


F-3 chair: right
Scale: 1" = 1'-0"

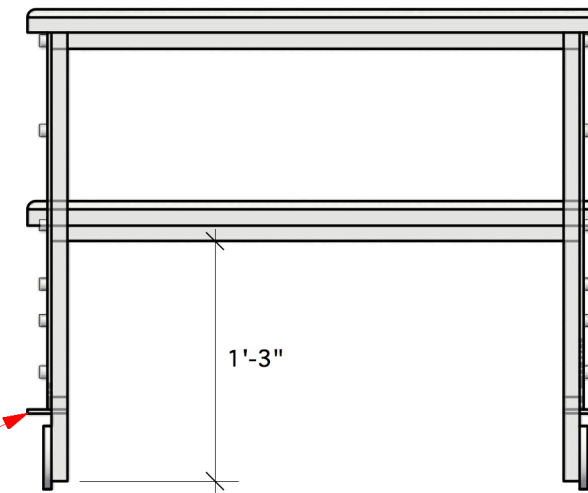

F-2 chair: plan
Scale: 1" = 1'-0"

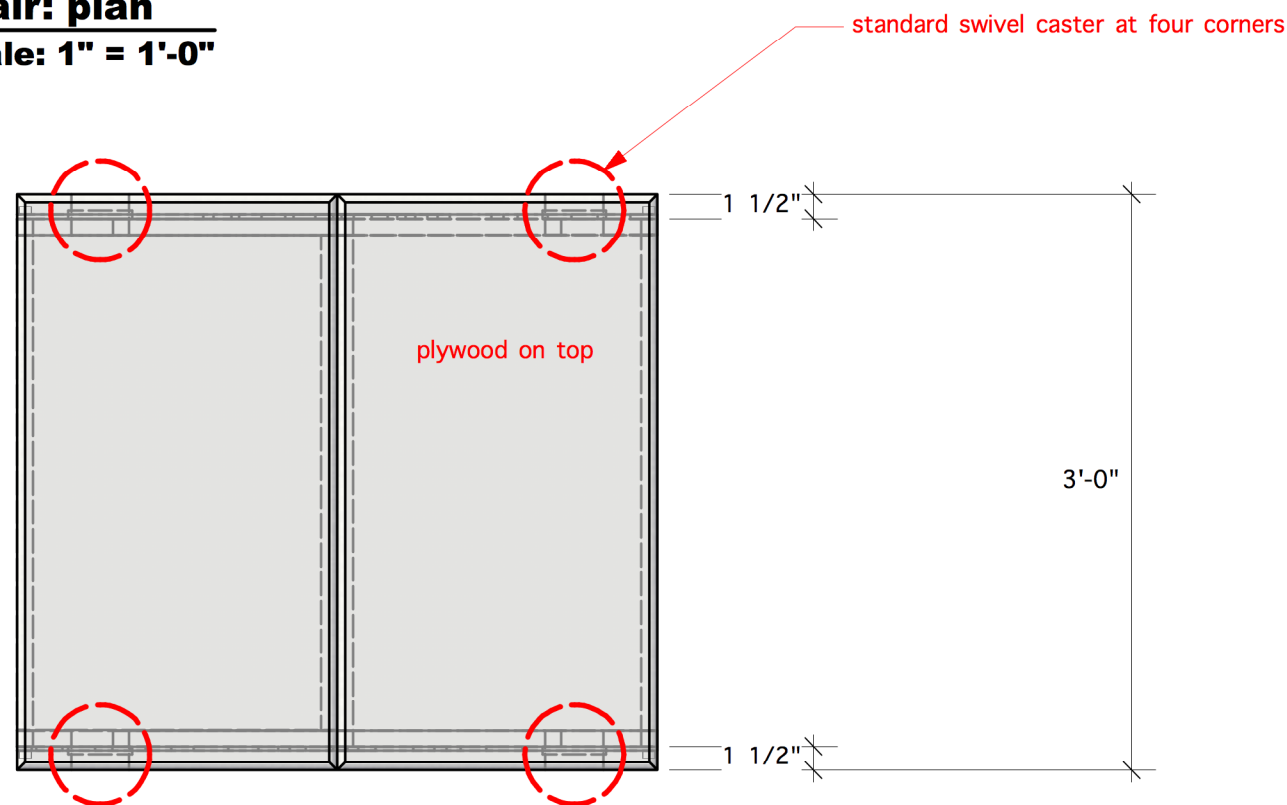

F-4 chair: left isometric
Scale: 1" = 1'-0"

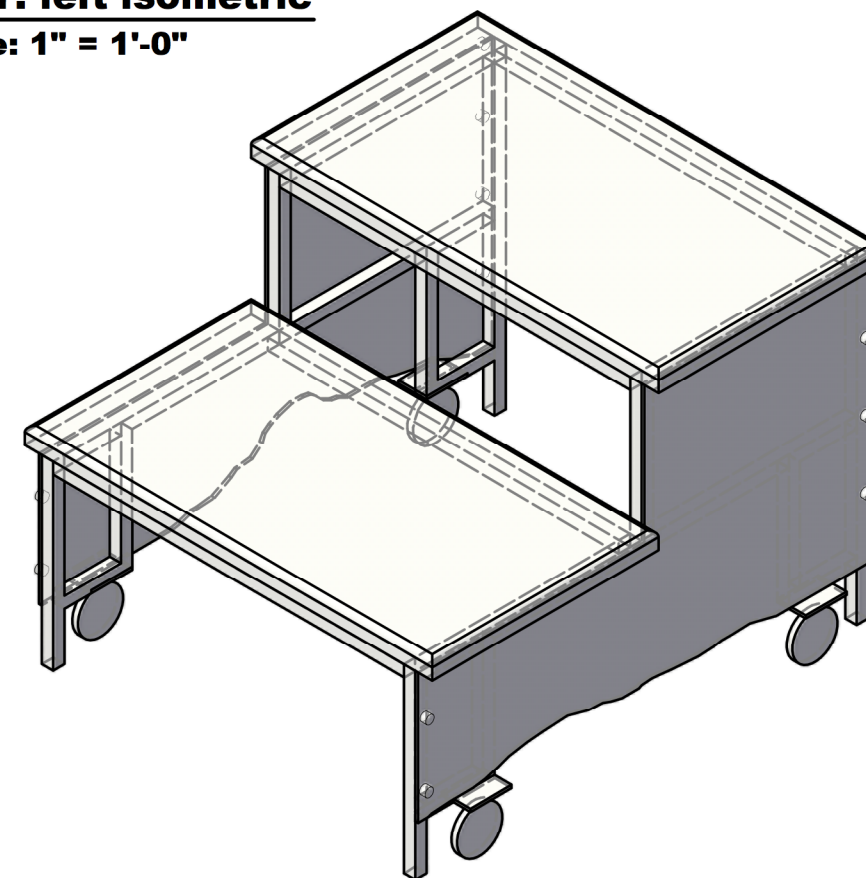

Stage West Theatre

EVERYBODY

Director: Jake Nice
 Scene Designer: Inseung Park
 Technical Director: L. W. Miller

Chair

Scale: 1" = 1'-0"

Date: Nov 9, 2018

Of 8

8-1