




C-1 wall 3: C1 front

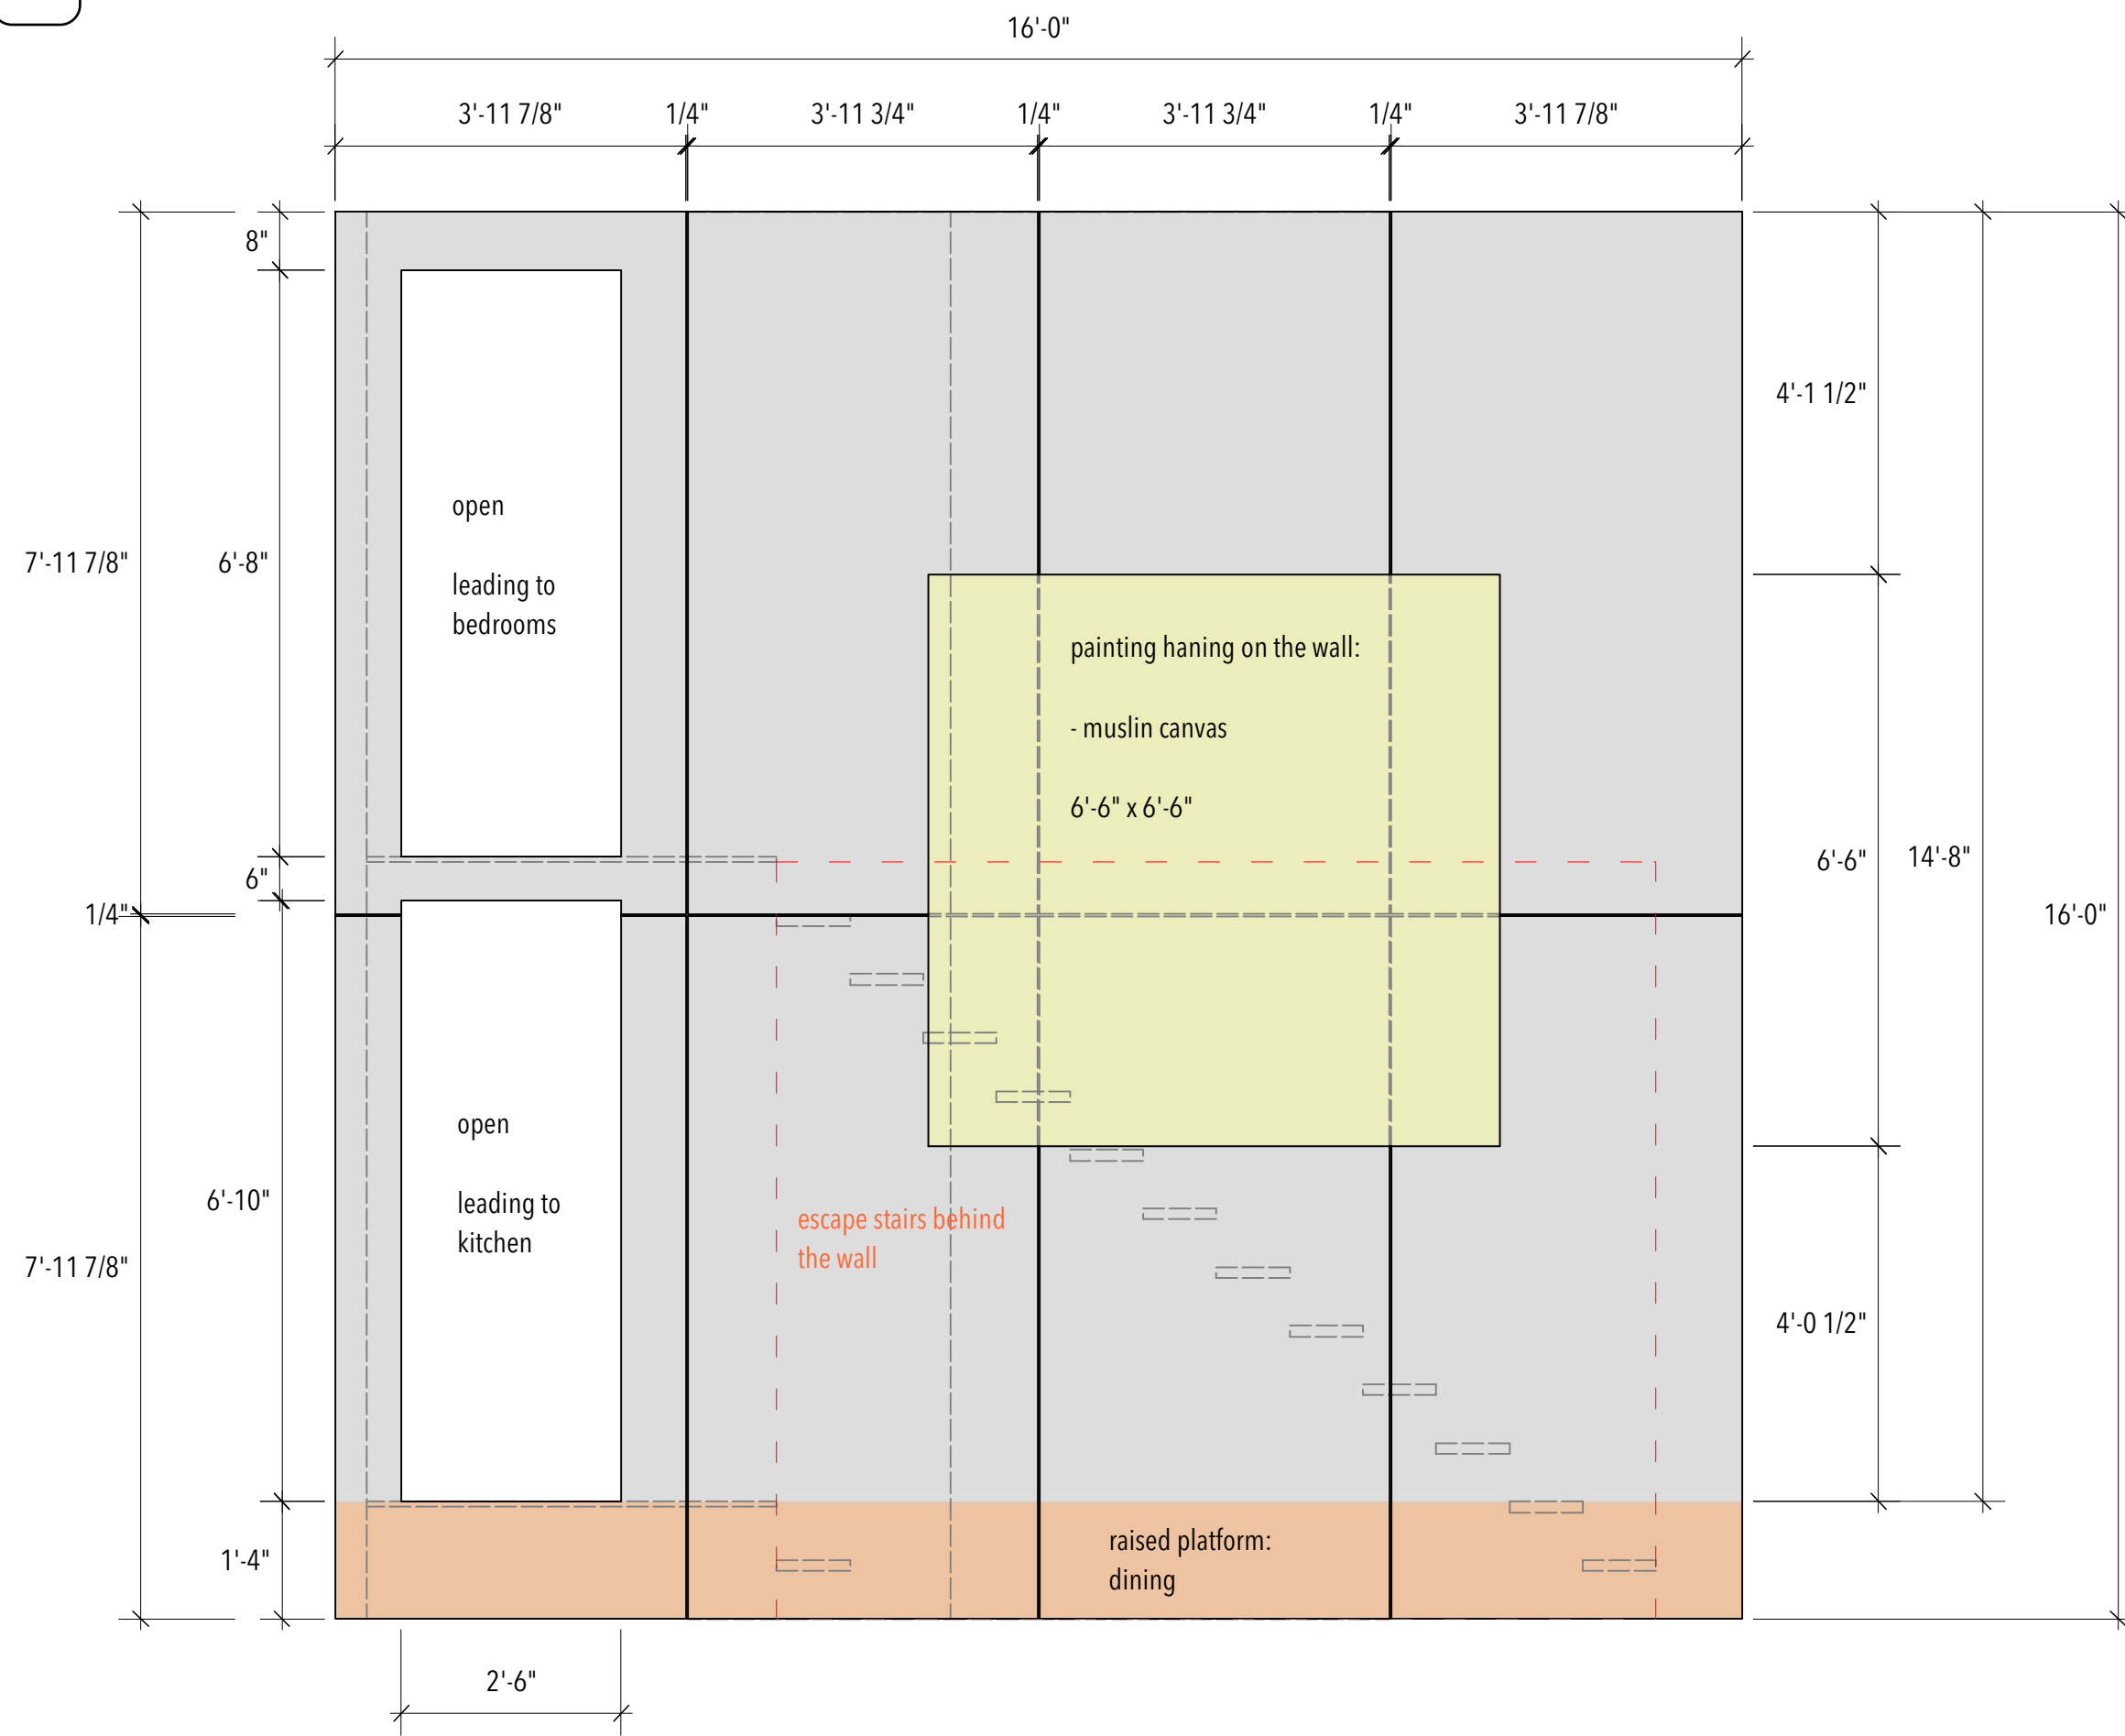

C-2 wall 3: right

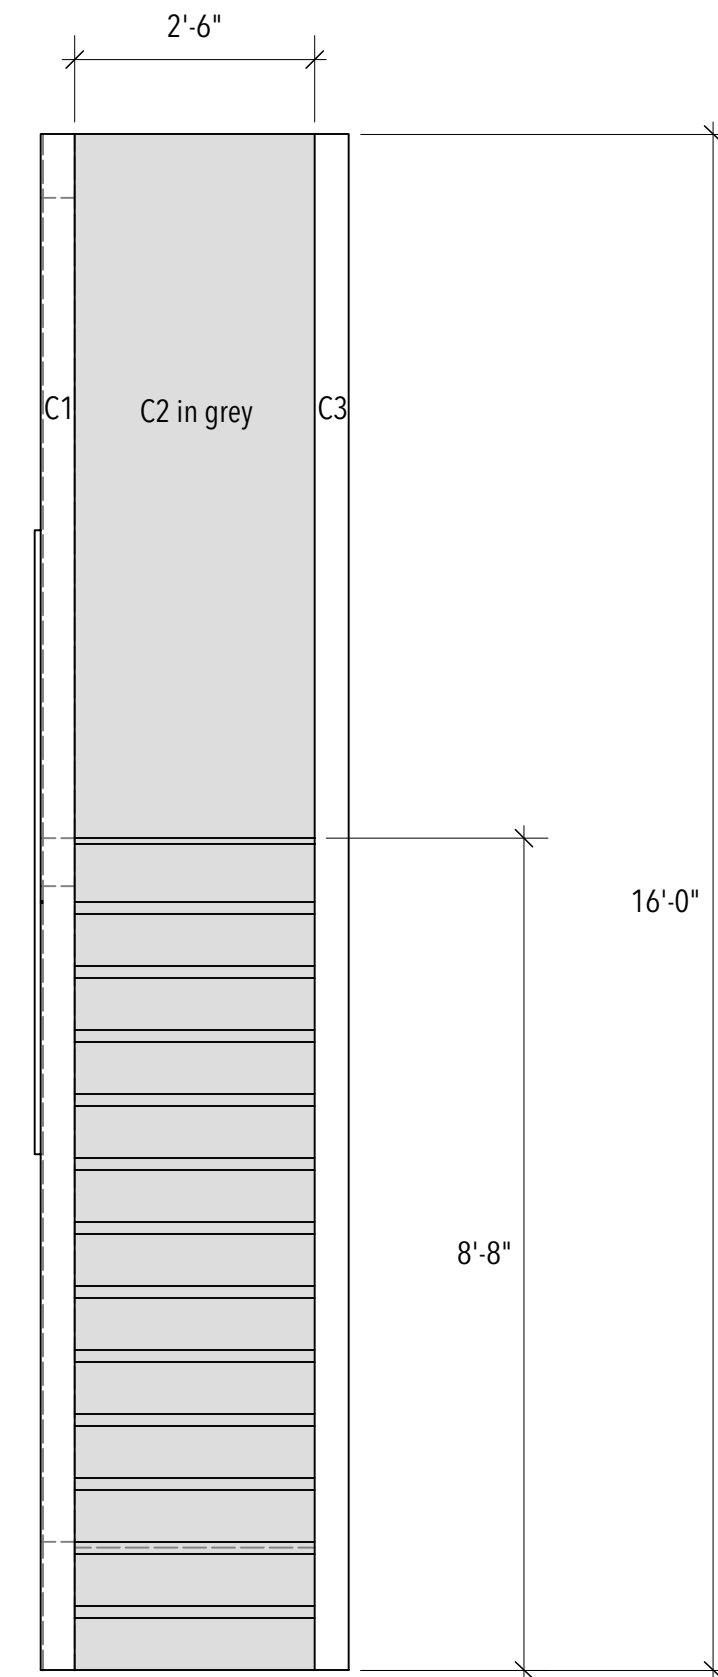

C-3 wall 3: plan

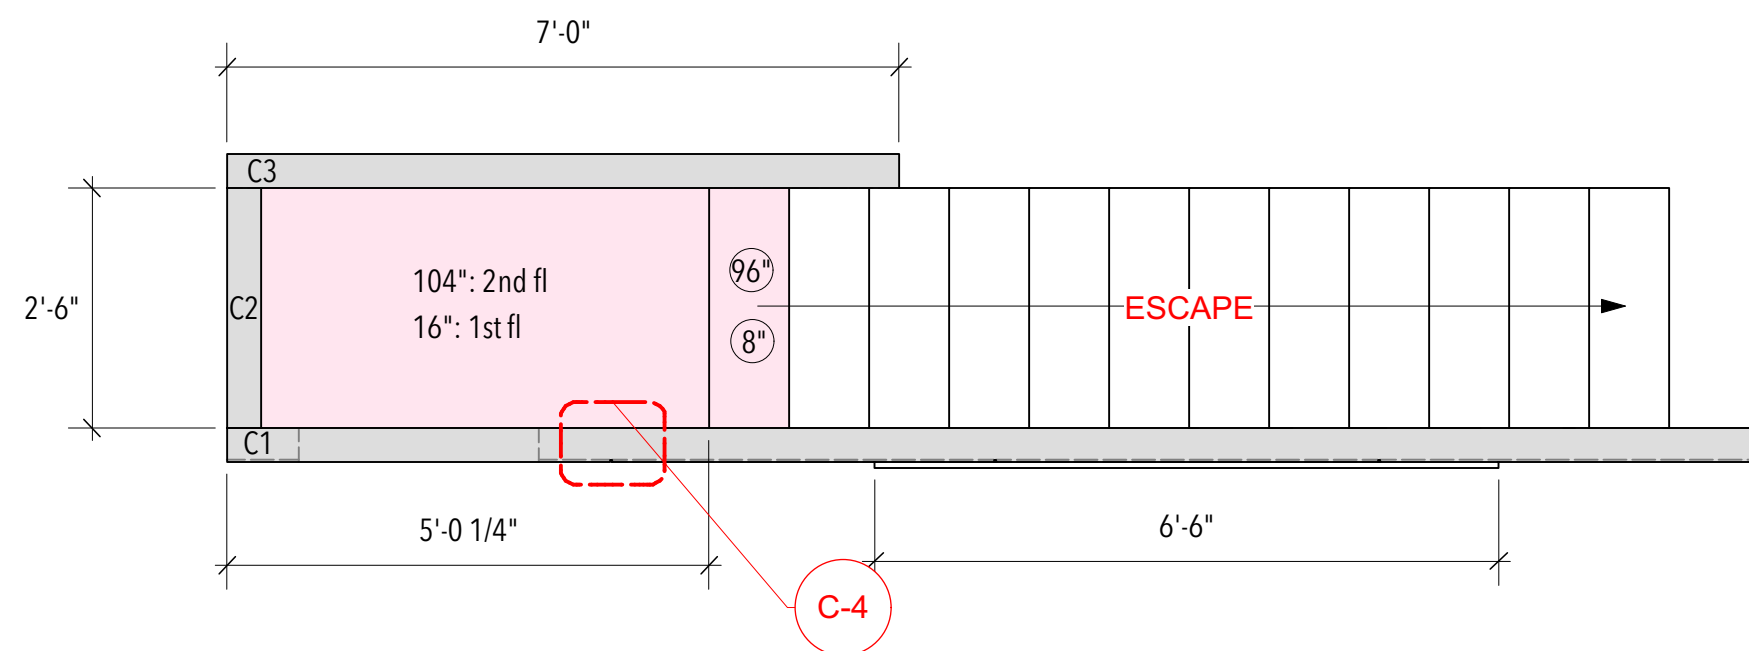

C-4 wall 3: groove details
Scale: 3" = 1'-0"

