


**F-4 terrace window 2: front**  
in pink

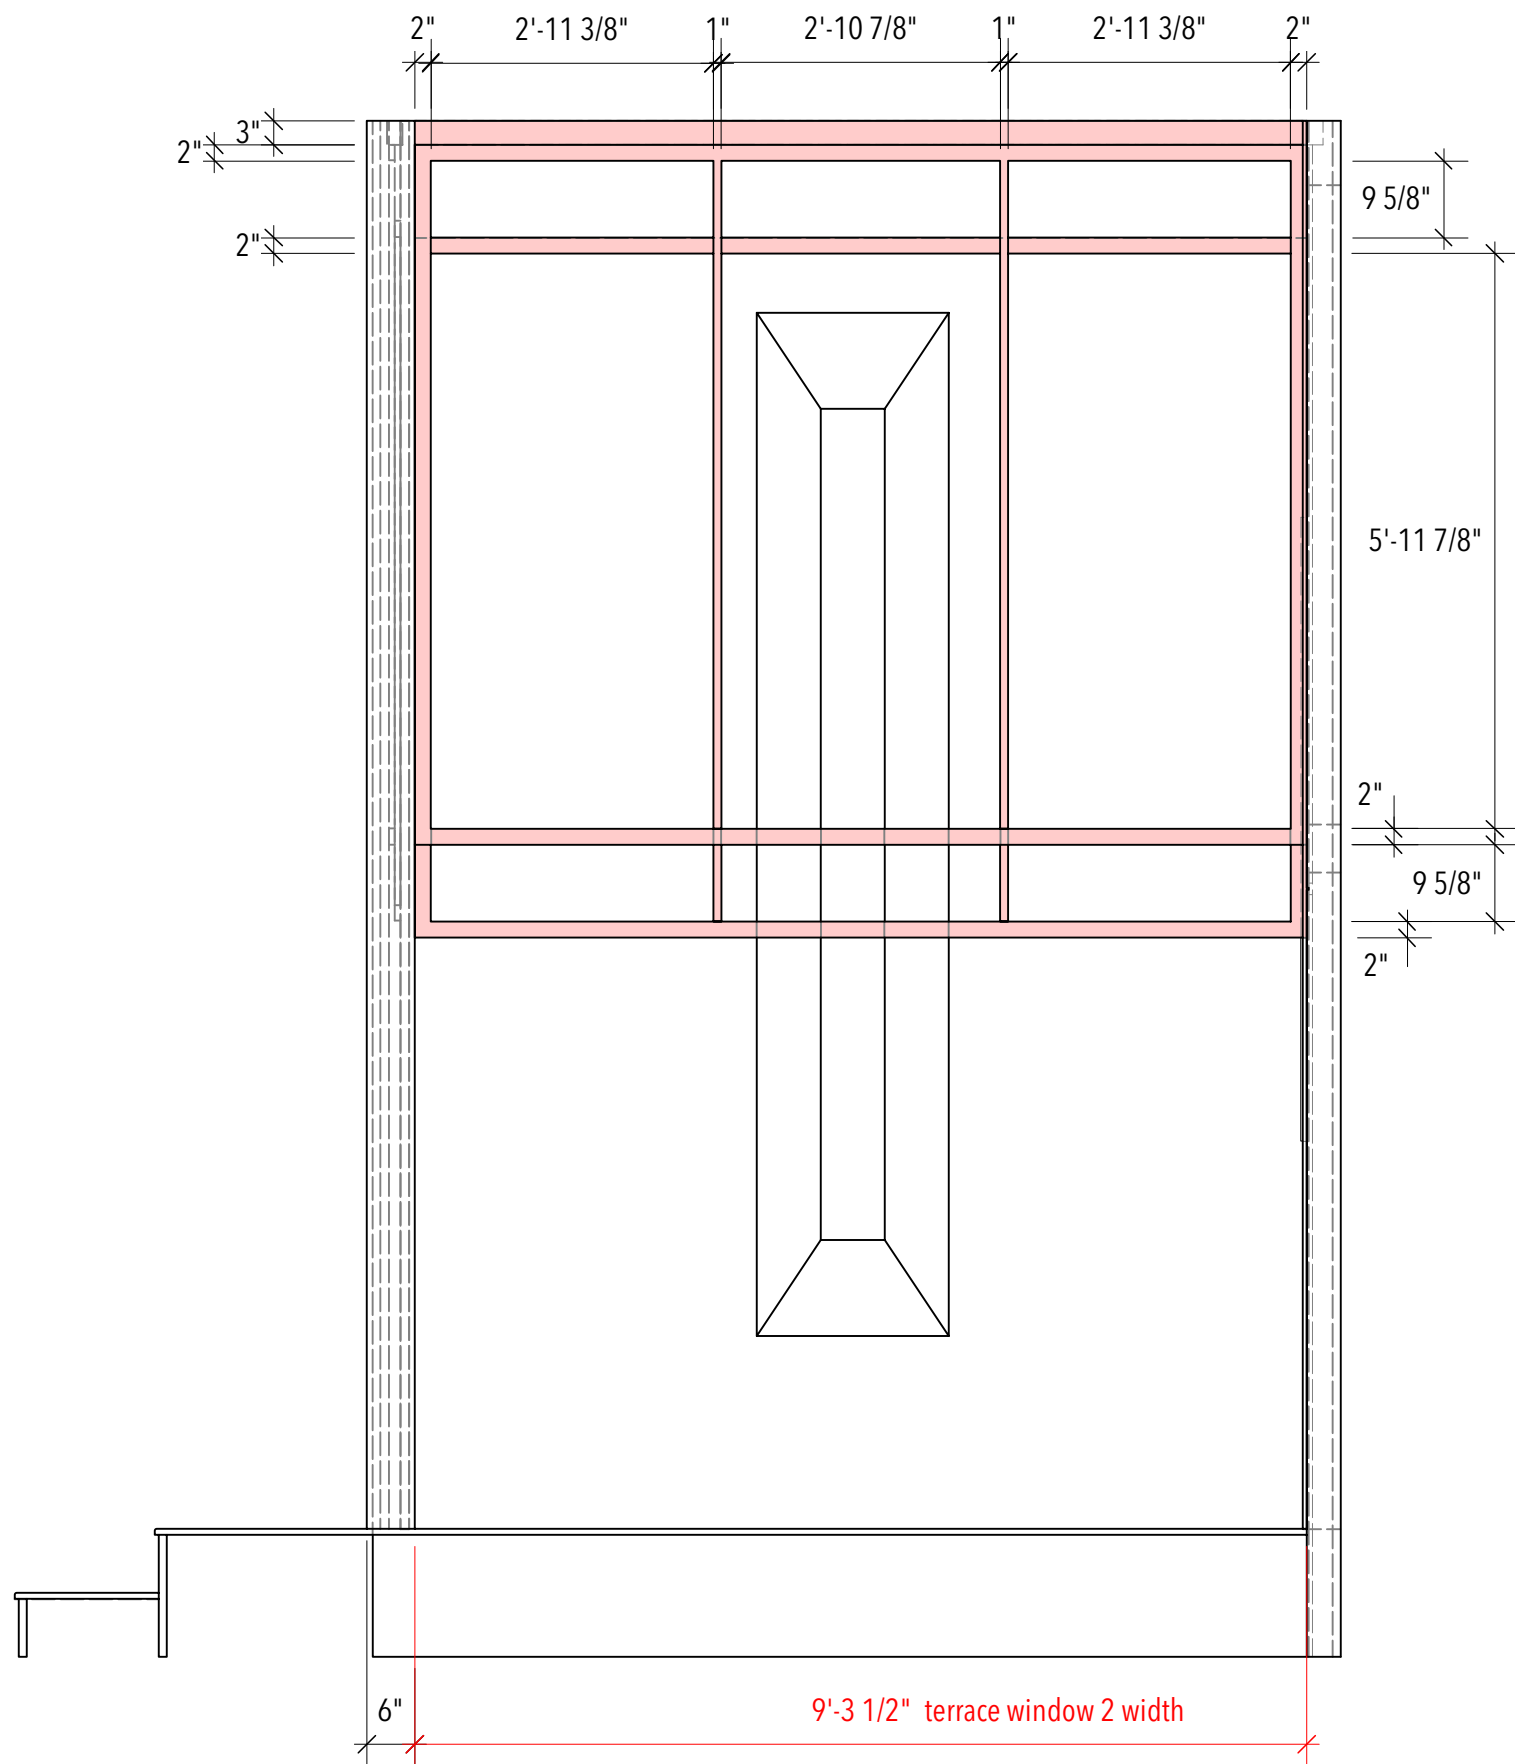

**F-5 terrace window: isometric**  
Scale: 1/4" = 1'-0"

