




H-1 stairs: front in pink/blue

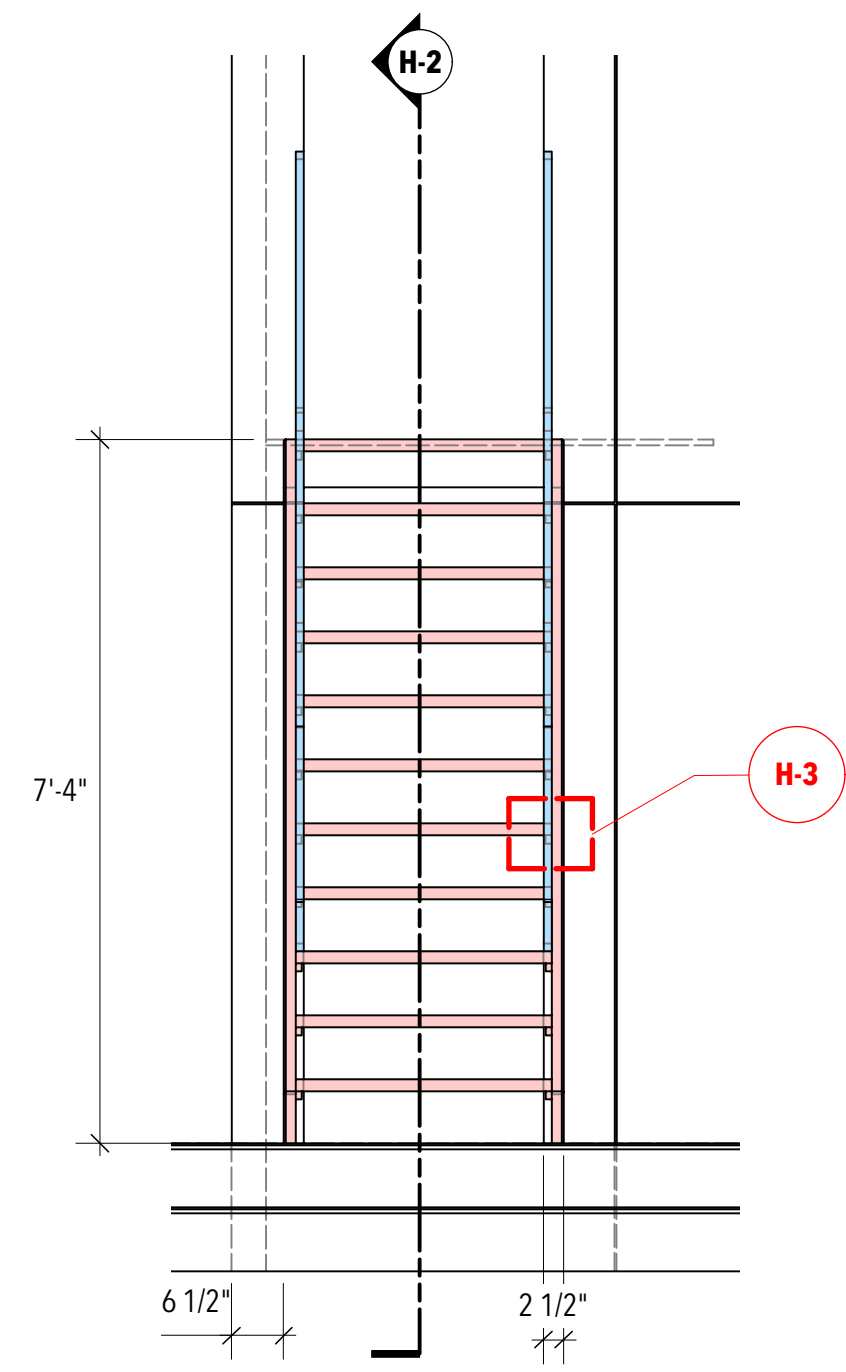


H-2 stairs: section

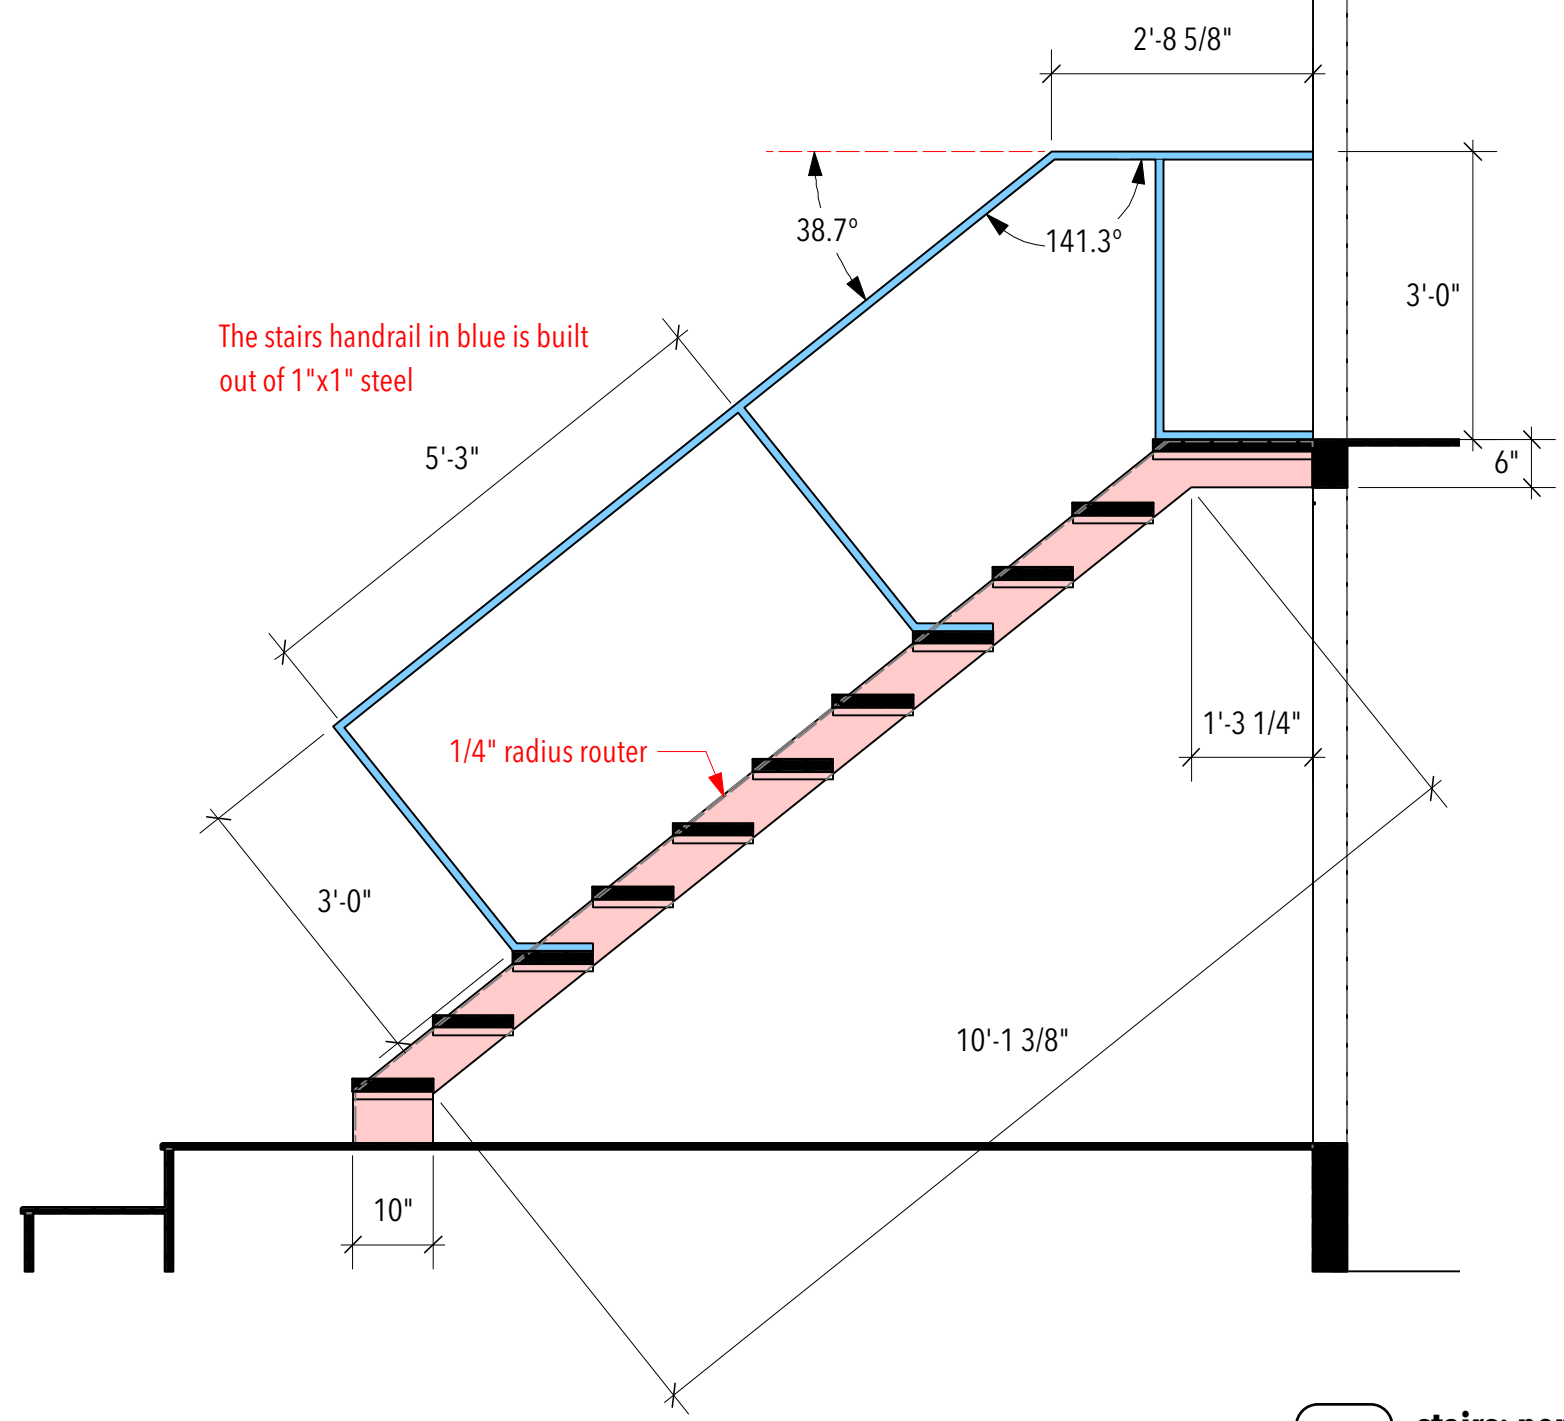

H-3 details Scale: 3" = 1'-0"

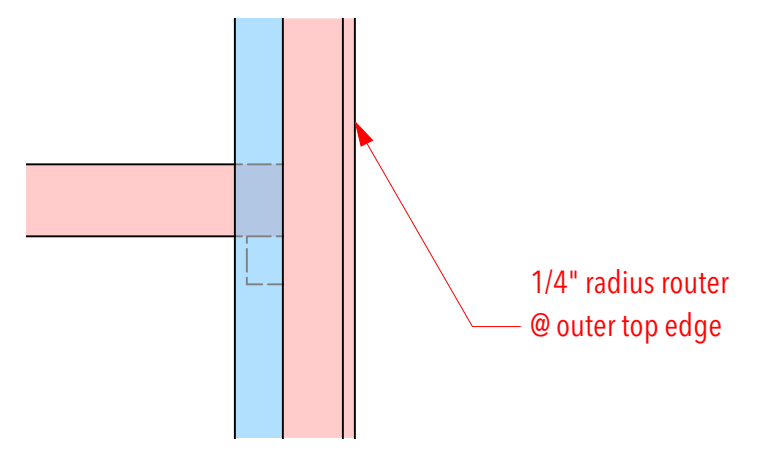

H-4 stairs: plan

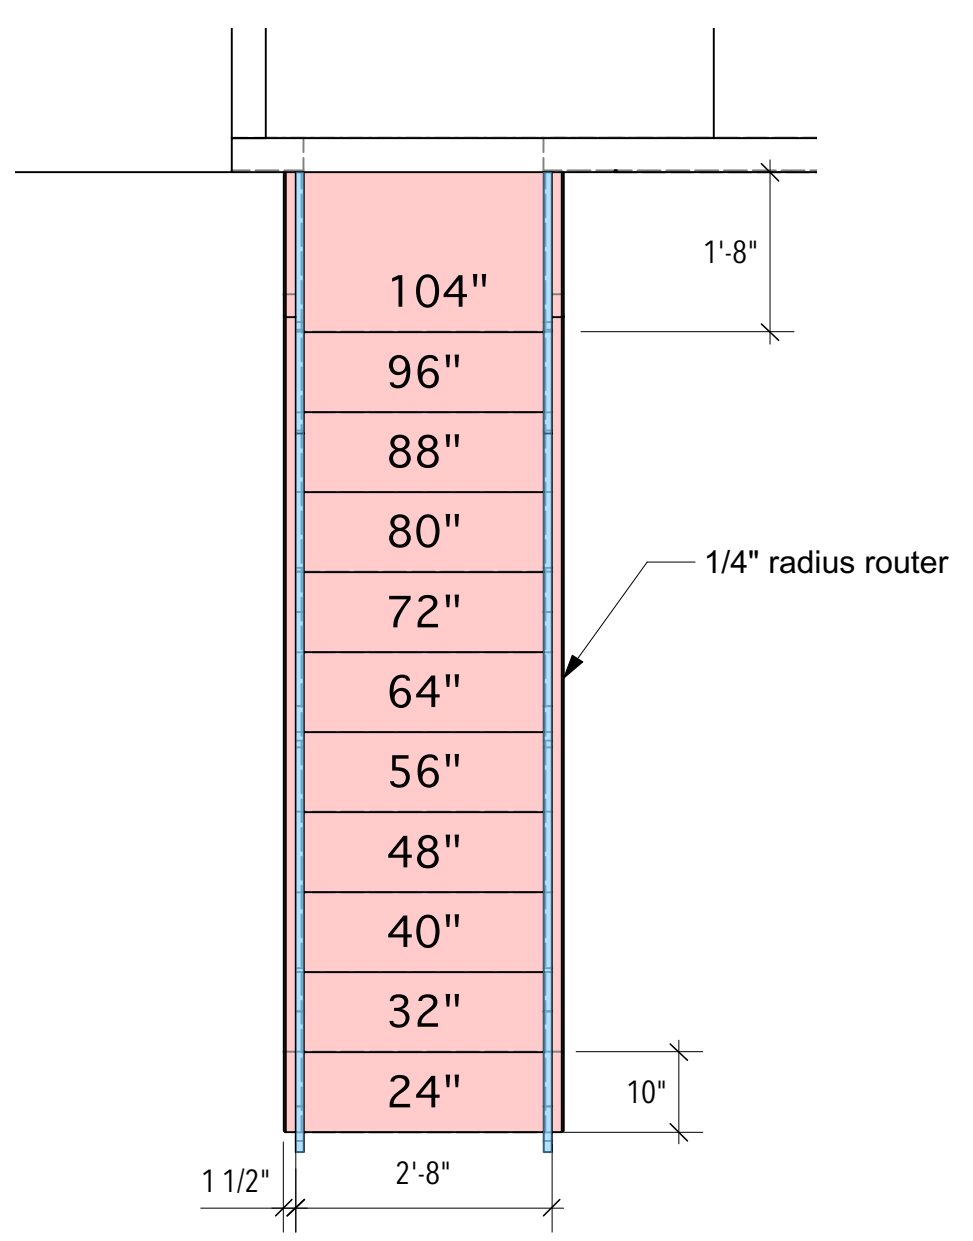

H-5 stairs: perspective

