




J-1 sofa: front

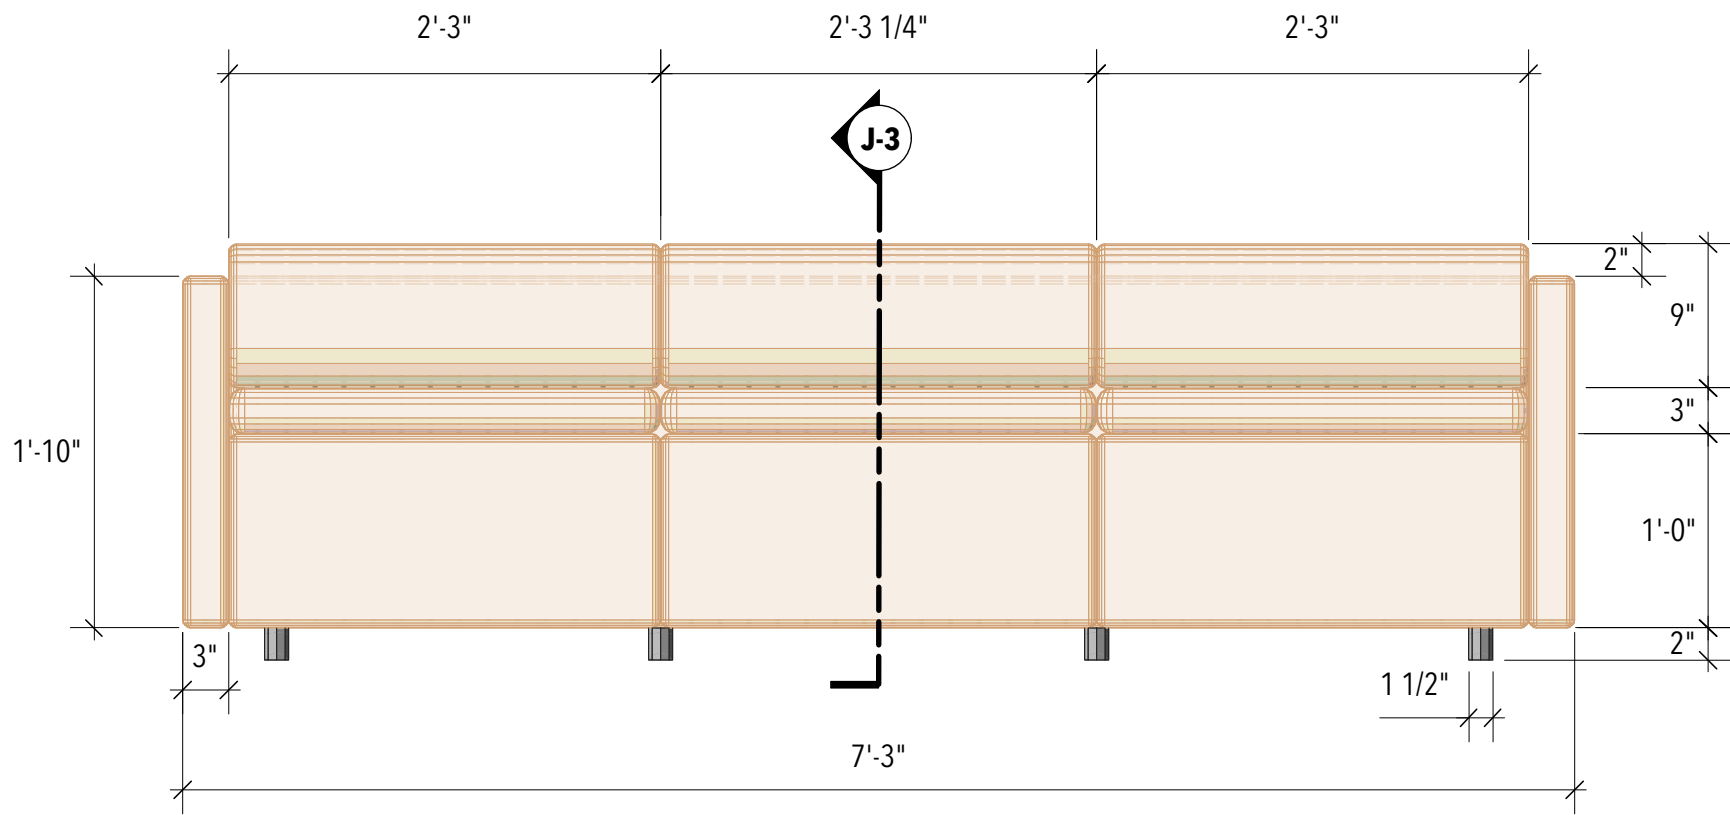

J-3 sofa: section

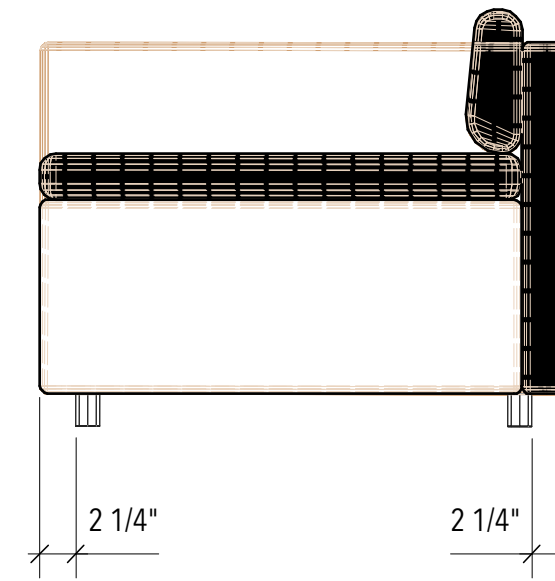

J-2 sofa: plan

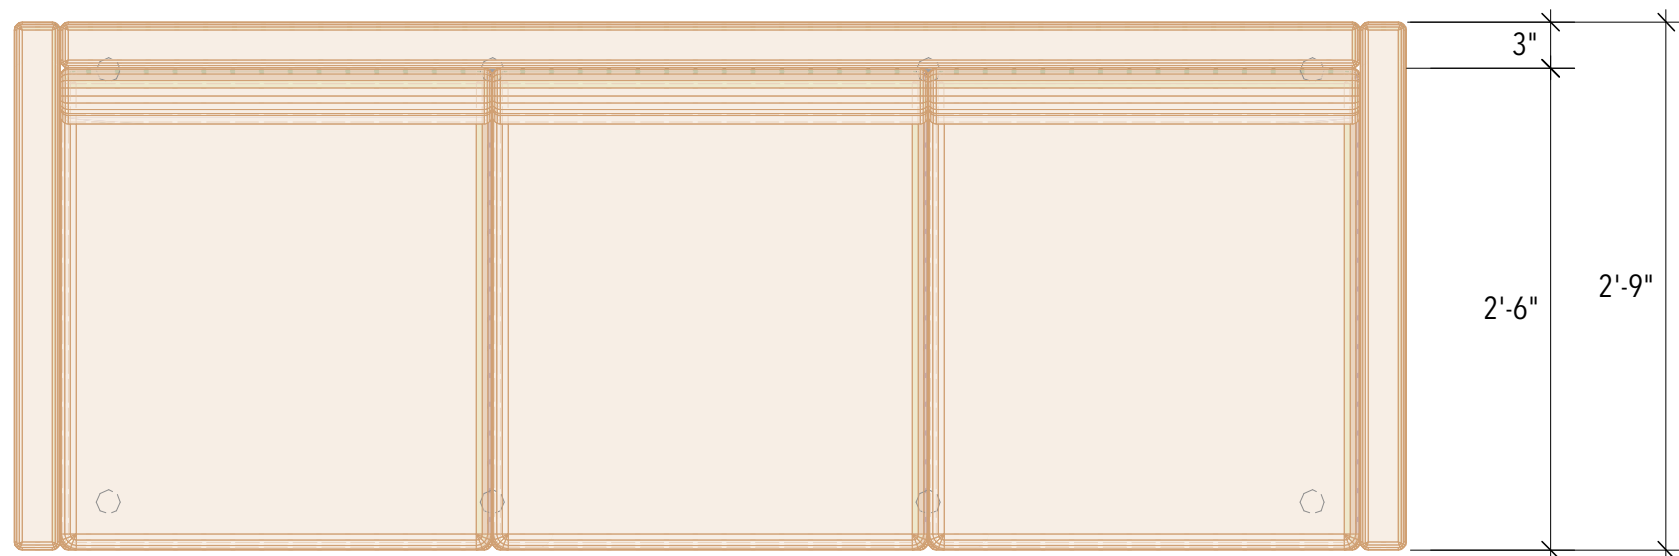

reference



The Winnipisaukee Playhouse

Guess Who's Coming To Dinner

sofa

9-1

Director: Neil Pankhurst
Scene Designer: Inseung Park
Technical Director: Andrew Stuart

Date: July 16, 2019

Scale: 1" = 1'-0"

Of 9

Drafter: Inseung Park