


Ground plan:
Horizontal section
at 6' high
- black fill indicates cutting planes

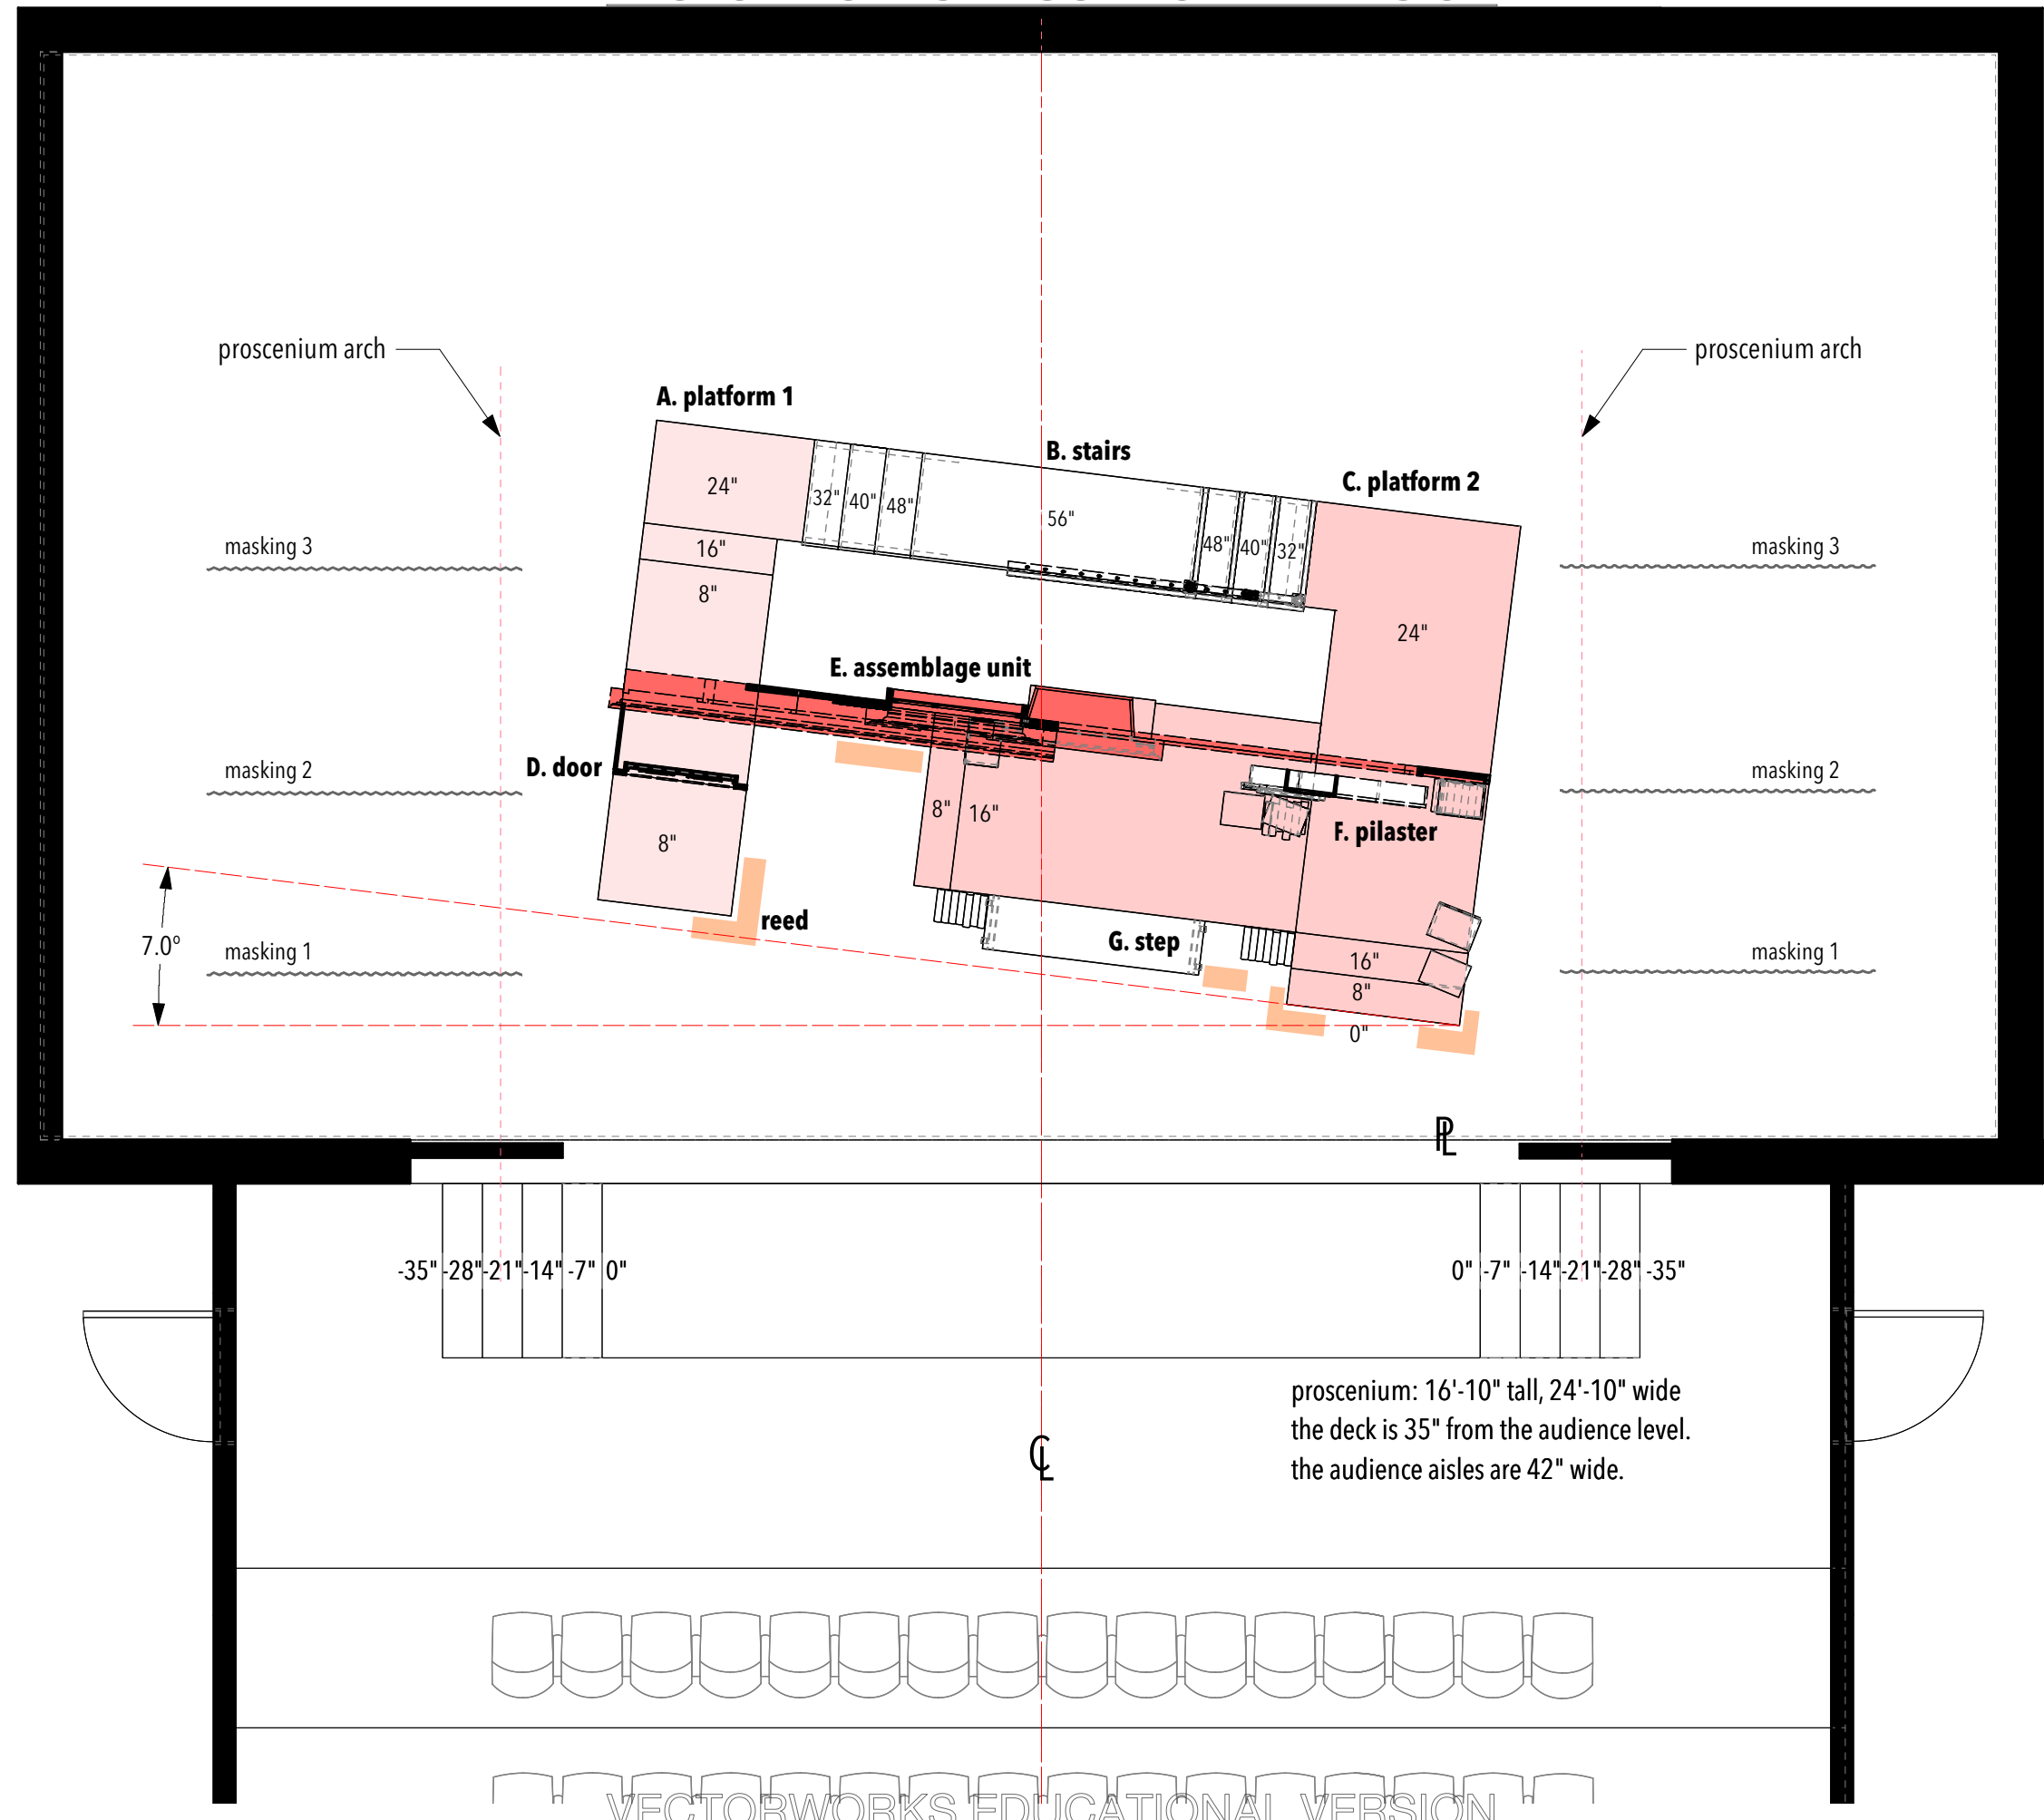

Phoenix Theatre Indianapolis

THE AGITATORS

Director: Mikael Burke
Scene Designer: Inseung Park
Technical Director: Zac Hunter

ground plan

Date: Nov 4, 2019

Scale: 1/4" = 1'-0"

Drafter: Inseung Park