


E-4 assemblage unit SR: front

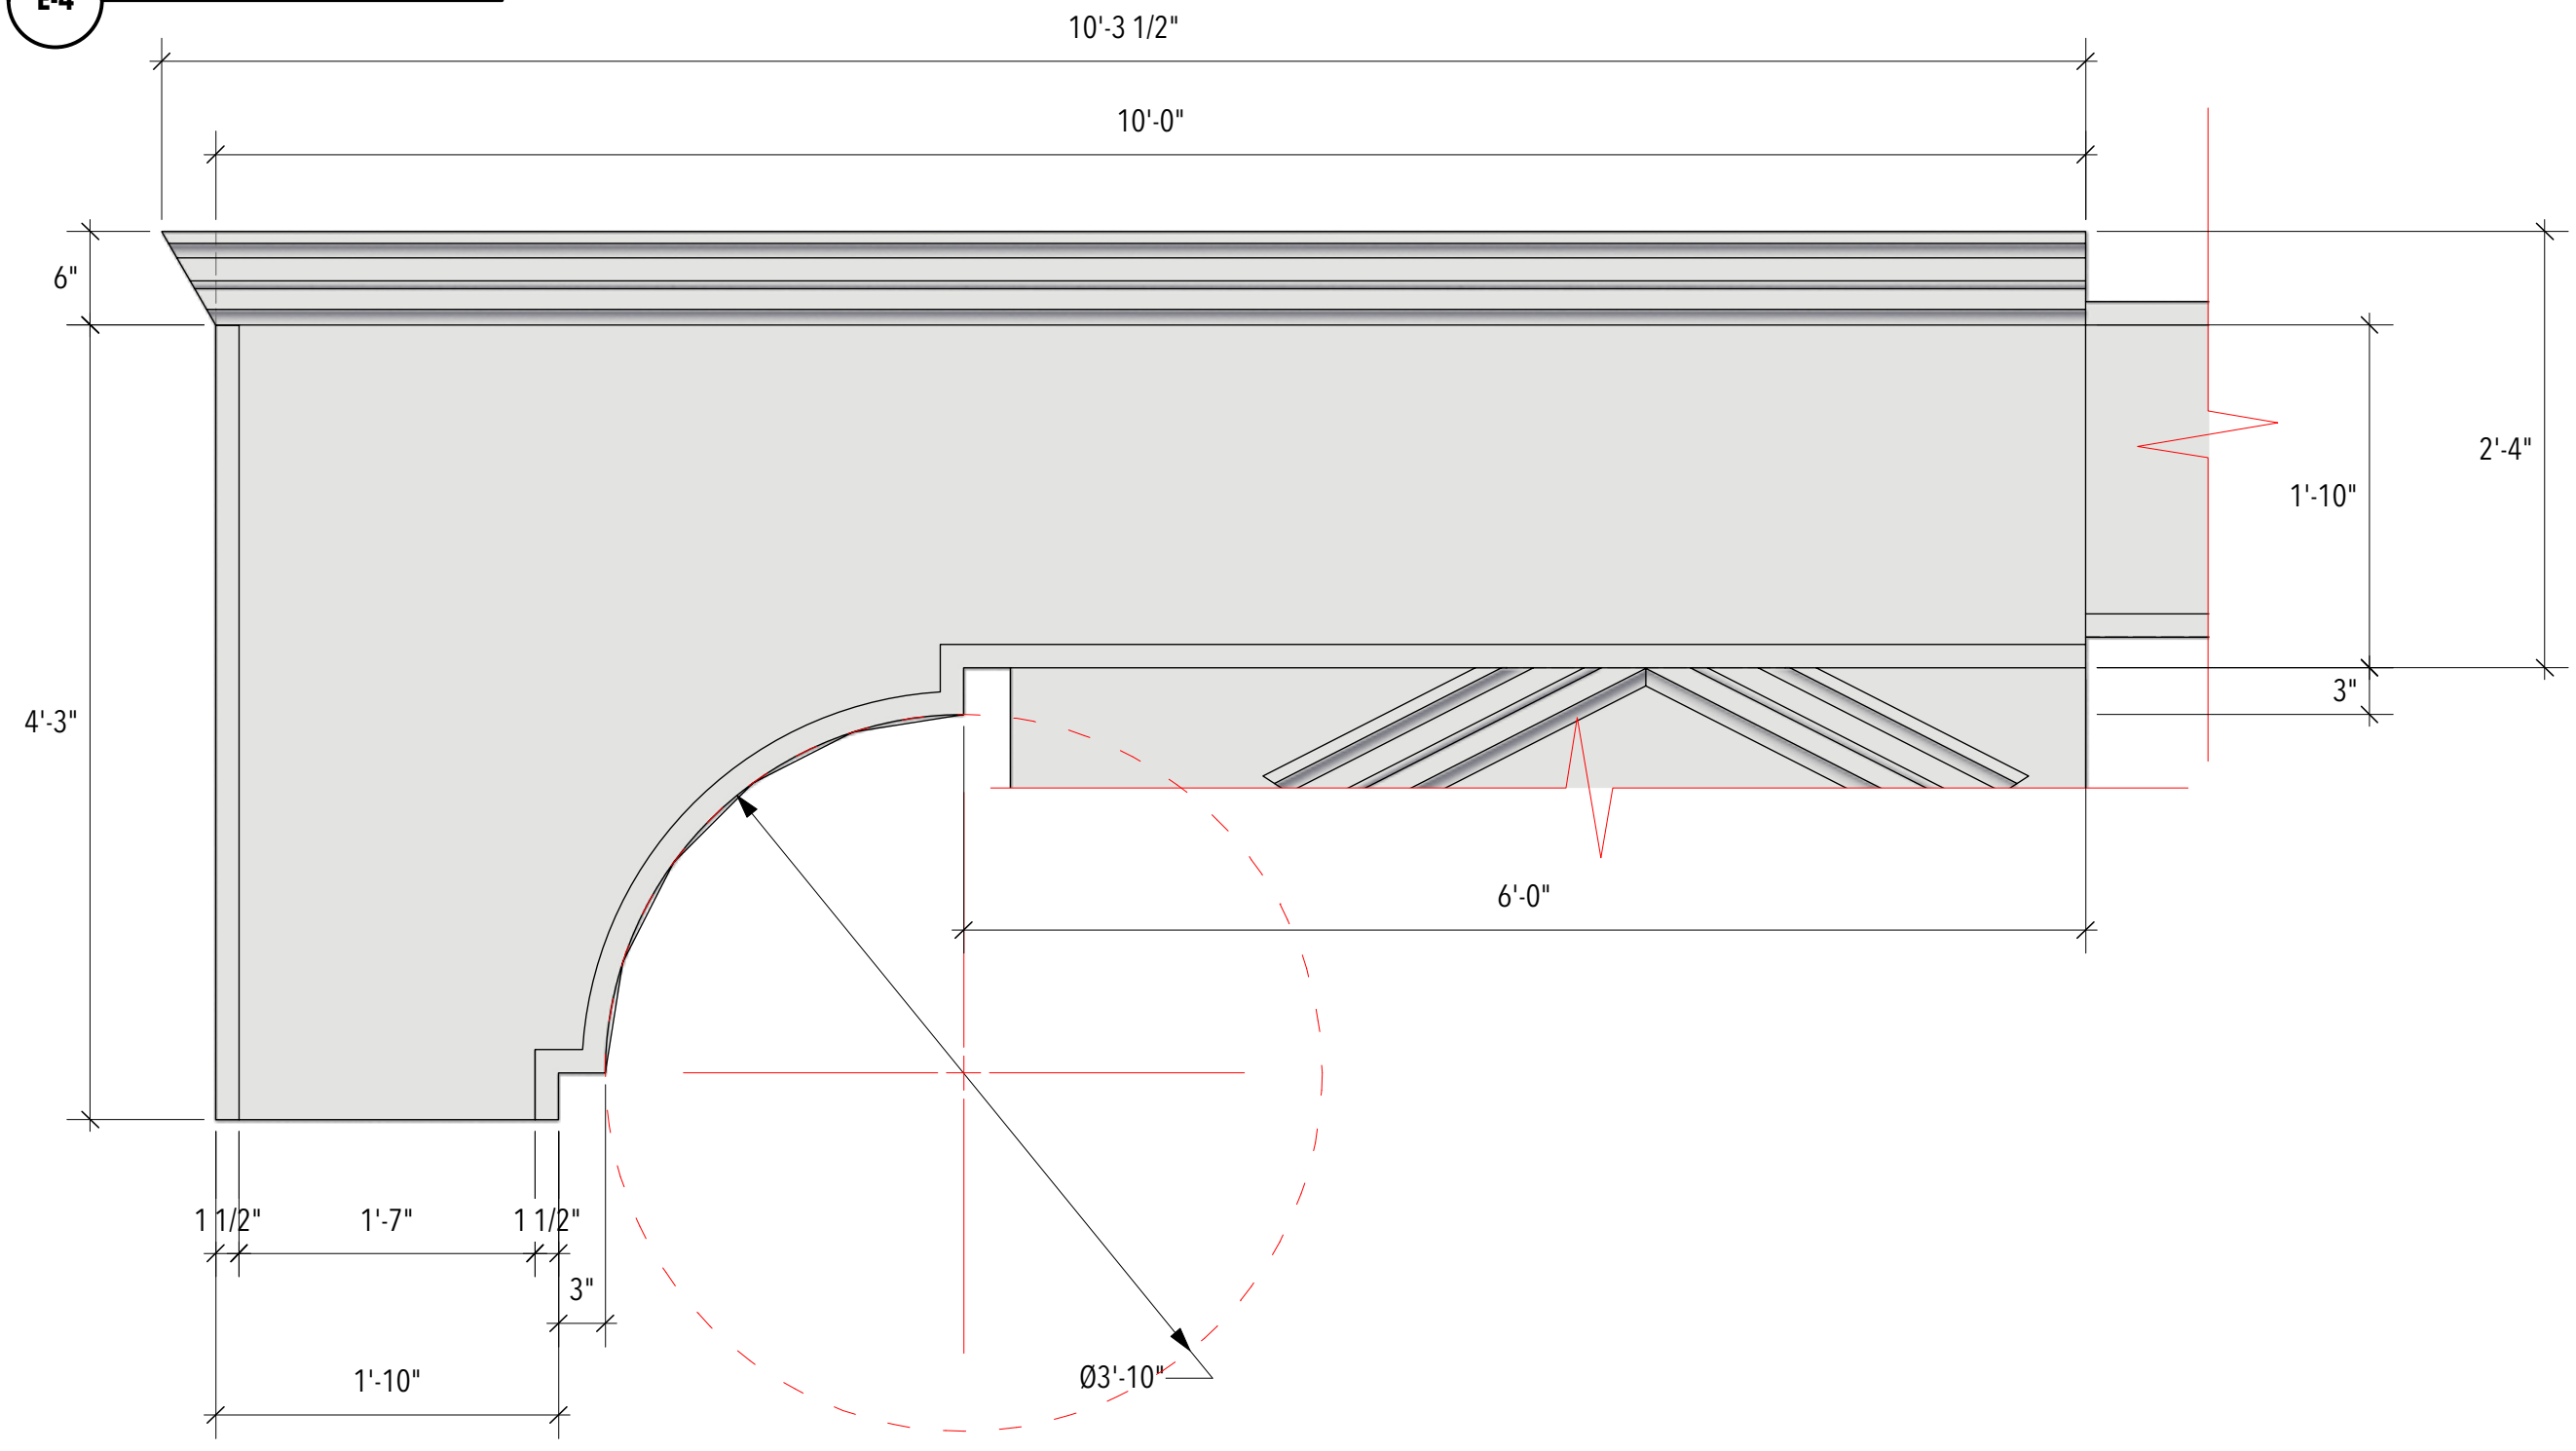

Phoenix Theatre Indianapolis

THE AGITATORS

Director: Mikael Burke
 Scene Designer: Inseung Park
 Technical Director: Zac Hunter

Assemblage unit SR

Drafter: Inseung Park Scale: 1" = 1'-0"

Date: Nov 4, 2019