



**E-5 assemblage unit window/fireplace: front**

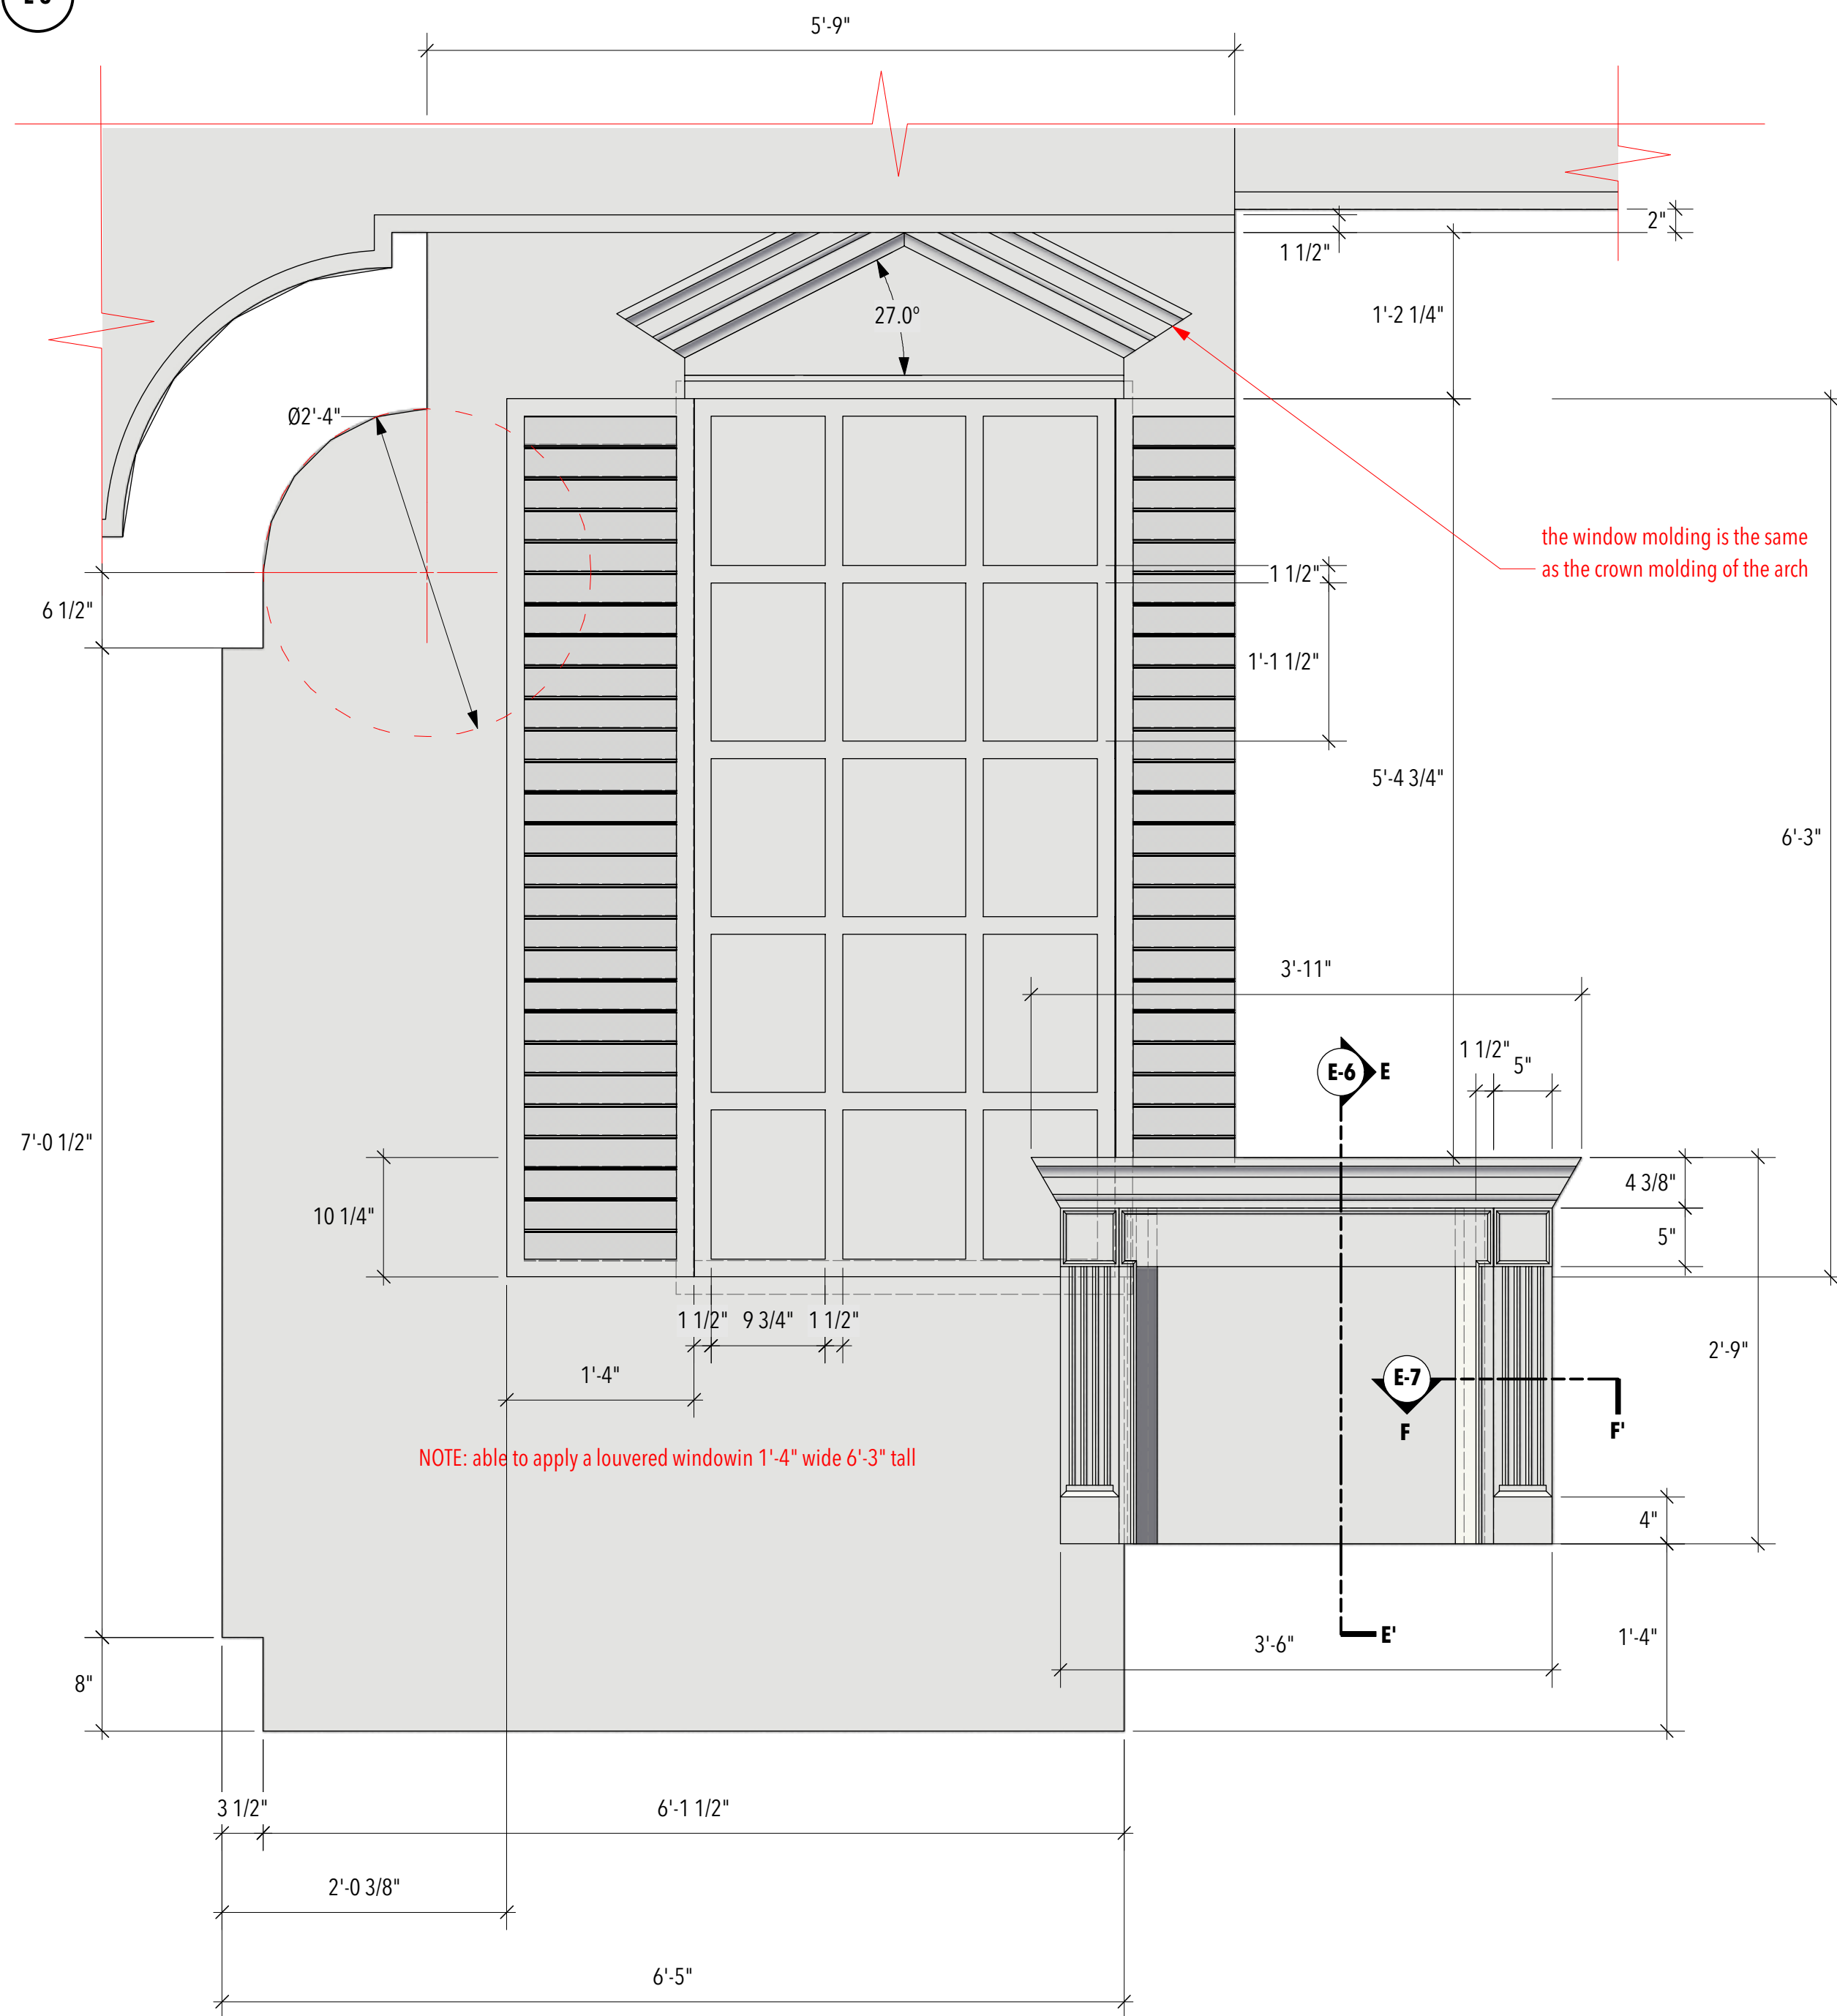

**E-6 assemblage unit fireplace: section EE'**  
Scale: 3" = 1'-0"

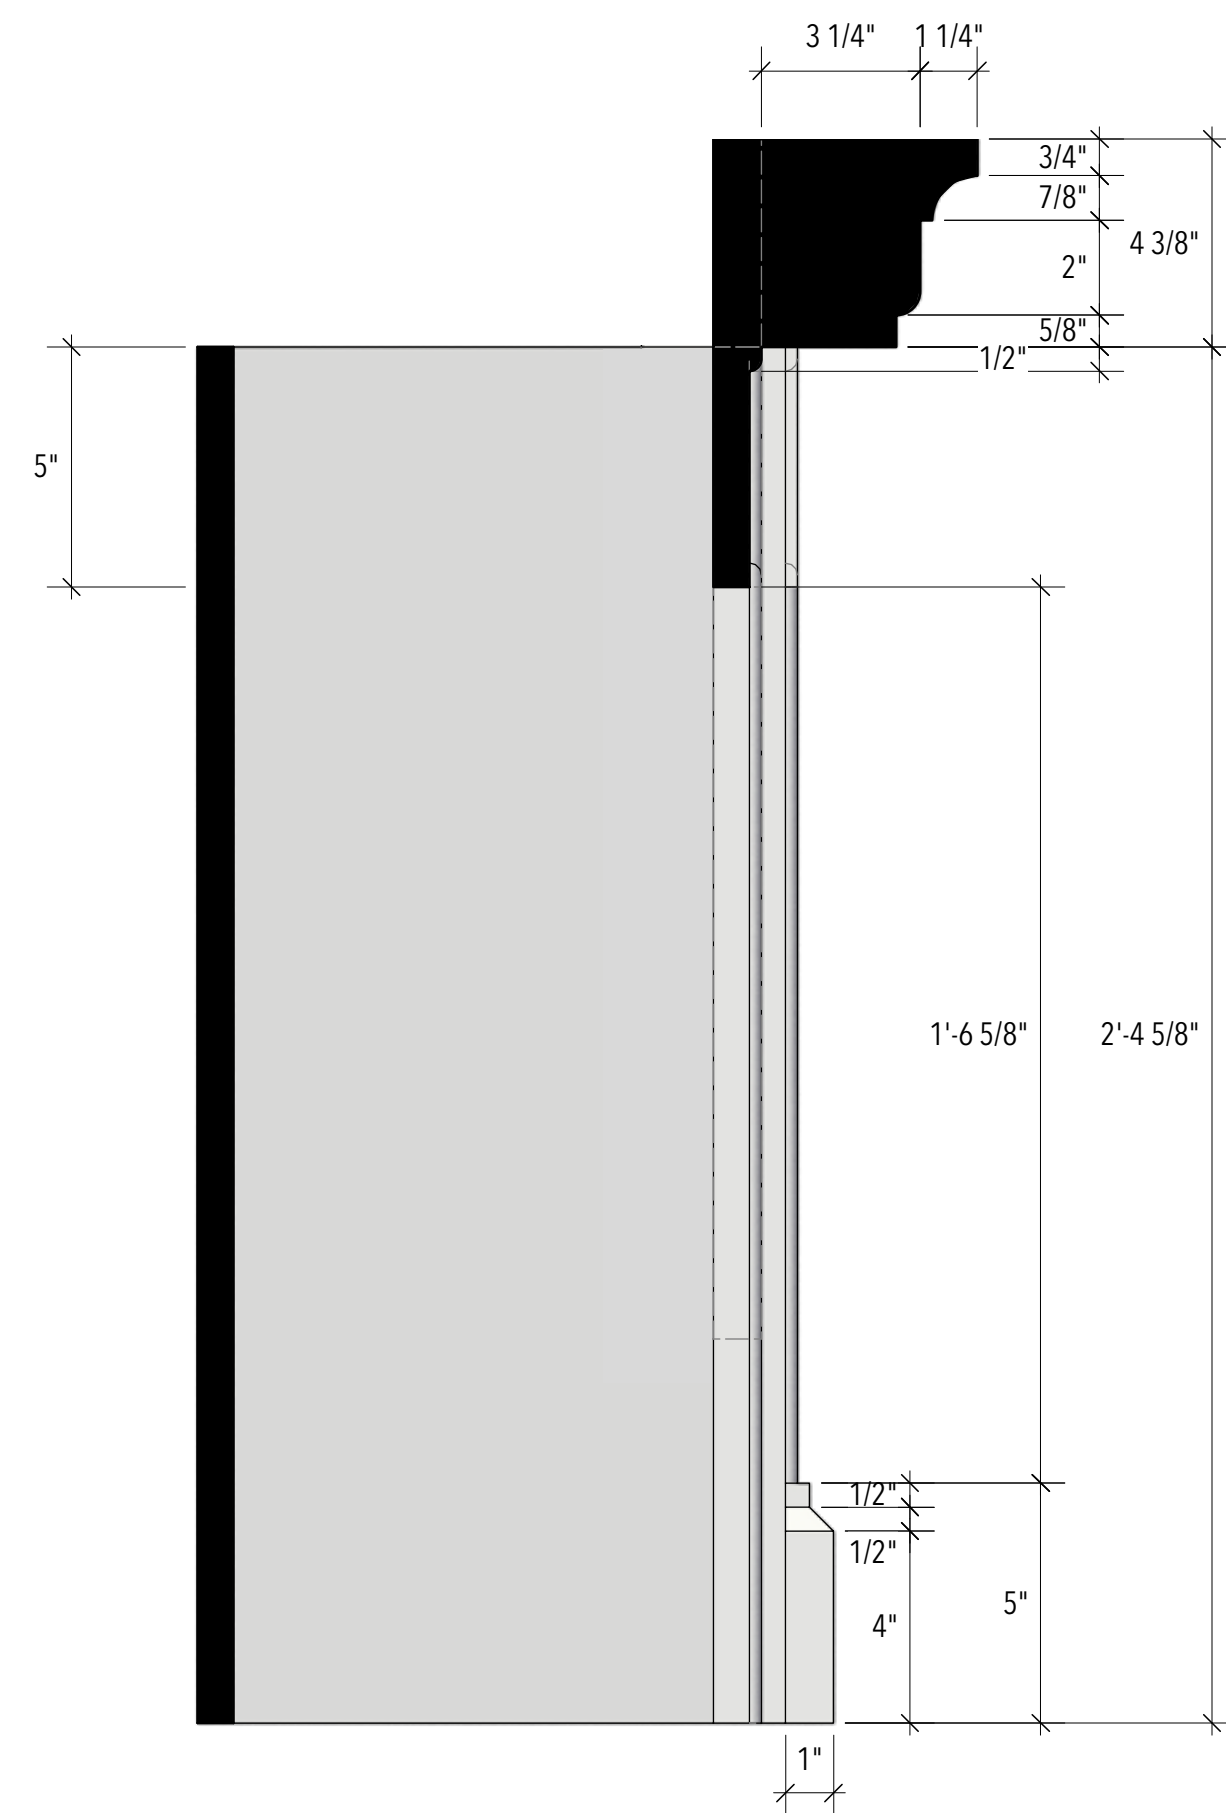

**E-7 fireplace section FF'**  
Scale: 3" = 1'-0"

