

**As You Like It**  
by William Shakespeare

Directing: Sara Holdren  
Costume: Elivia Blitz  
Lighting: Jen Rock  
Sound: Kate Marvin  
Prop: Leah Jordan  
Puppet: Greg Corbino  
Technical Directing: Jeff Szymanowski  
Scenic: Inseung Park  
Drafting: Inseung Park

**Nortre Dame Shakespeare Festival**

**Ground Plan:**  
greenhouse, court

**Scale:** 1/4" = 1'-0"


**Date:** Mar 29, 2024



S.D. 13829  
SCENIC DESIGNER  
SIGNATURE *[Signature]*

**1-1**

Of 7

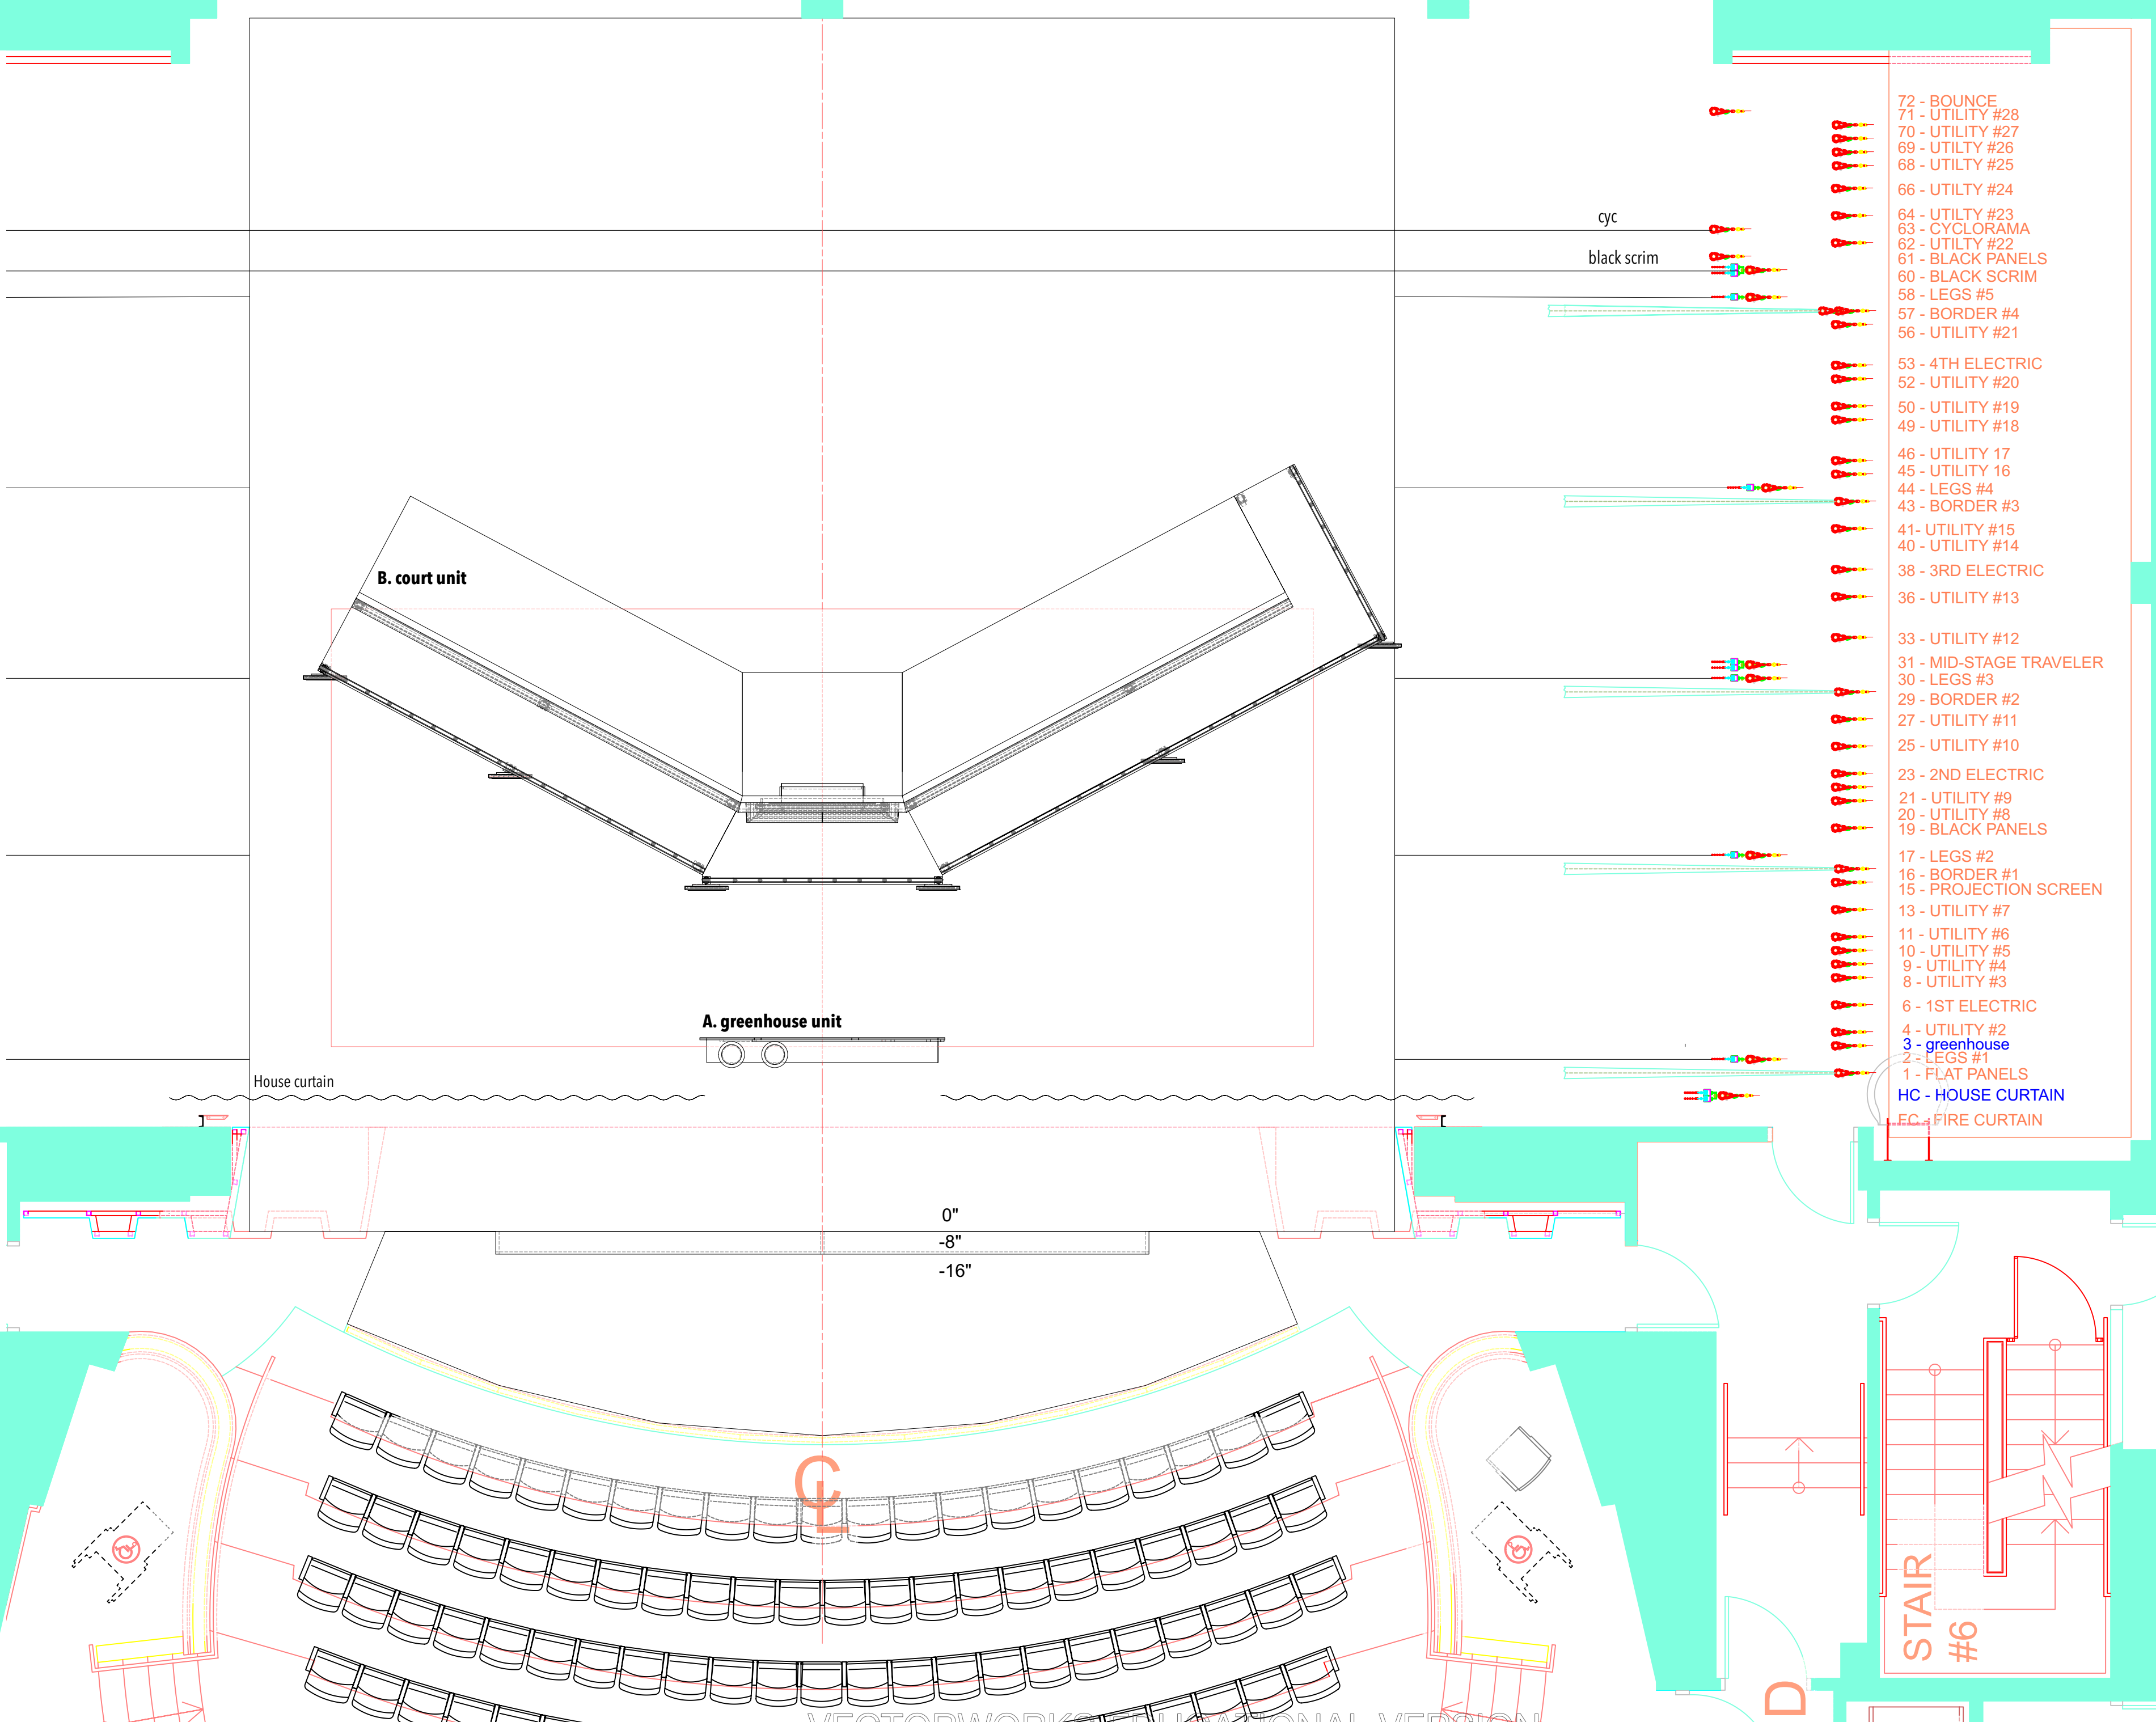

- 72 - BOUNCE
- 71 - UTILITY #28
- 70 - UTILITY #27
- 69 - UTILITY #26
- 68 - UTILITY #25
- 66 - UTILITY #24
- 64 - UTILITY #23
- 63 - CYCLORAMA
- 62 - UTILITY #22
- 61 - BLACK PANELS
- 60 - BLACK SCRIM
- 58 - LEGGS #5
- 57 - BORDER #4
- 56 - UTILITY #21
- 53 - 4TH ELECTRIC
- 52 - UTILITY #20
- 50 - UTILITY #19
- 49 - UTILITY #18
- 46 - UTILITY 17
- 45 - UTILITY 16
- 44 - LEGGS #4
- 43 - BORDER #3
- 41 - UTILITY #15
- 40 - UTILITY #14
- 38 - 3RD ELECTRIC
- 36 - UTILITY #13
- 33 - UTILITY #12
- 31 - MID-STAGE TRAVELER
- 30 - LEGGS #3
- 29 - BORDER #2
- 27 - UTILITY #11
- 25 - UTILITY #10
- 23 - 2ND ELECTRIC
- 21 - UTILITY #9
- 20 - UTILITY #8
- 19 - BLACK PANELS
- 17 - LEGGS #2
- 16 - BORDER #1
- 15 - PROJECTION SCREEN
- 13 - UTILITY #7
- 11 - UTILITY #6
- 10 - UTILITY #5
- 9 - UTILITY #4
- 8 - UTILITY #3
- 6 - 1ST ELECTRIC
- 4 - UTILITY #2
- 3 - greenhouse
- 2 - LEGGS #1
- 1 - FLAT PANELS
- HC - HOUSE CURTAIN
- FC - FIRE CURTAIN

**As You Like It**  
by William Shakespeare

Directing: Sara Holdren  
Costume: Elivia Blitz  
Lighting: Jen Rock  
Sound: Kate Marvin  
Prop: Leah Jordan  
Puppet: Greg Corbino  
Technical Directing: Jeff Szymanowski  
Scenic: Inseung Park  
Drafting: Inseung Park

**Nortre Dame Shakespeare Festival**

**Ground Plan:**  
Arden

**Scale:** 1/4" = 1'-0"

**Date:** Mar 29, 2024



S.D. 13829  
SCENIC DESIGNER  
SIGNATURE *Inseung Park*

- 72 - BOUNCE
- 71 - UTILITY #28
- 70 - UTILITY #27
- 69 - UTILITY #26
- 68 - UTILITY #25
- 66 - UTILITY #24
- 64 - UTILITY #23
- 63 - CYCLORAMA
- 62 - UTILITY #22
- 61 - BLACK PANELS
- 60 - BLACK SCRIM
- 58 - LEGS #5
- 57 - BORDER #4
- 56 - UTILITY #21
- 53 - 4TH ELECTRIC
- 52 - UTILITY #20
- 50 - UTILITY #19
- 49 - UTILITY #18
- 46 - UTILITY 17
- 45 - UTILITY 16
- 44 - LEGS #4
- 43 - BORDER #3
- 41 - UTILITY #15
- 40 - UTILITY #14
- 38 - 3RD ELECTRIC
- 36 - UTILITY #13
- 33 - UTILITY #12
- 31 - MID-STAGE TRAVELER
- 30 - LEGS #3
- 29 - BORDER #2
- 27 - UTILITY #11
- 25 - UTILITY #10
- 23 - 2ND ELECTRIC
- 21 - UTILITY #9
- 20 - UTILITY #8
- 19 - BLACK PANELS
- 17 - LEGS #2
- 16 - BORDER #1
- 15 - PROJECTION SCREEN
- 13 - UTILITY #7
- 11 - UTILITY #6
- 10 - UTILITY #5
- 9 - UTILITY #4
- 8 - UTILITY #3
- 6 - 1ST ELECTRIC
- 4 - UTILITY #2
- 3 - greenhouse
- 2 - LEGS #1
- 1 - FLAT PANELS
- HC - HOUSE CURTAIN
- FC - FIRE CURTAIN

